



Gólf M=1:50

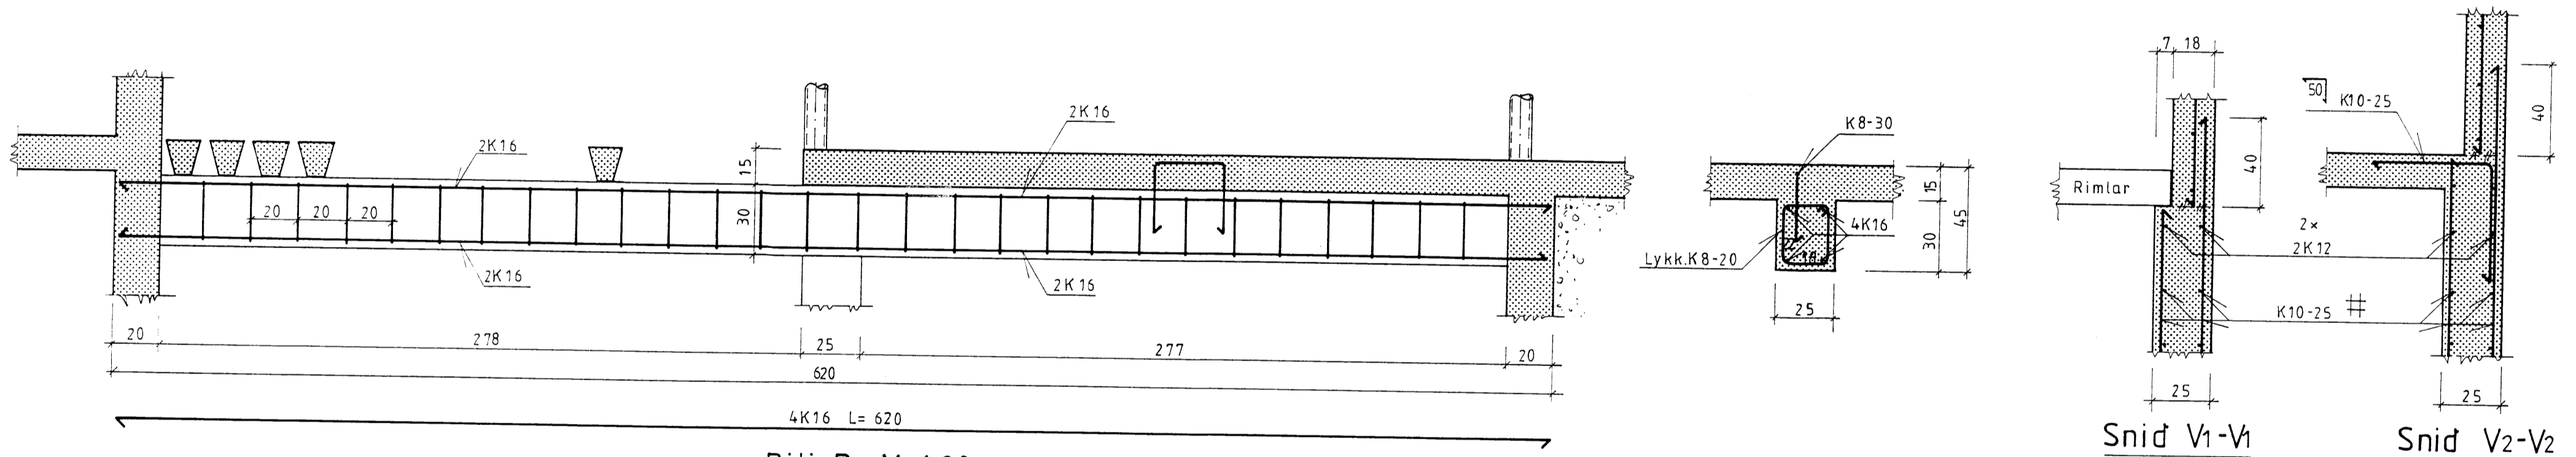


Biti B2 M=1:20
Snid B2-B2

Snid V1-V1


Snid V2-V2

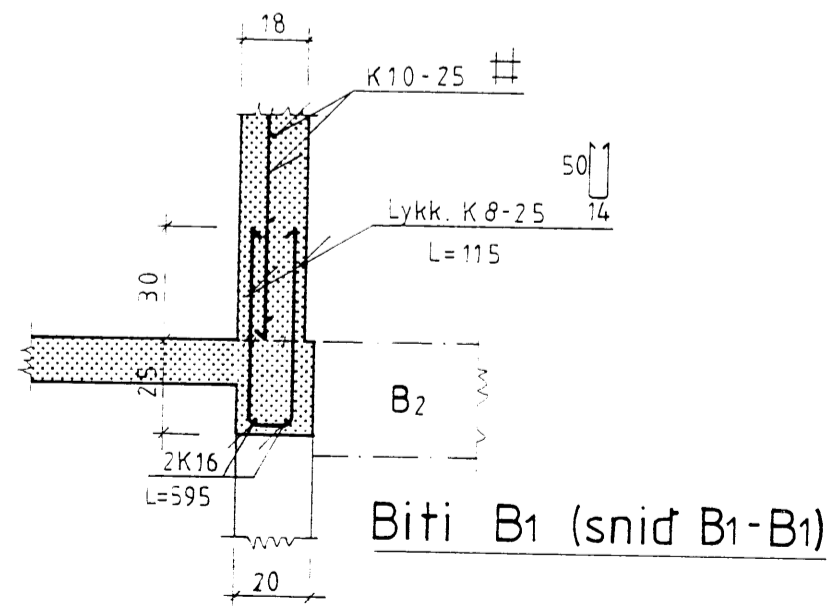


Biti B1 (snid B1-B1)

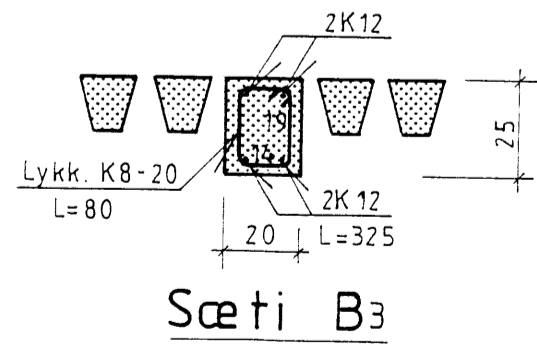


Sæti B3

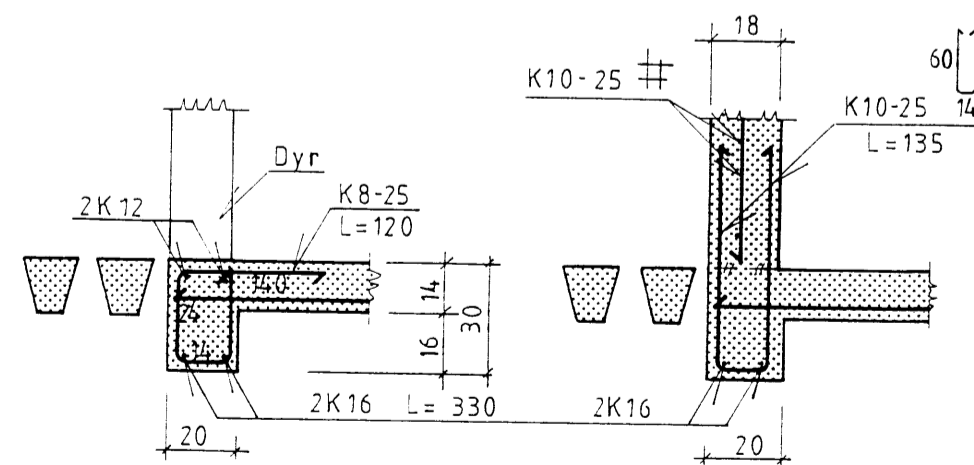

Snid B4-B4 Biti B4 Snid B4'-B4'
M=1:20

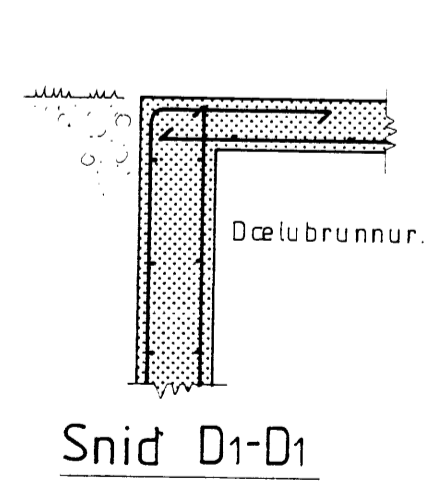

Snid D1-D1

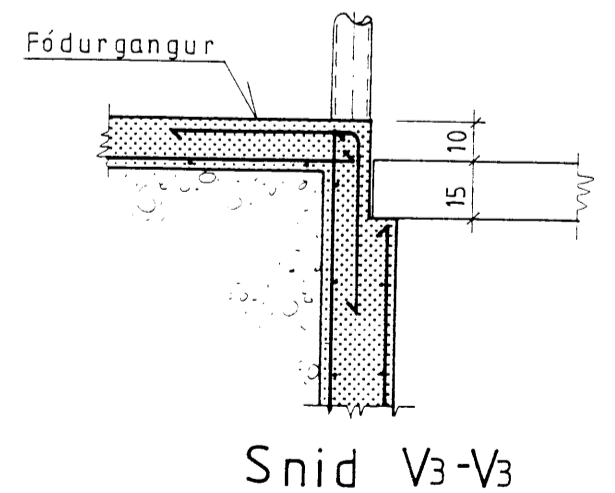

Snid V3-V3



Stod S2

Öll snid M=1:20