
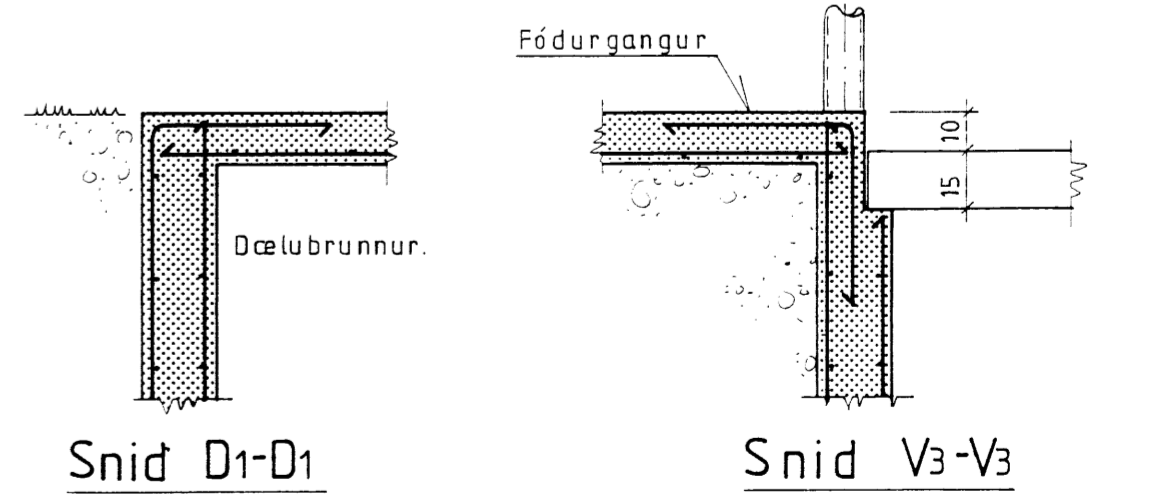
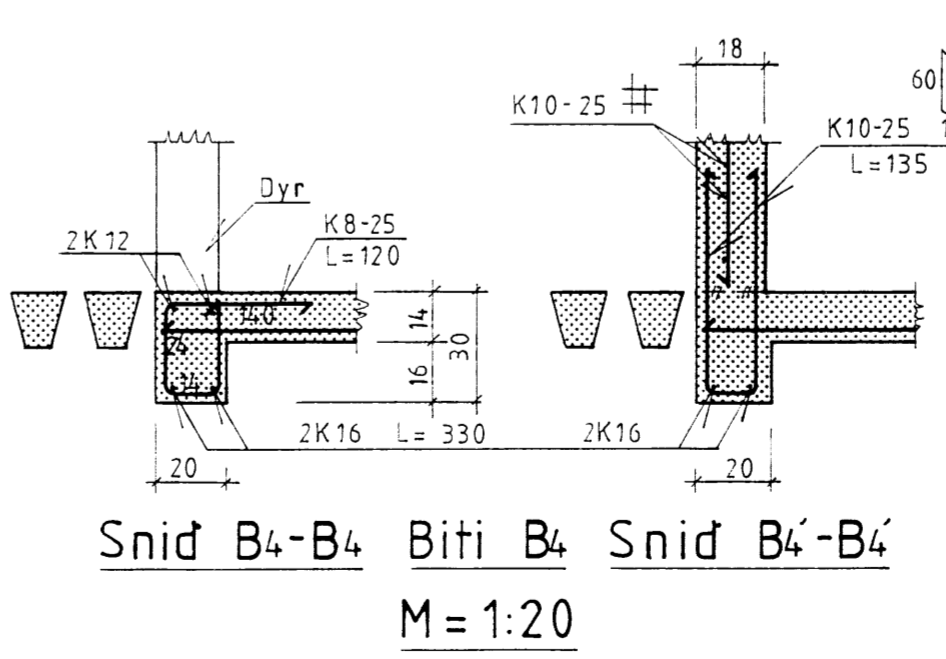
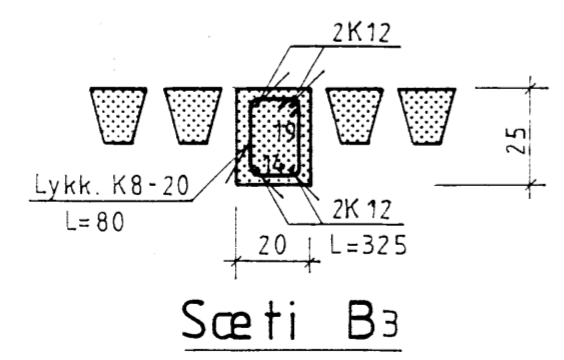
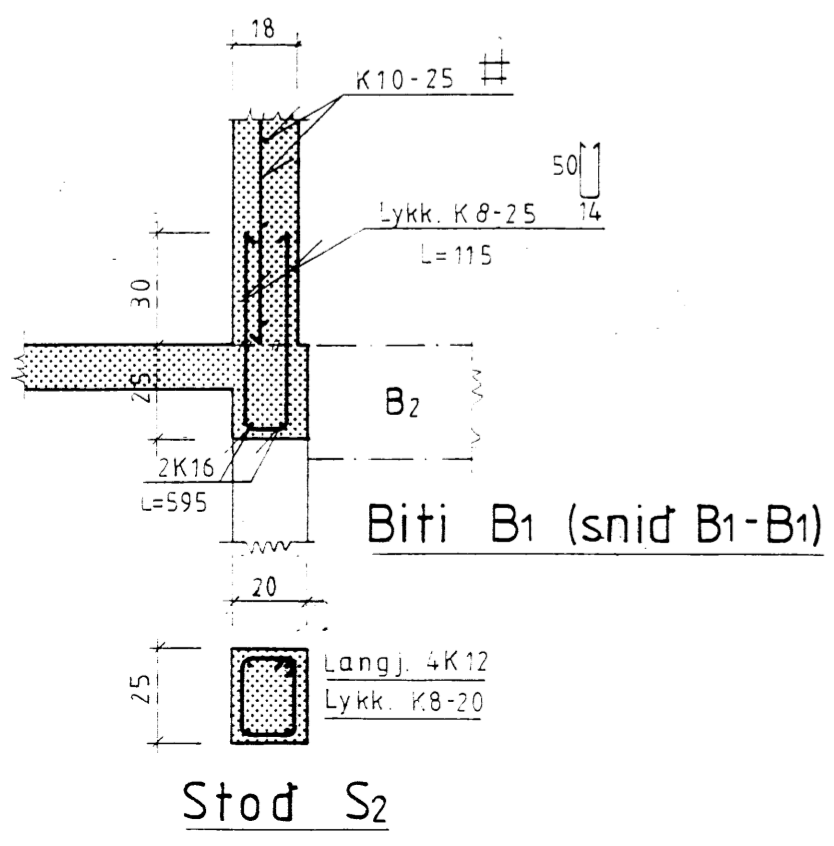


Snid B2-B2

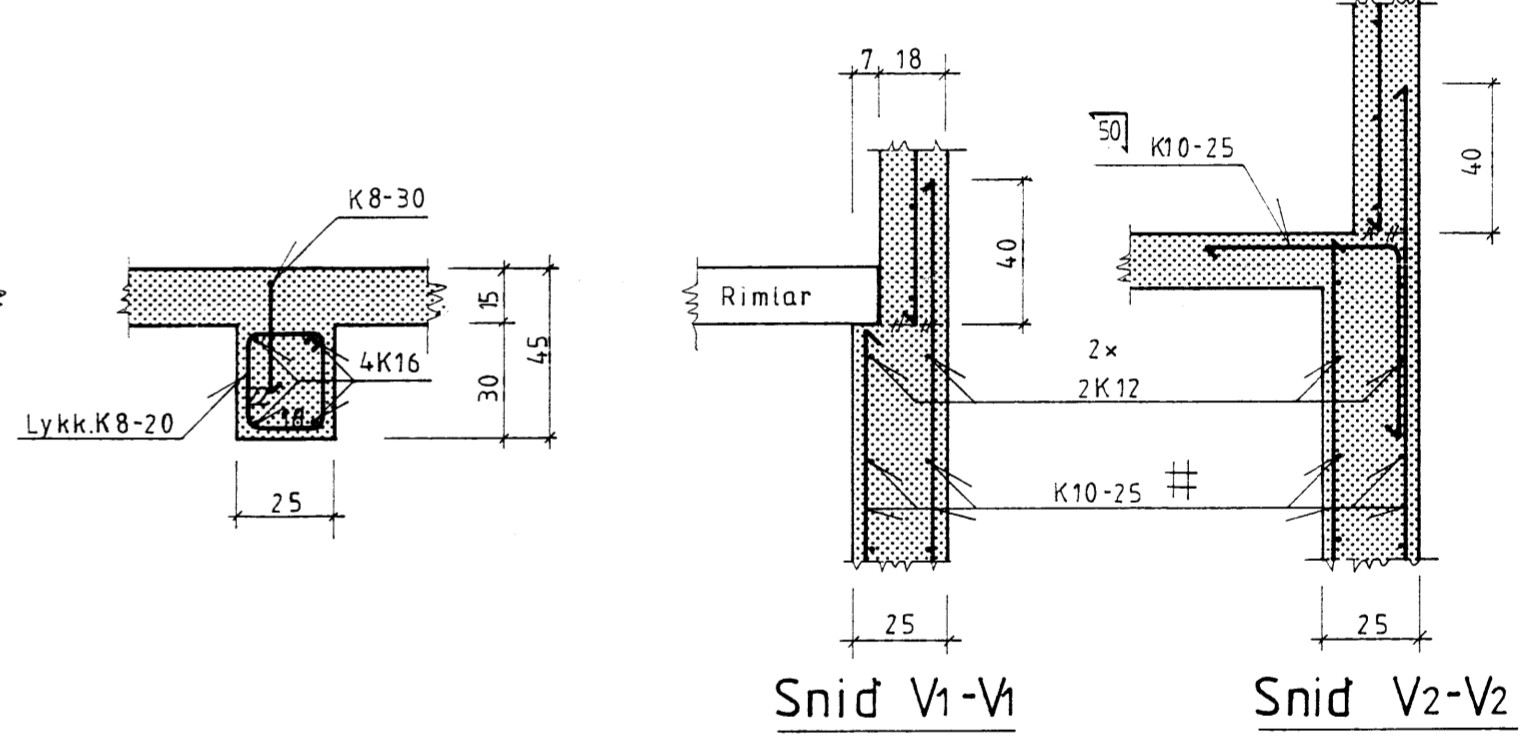

Öll snid M=1:20