
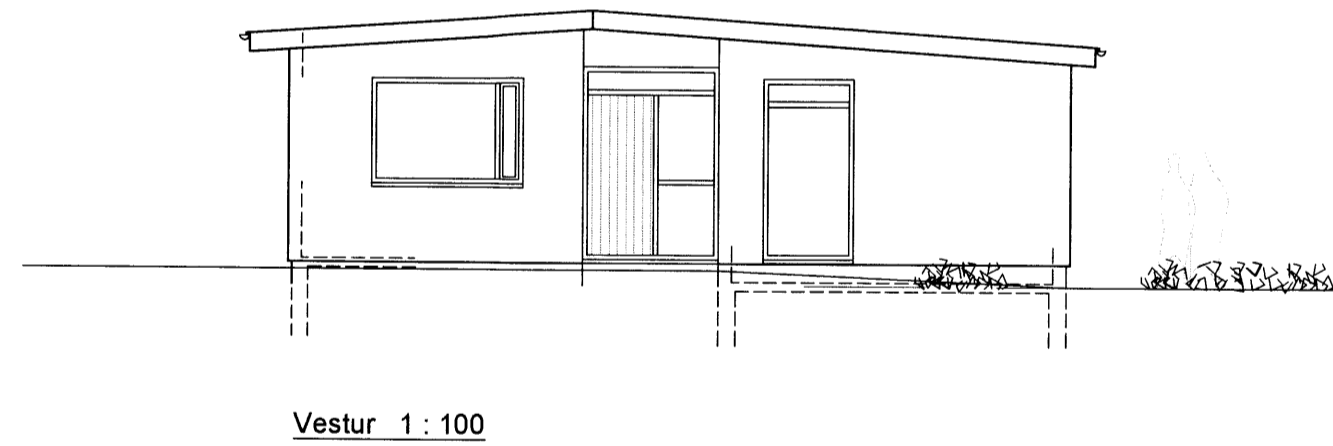
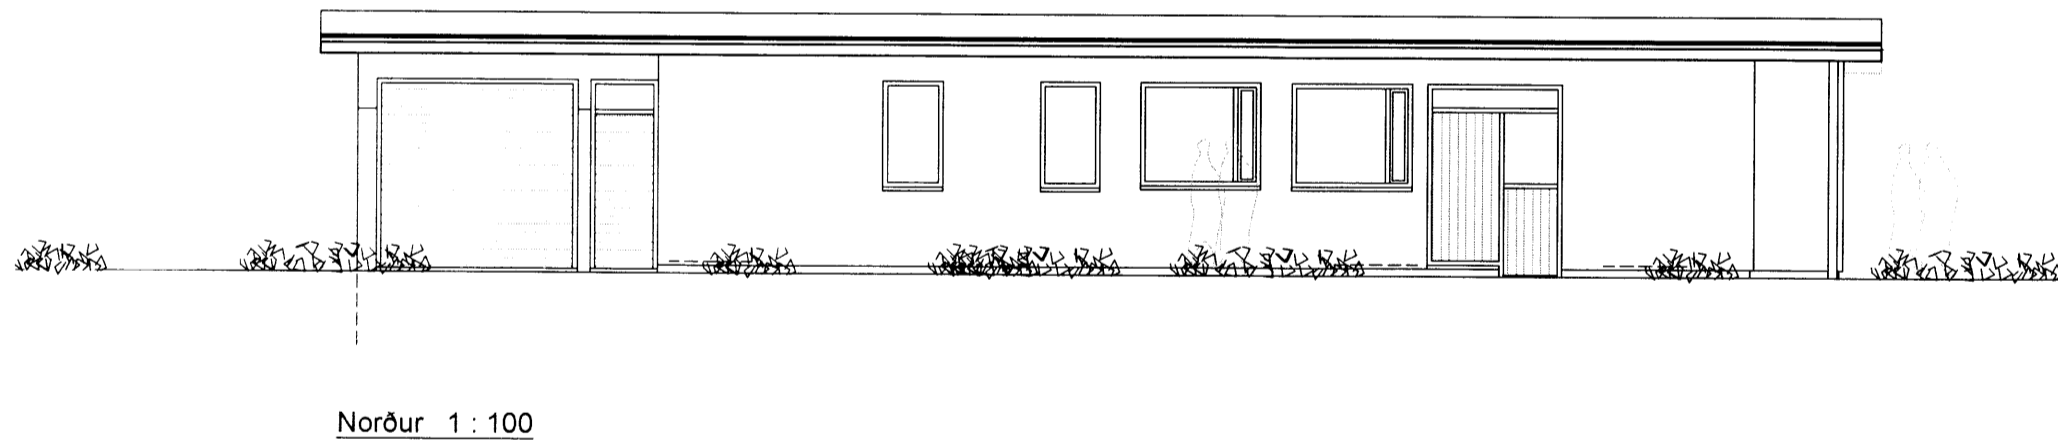
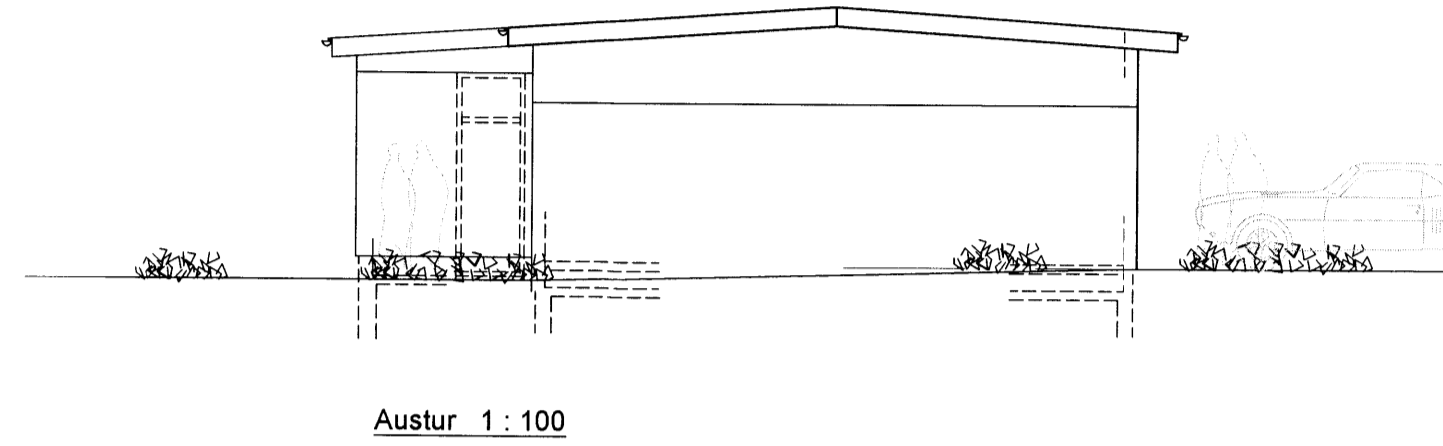


Akurgerði 8 Flúðum
Breyting

Skipulags- og byggingarfulltrúi úppsveita bs.
Samþykkt
27. MARS 2015
Arun Hjortsson
Byggingarfulltrúi

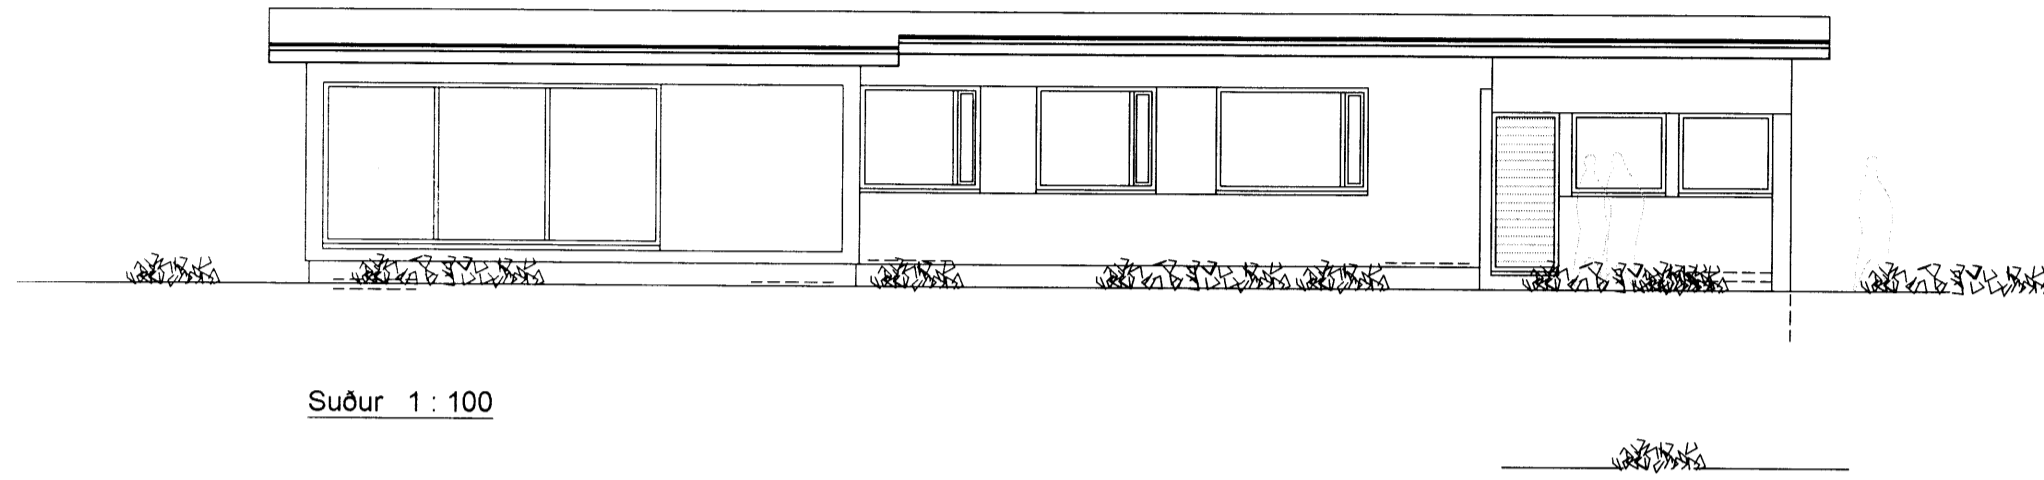

VERKFENI	DRÖG, BÓTLÉGG	VENJUR
Akurgerði 8 Flúðum	BR.	TEIKN. Á.J.
Útlitsmyndir 1 : 100		TEIKN. NR. AF 2
ARKO		102
170441-4519		sími 8992943
ÁSMUNDUR JÓHANNSSON		netfang arko.aj@mi.is

6698