



**SAMÞYKKT**  
 11 MARS 2010  
*Arni Þómasson*  
 Byggingafulltrúi uppsv. Ámessýslu og Flóahfr.

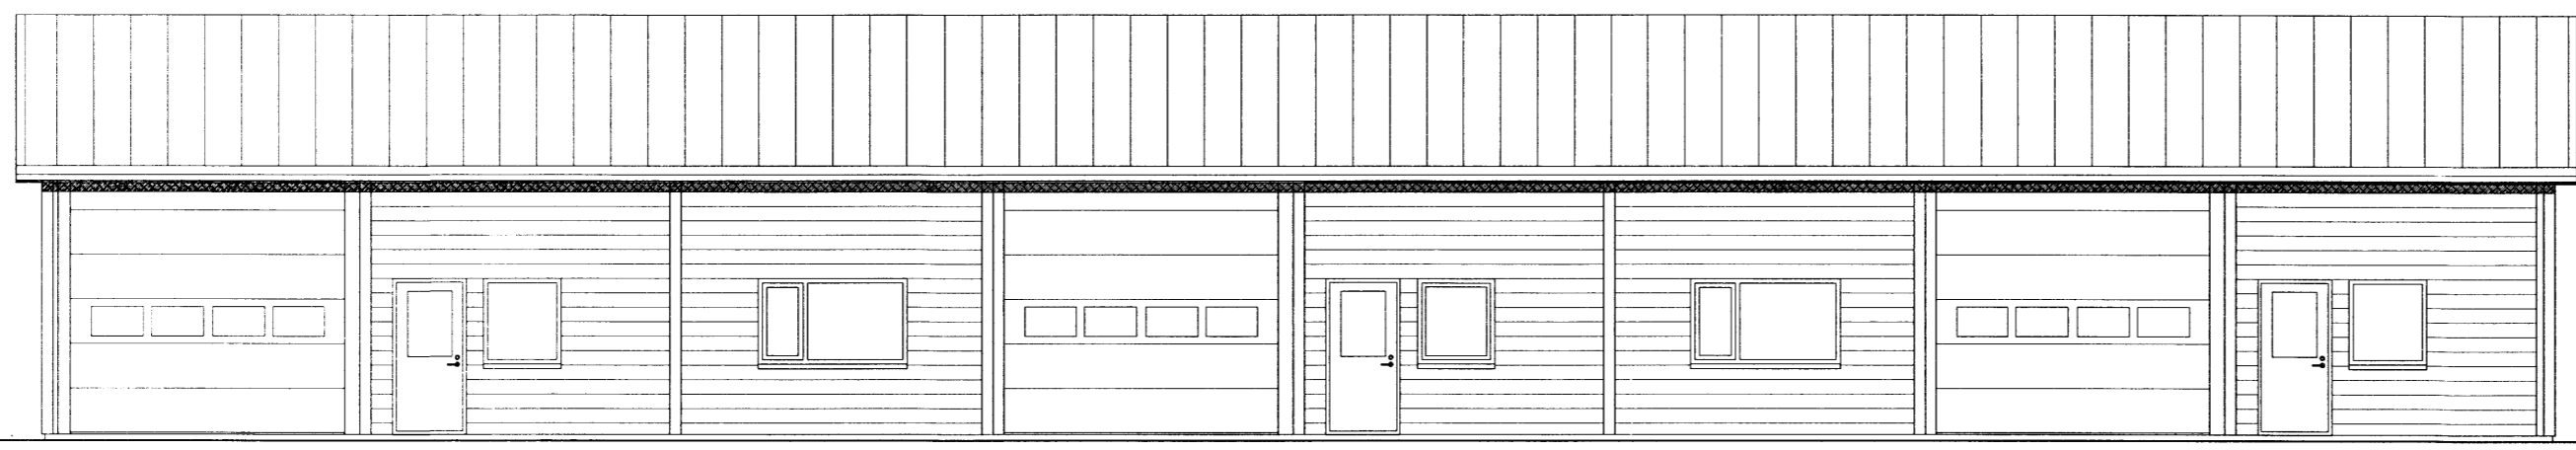

VESTURHLIÐ




AUSTURHLIÐ

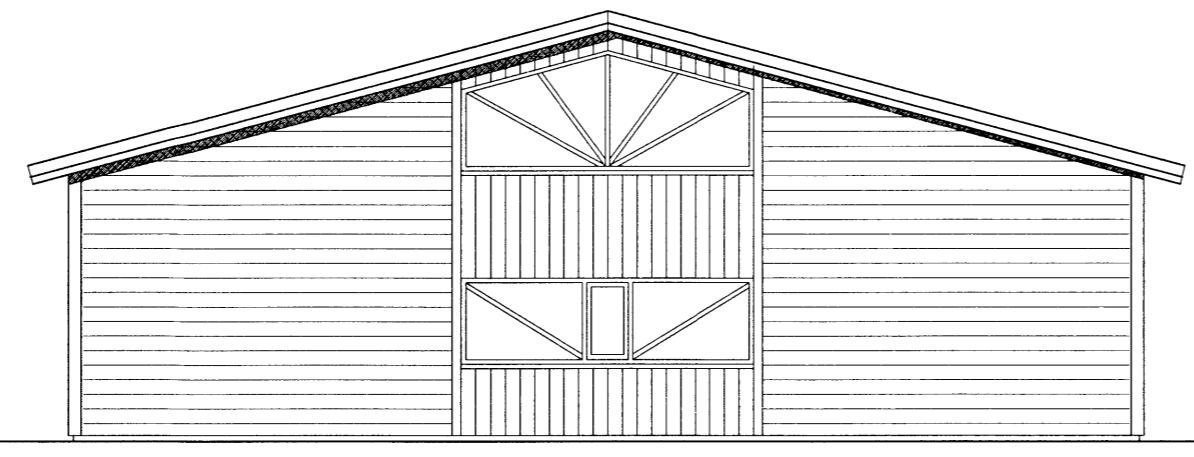

NORÐUR-  
SUÐUR- GAFL

ÚTGÁFA | TEIKNAD | SAMÞYKKT | DAGS  
 BREYTINGAR

ASK Arkitektar  
 Geirsgötu 9  
 Sími 515 0300  
 Fax 515 0319  
 www.ask.is

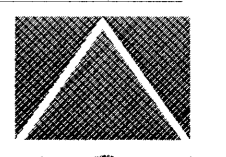

**ASK**  
 ARKITEKTAR

*Arni Þómasson*  
 Arni Þómasson arkít. F.A.L. kt. 271049 2699  
 arni@ask.is

MARARBÚÐ 2 - SÓLHEIMUM -GRÍMSNESI

VERK NR. 0456	NÚMÉR TEIKNINGAR 10-03	MKV.   A2 1:100 - I A2 TEIKNAD ári DAGS 15.03.2010 ÚTGÁFA
------------------	---------------------------	-----------------------------------------------------------------------------

6702