




Skipulags- og Byggingarfulltrúi úppveita bs.  
**Samþykkt**  
 03 DES. 2014  
*Byggingarfulltrúi*

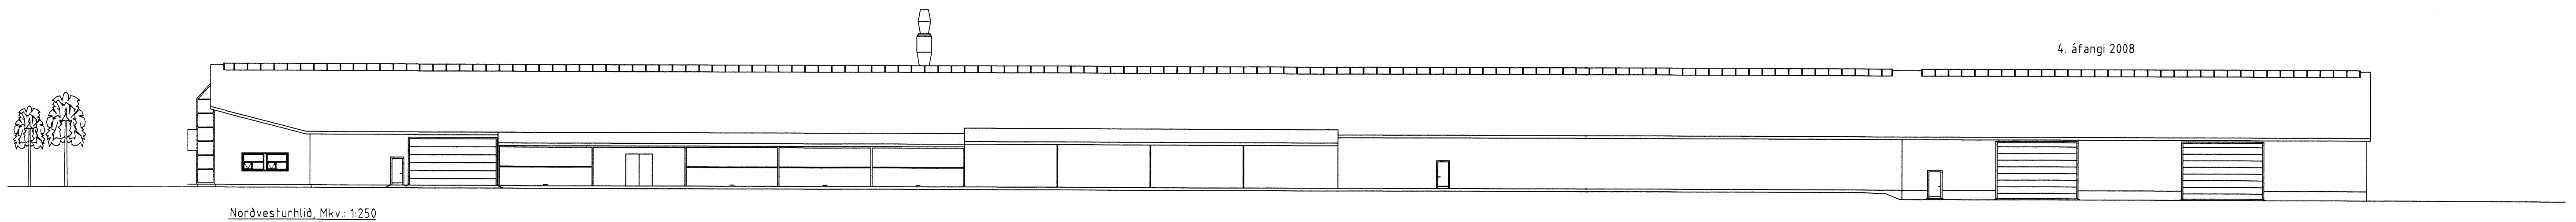


Nörðvesturhlíð, Mkv.: 1:250

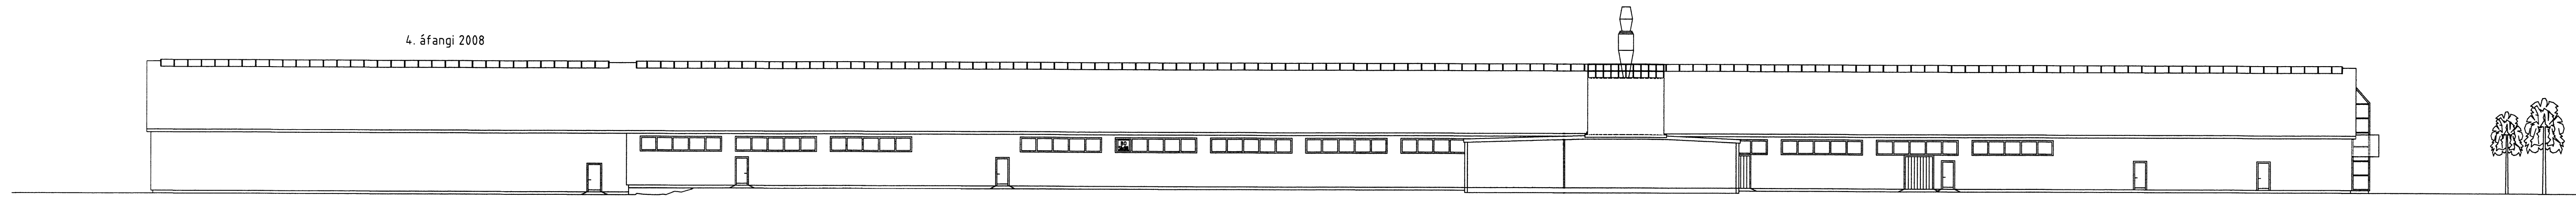


Súðausturhlíð, Mkv.: 1:250

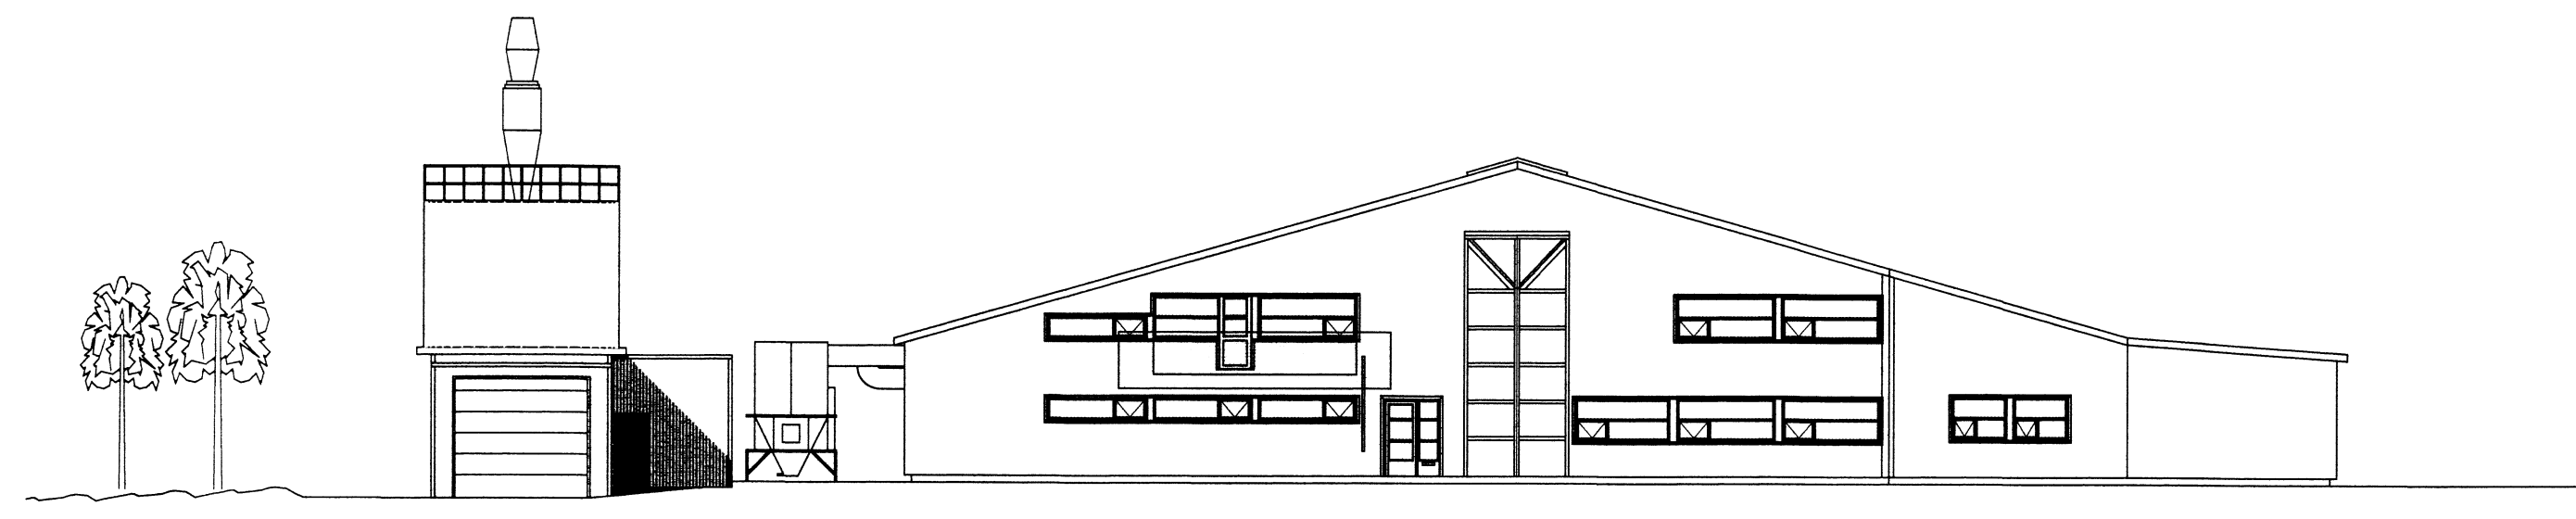

Nörðausturgæfl, Mkv.: 1:100

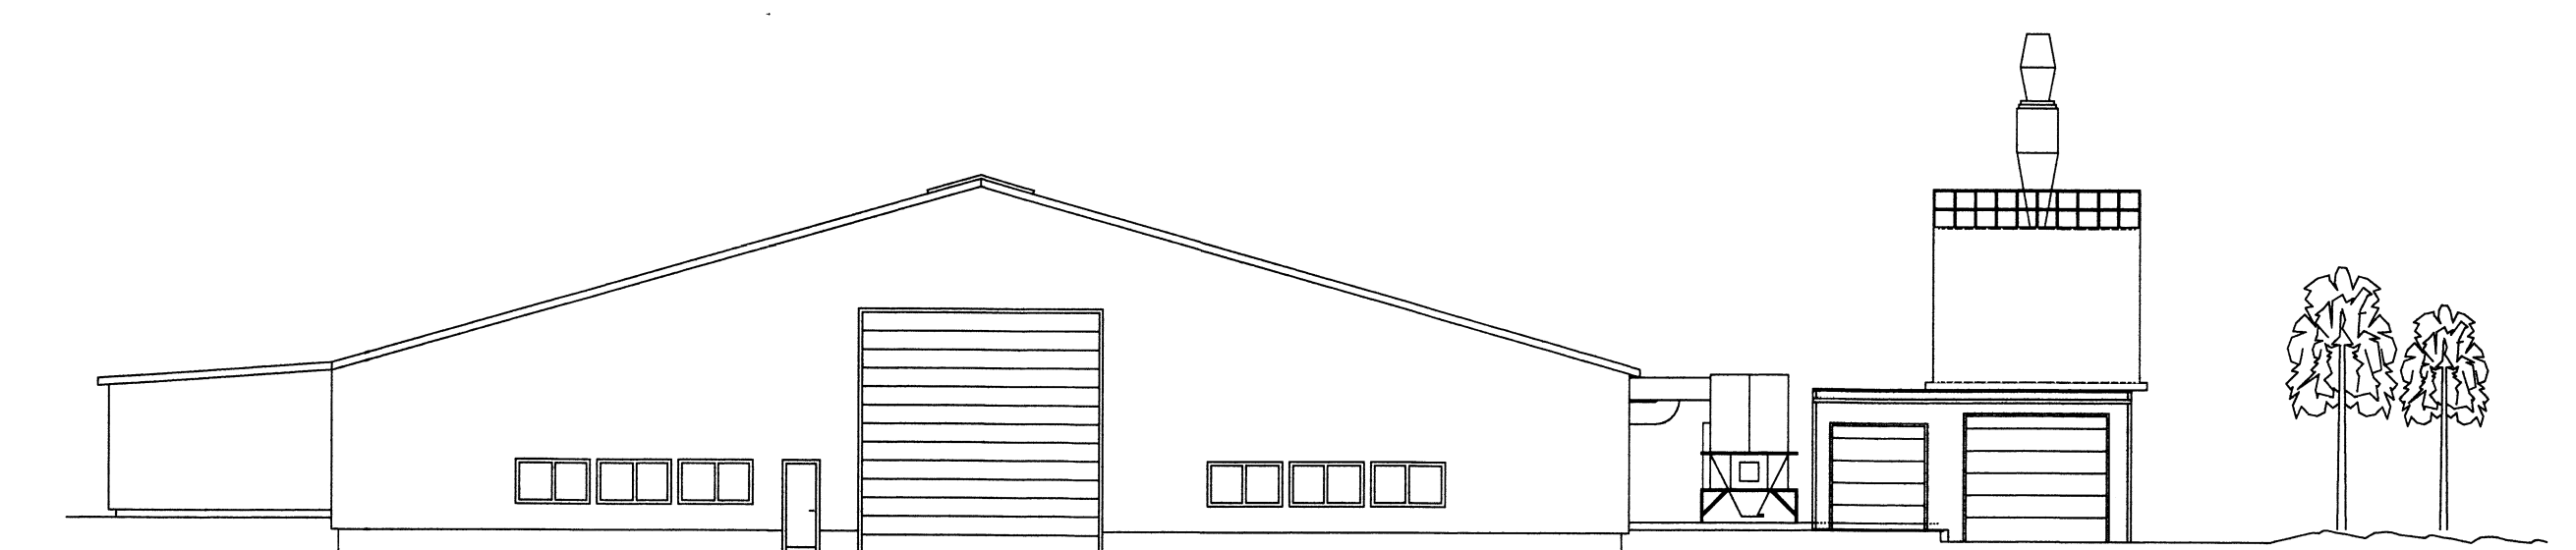

Súðvesturgæfl, Mkv.: 1:100

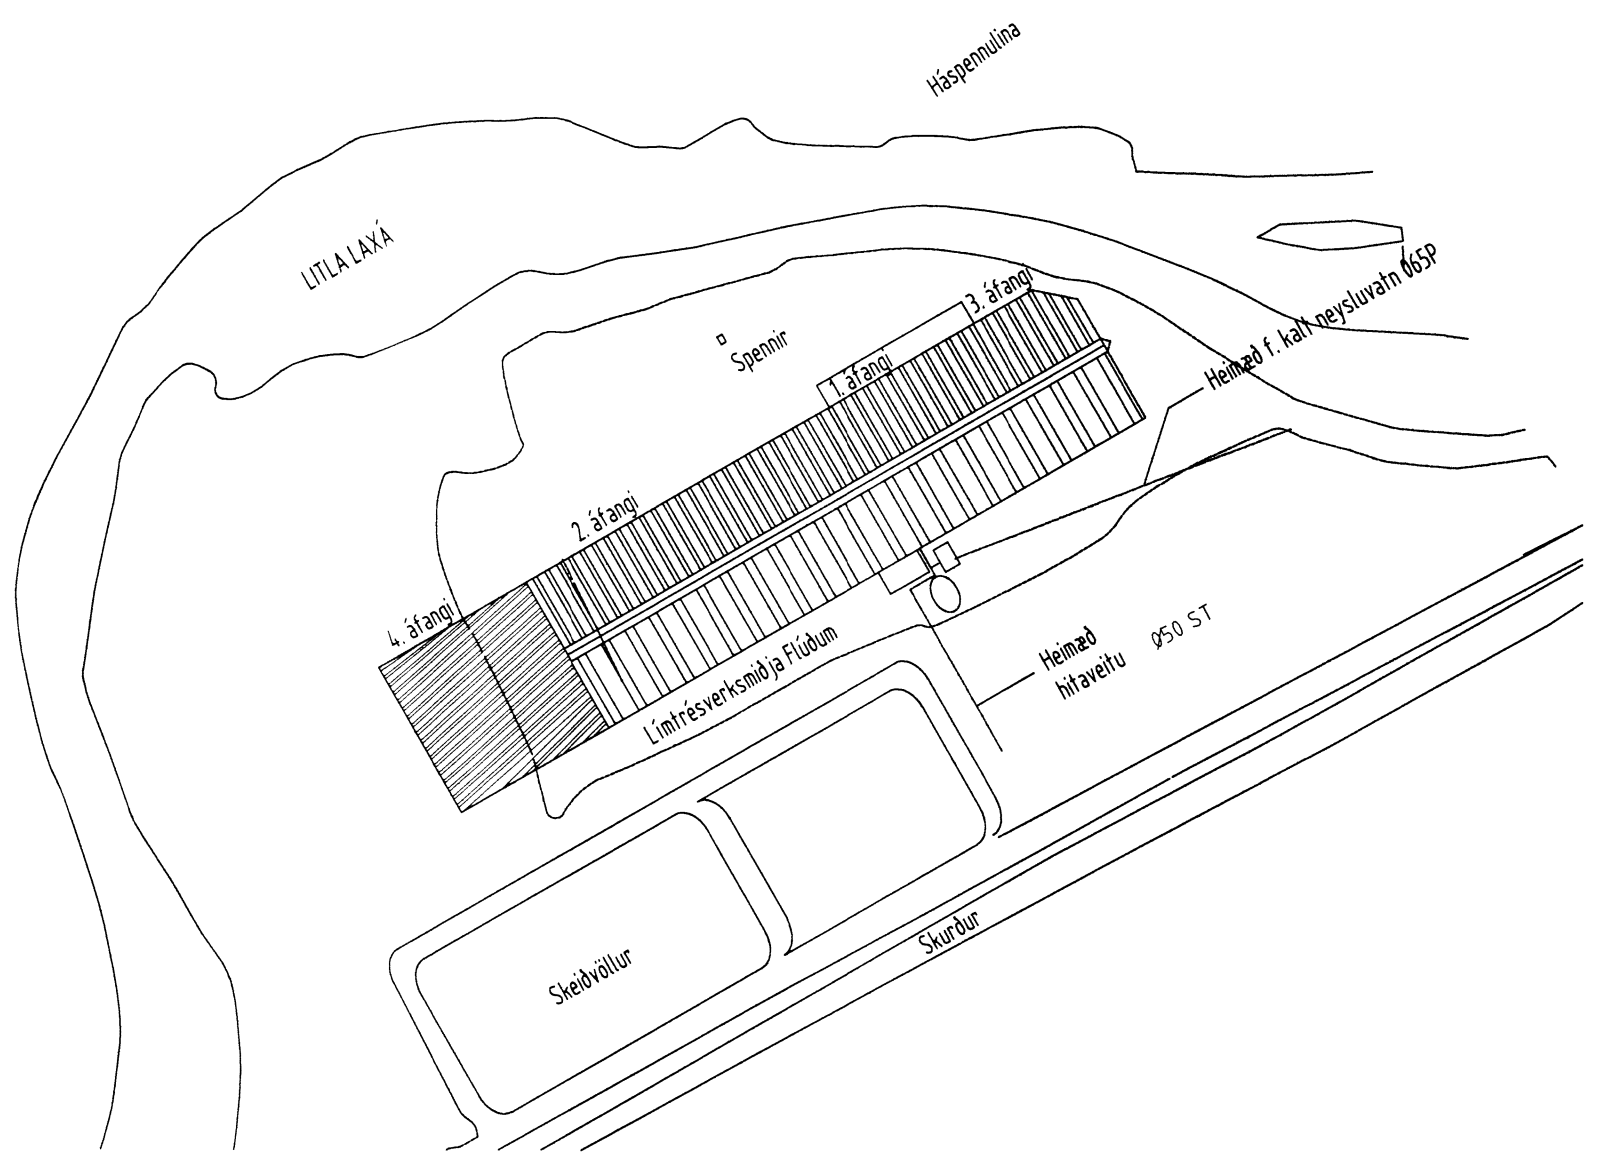

**Skráningartafli:** Flúðir-Límtréverksmiðja  
**Landnúmer:** 168898  
**Matshlutanúmer:** 01  
**Skrásetjari:** Helgi Kjartansson  
**Kennitala:** 030270-5419  
**Útgáfa:** 4.01t  
**Dags:** 24.1.2008

Uppskipting og lýsing					Stærðir													
D0	D1	D2	D3	D4	D5	DSM	D6	D7	D8	D9	D10a	D10b	D11	D12	D16	Reiktala	D17	
Lokun	Rými	Notkun	Höfuð- flokkun	Eignar- hald	Botnflötur	Milflötur	Stigar	Op	Brúttóflötur	Brúttóflötur	Salarhæð	Salarhæð	Brúttó	Nettóflötur	Birt flatarmál	Reiktala	Skipa- rúmmál m³	
	hæð-röð	texti			m²	m²	m²	m²	m²	sh < 1.8	min	max	rúmmál m³	m²	m²	skiptarúmmáls	rúmmál m³	
<b>Matshluti</b>					5.840,2	226,9	11,4	14,3	6.052,8	20,3				40.985,1	5.297,0	6.032,5		36.082,570
<b>Botn</b>														1.201,6				
<b>1. hæð</b>					5.840,2	226,9	11,4	14,3	6.052,8	20,3				39.783,5	5.297,0	6.032,5		36.072,570
A	0101	Vinnusalur	N	0101	5.390,1				5.390,1		4,80	9,67		5.297,0		6,81	36.072,570	
A	0102	Starfsmannarými	N	0101	240,1		11,4		240,1		4,20	9,07		2.277,9		240,1	9,49	
A	0103	Timburlager	N	0101	210,0				210,0		3,60	4,00		798,0		210,0	3,80	
A	0104	Starfsmannarými	N	0101		226,9		14,3	212,6	20,3						192,3		
B	0105	Timburskyli	N	0101	168,0				168,0		3,60	4,00		638,0				
C	0106	Svalir	S	0101	10,0				10,0							1,00	10,000	
<b>Athugasemdir</b>																		
<b>Sameignir sumra</b>																		
<b>Eignarhald</b>																		
Eignar- hald	Notkun texti	Birt flatarmál m²	Skiptarúmmál Séreign m³	Séreign og sameign m³														
0101	Vinnusalur	6.032,5	36.082,570	36.082,570														
	Alls	6.032,5	36.082,570	36.082,570														

ÖLL AFNOT OG AFRITUN TEIKNINGAR AD HLUTA EDA Í HEILD ER HÁÐ SKRIFLEGU LEYFI LÍMTRÉ VÍRNET EHF.  
 Númer: Dags: Skýring breytingar Br. af

 Byggingsefild - Vesturvör 29 - 200 Kópavogur kt. 440510-1160 - Sími: 412 5300	MKV. 1:250, 1:100	DAGS. 25.01.2008	VERKNR.	ÚTGAFA NR.
	TEIKN. IH	REIKN. BI	YFIRF.	NR. TEIKNINGAR
HEITI VERKS: <i>Vinnusalur 2</i> Límtréverksmiðja Flúðum	NAFN HÖNNUNAR Bjarni Ingbergsson Byggingaræknifræðingur kt. 030861-2729	 6/57		<b>B02</b>
HEITI TEIKNINGAR Útlit - Langhlíðar, gæflar, afstöðuymynd Viðbygging - 4. áfangi	ÁRITUN SAMRÆM.HÖNNUNAR	 30/10/2014		DAGS. ÁRITUNAR