


Skipulags- og byggingarfulltrúi Uppsveita fs.
Várfarið
 09. DES. 2015
[Signature]
 Byggingarfulltrúi

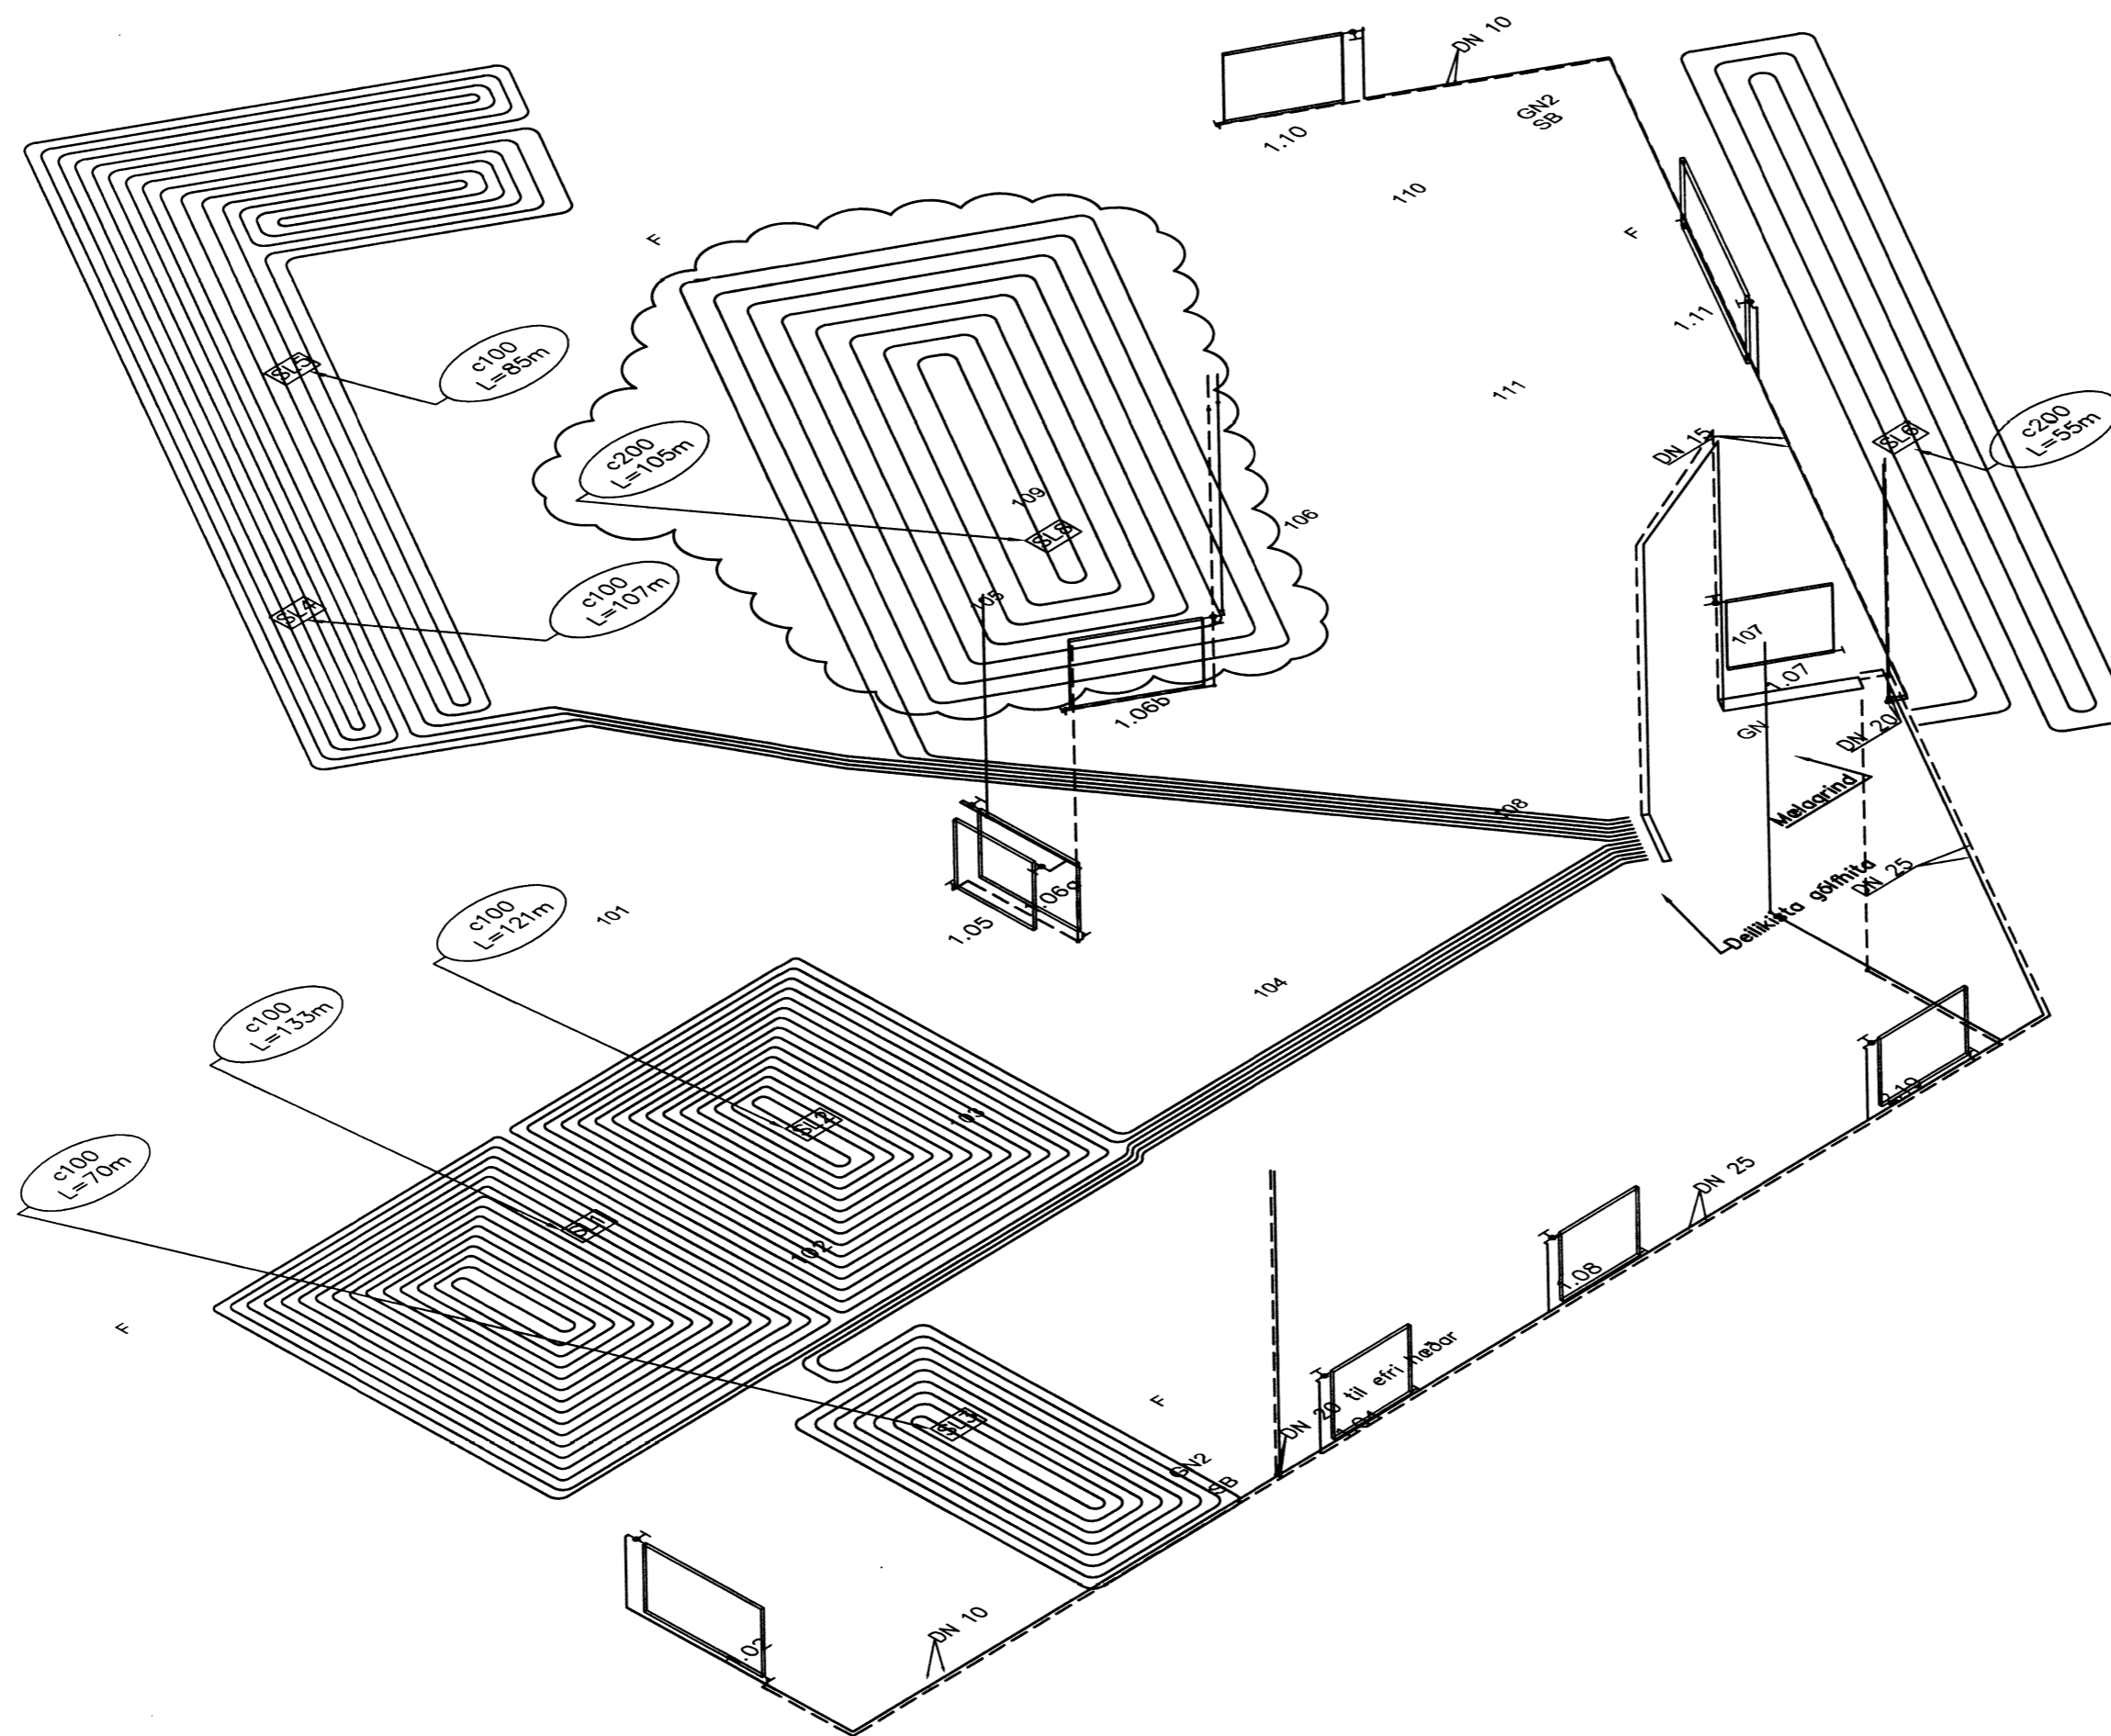

www.verkis.is - sími: +354 422 8000

SAMÞYKKT: F.h. **VERKÍS** Ari G. Gunnarsson 151773-5555

B 2015-11-20 Breyting AJ AJ AAA ArG

A 2015-11-09 Verkteikning AJ AJ AAA ArG

ÚTG DAGS SKÝRINGAR TEIK HANN RÝNT SAMP

BREKKUGERÐI
 AUSTURBYGGÐ 20, LAUGARÁSI 801 SELFOSS
 Ofnagrir
 1. hæð
 Rúmmynd *6768*

VERKFANG 15222 TEIKNING M43.102 B