



Skipulegs- og byggingarfulltrúi Uppsveita bs.
Yfirfarið
 09 FEB. 2015
M. Guðjónsson
 Byggingarfulltrúi

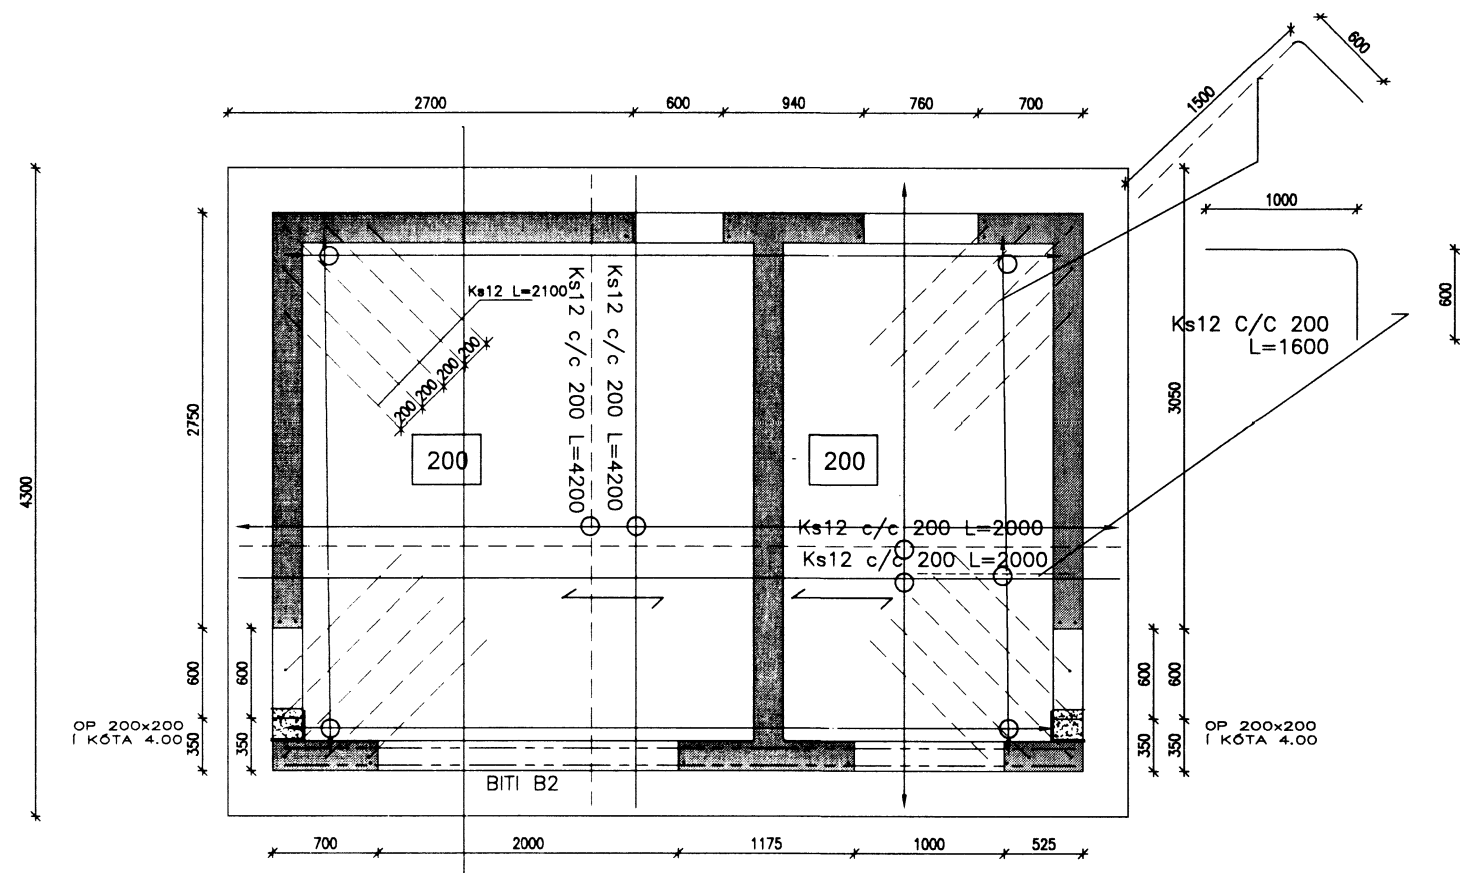


GRUNNMYND ÞAKPLATA M. 1:50

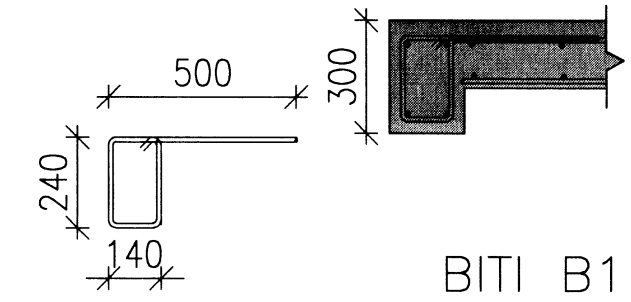


BITI B1 M.1:20


LANGJÁRN KS12 L=2800
 LYKKJUR KS10 c/c 200 L=1300

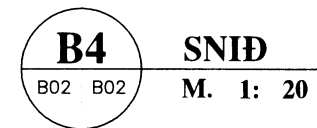

SNID B4 M.1:20

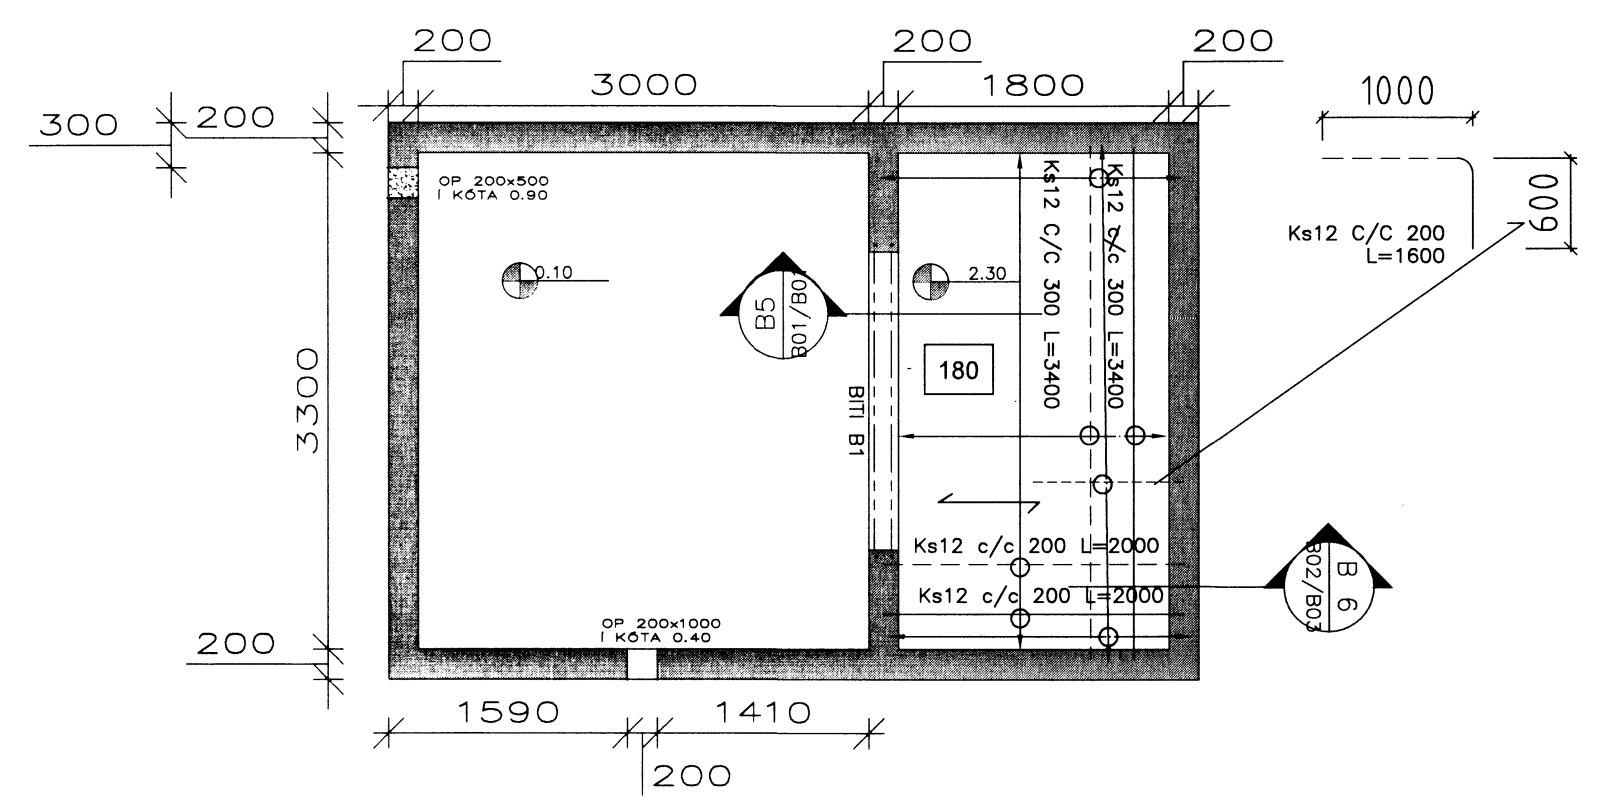


PLATA YFIR KJALLARA M. 1:50

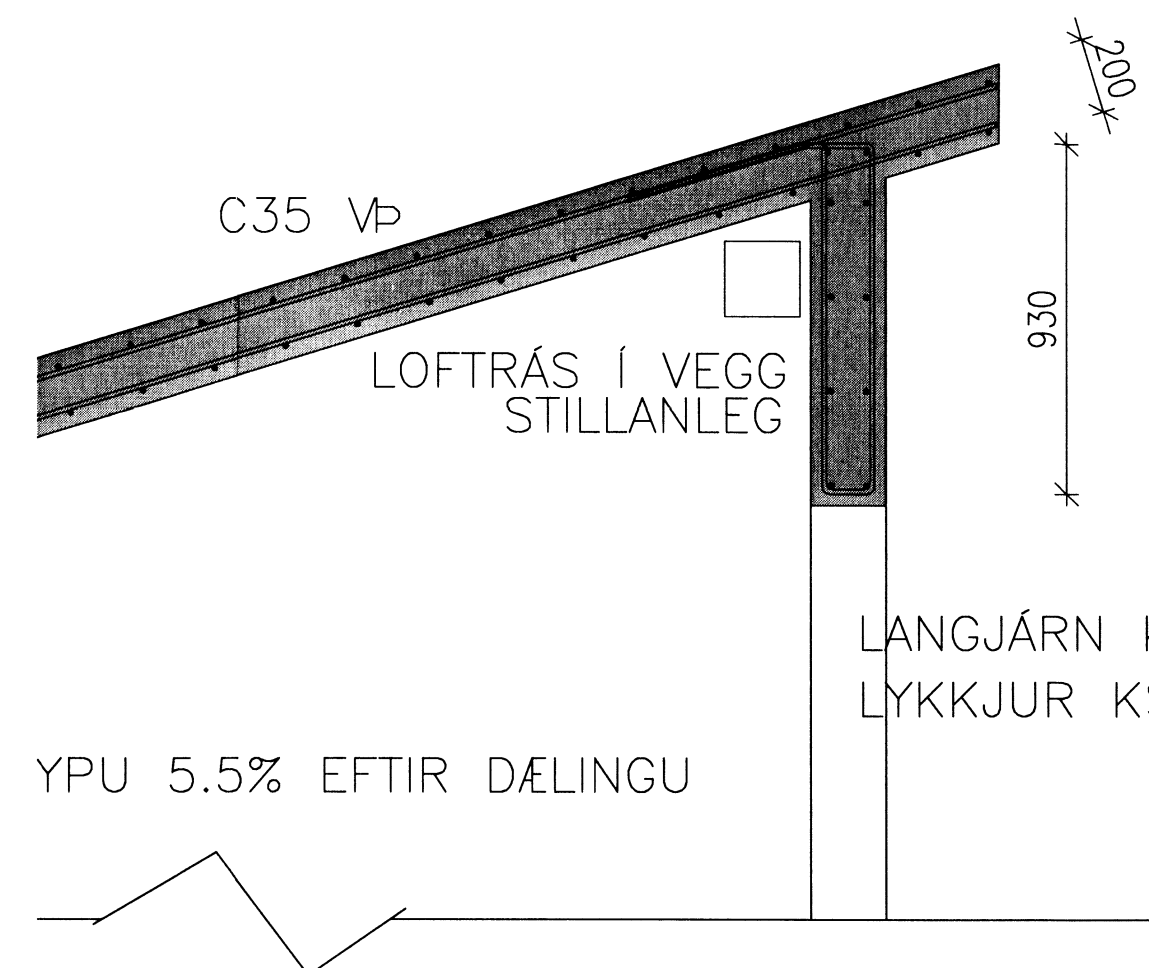

SNID B5 M.1:20

BITI B2 M1:20

LANGJÁRN KS12 L=2800
 LYKKJUR KS10c/c 200 L=2750

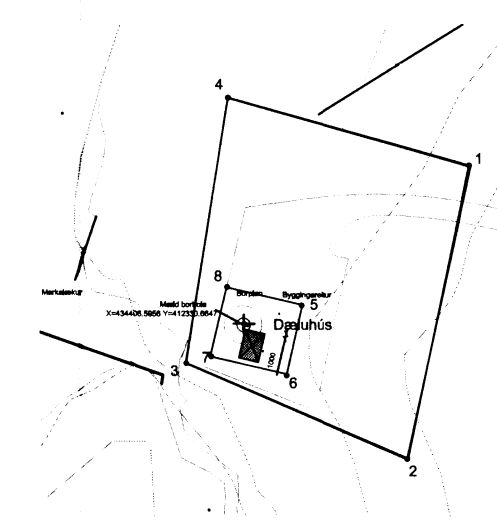

**DÆLUBERG - HITAVEITA BERGSTAÐA
 BLÁSKÓGABYGGÐ ÁRNESÝSLU**

JÁRNBENT STEYPA M. 1:50,1:20 Bl.Nr. 2/3
 D. 15.09.2014 **B 02**

PLÖTUR OG BITAR
 Halldór Jónsson, verkfræðingur kt. 031137-2769
 HALLSTEINN ehf. kt. 450894-2309
 Bejarlind 4 201 Kópavogur 8921630 ; 5442163 ; halldorj@veb.is

6783