



NORD-AUSTUR HLID


Samþykkt  
 13 NOV. 2007  
*Helgi K. Jartansson*  
 Byggingarfulltrúi uppsveita Árnessýslu

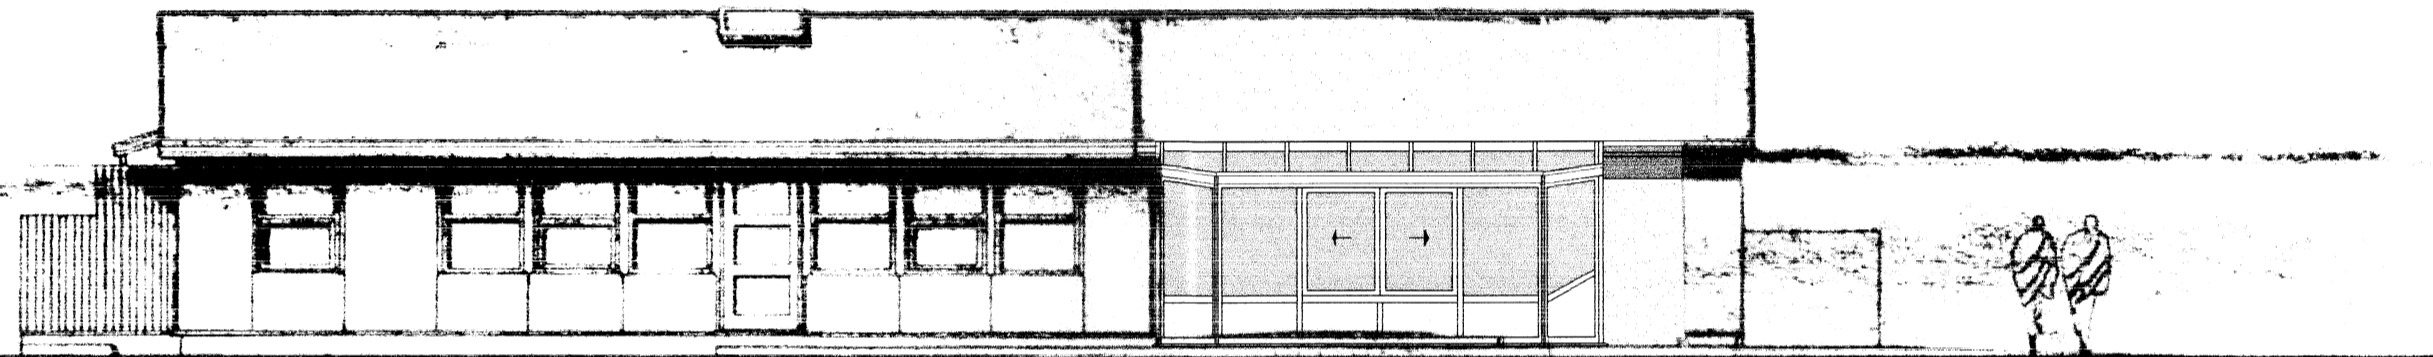


SUD-VESTUR HLID

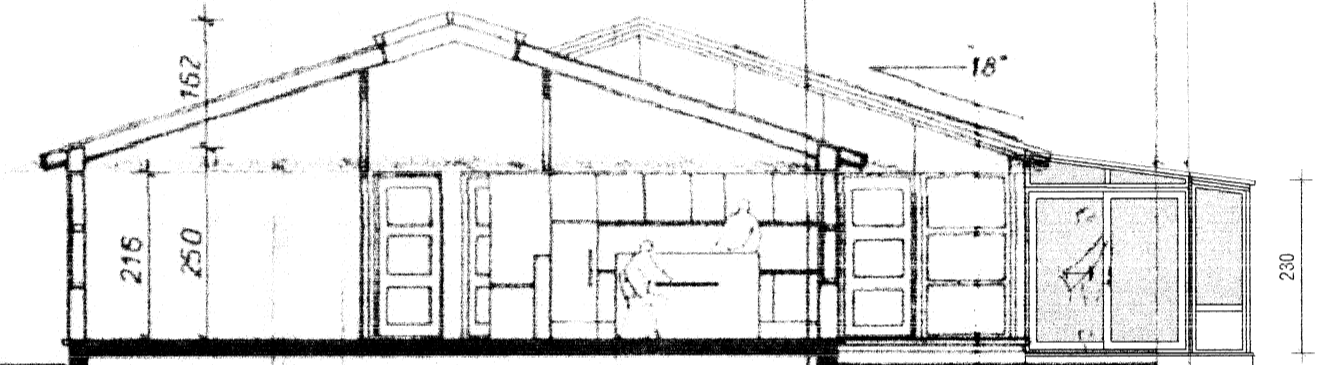

ÞVERSNID

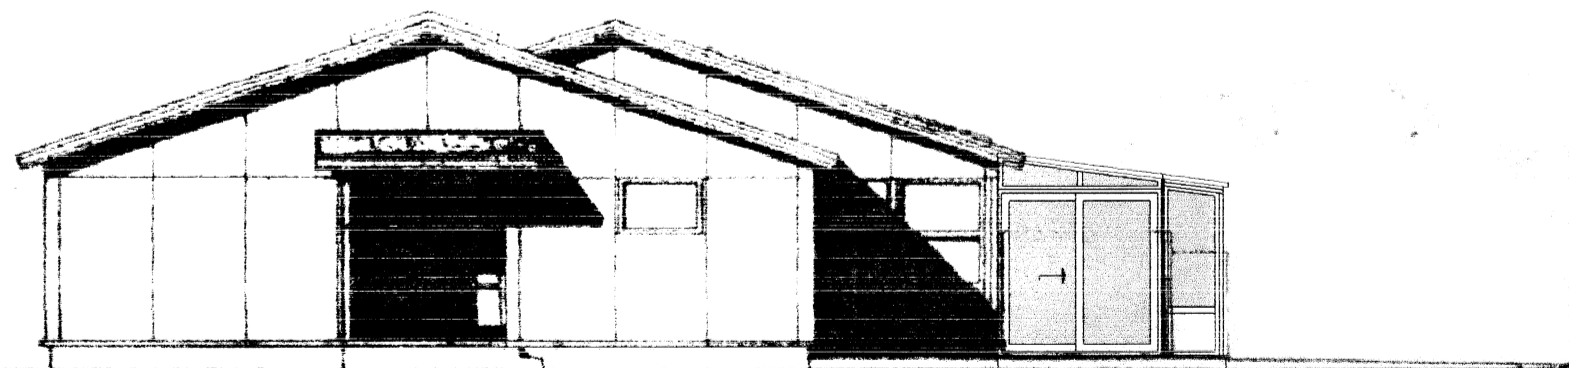

NORD-VESTUR GAFL

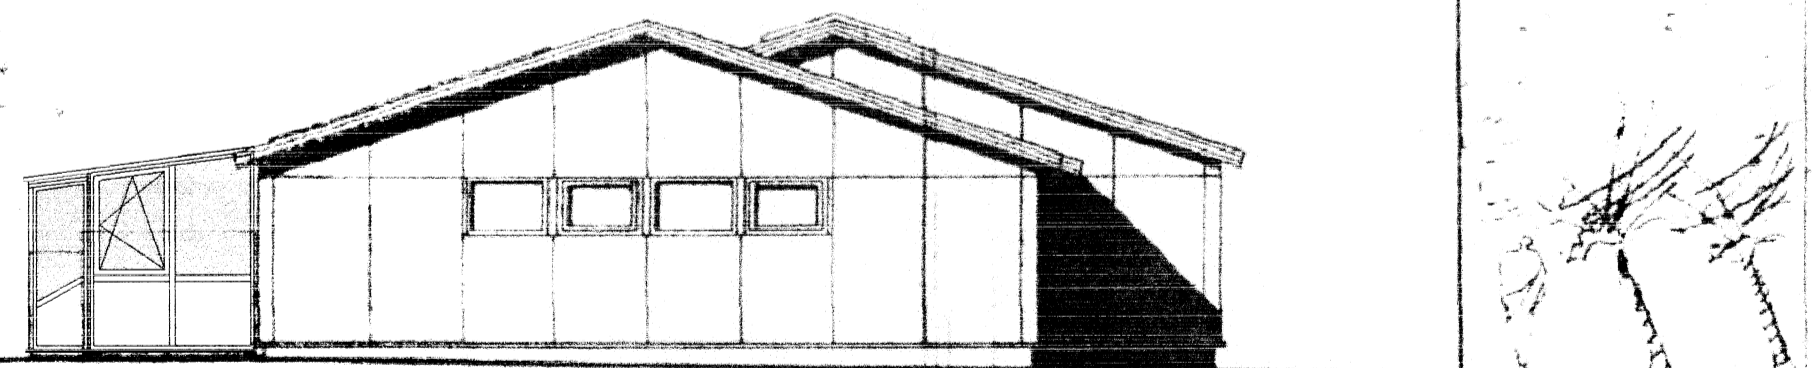

SUD-AUSTUR GAFL

TEIKNINGAR ERU UPPHAFLEGA FRÁ TEIKNISTOFUNNI HÖNN,  
 HELGI BERGMANN SIGURÐSSON ARKITEKT, DAGS. APRÍL 1987  
 SAMÞYKKTAR Í BYGGINGARNEFND 12/05/1987

**Helgi Kjartansson**  
 Byggingatæknifræðingur MTFÍ  
 kt. 030270-5419 s: 897-7623  
 fax: 566-8423 netf: helgikj@mmedia.is

Verkefni  
 Birtingaholt 5 Hrunam. hr.  
 Sólskáli við íbúðarhús  
 Útlitsmyndir

Dags	Teikn. Nr.	Mkv.	Skrá
01.11.2007	A-02	1:100	
Breyting	dags	eðli breytingar	

*Helgi K. Jartansson*