



SUDUR

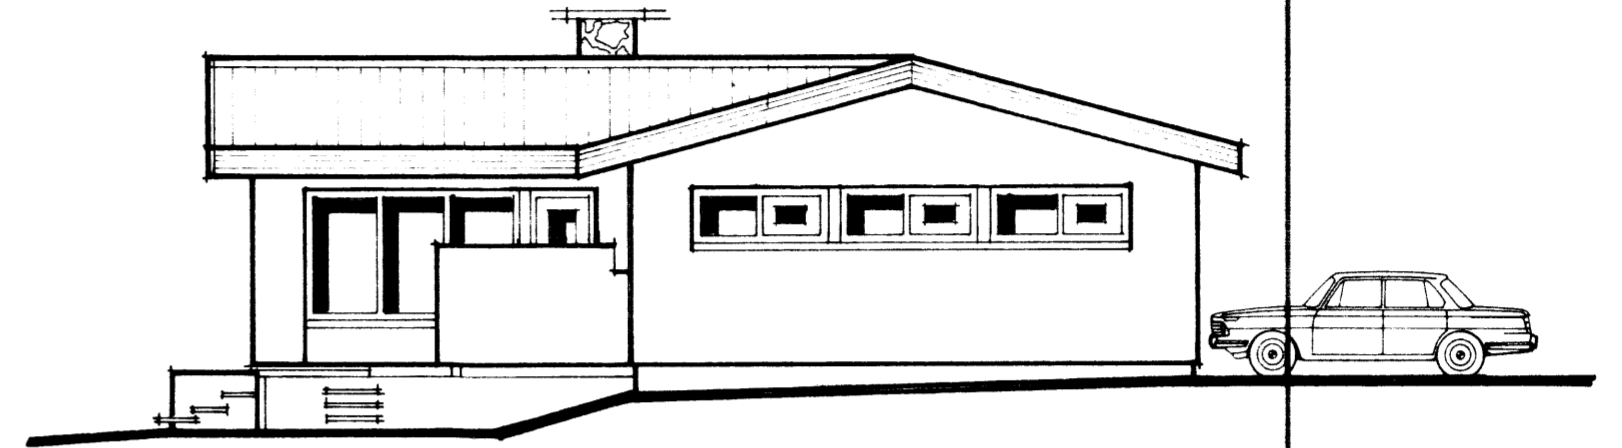


AUSTUR




NORÐUR

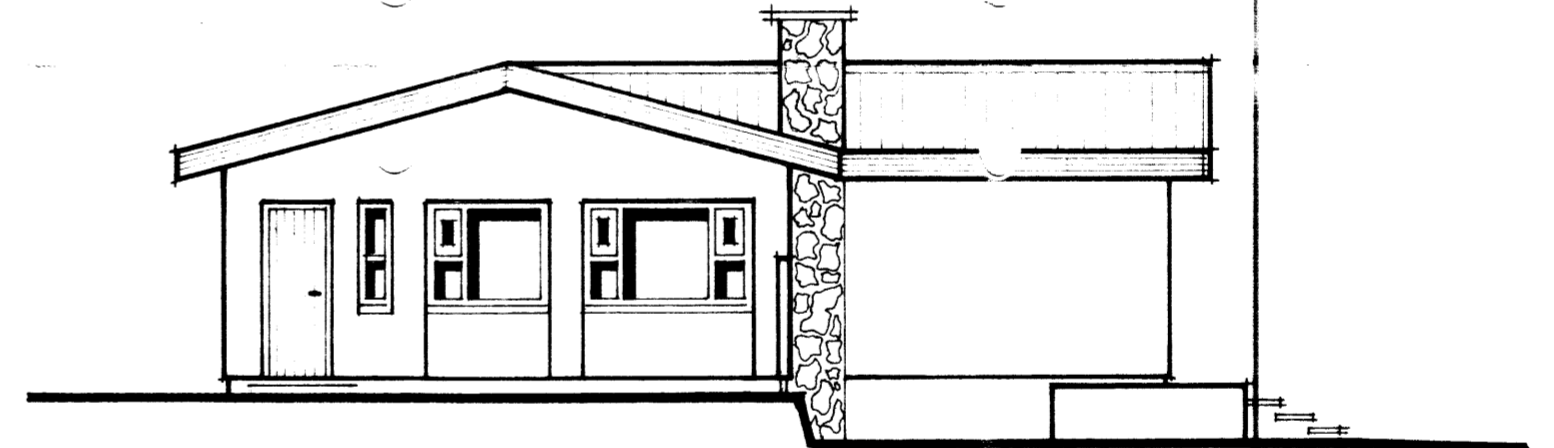

VESTUR

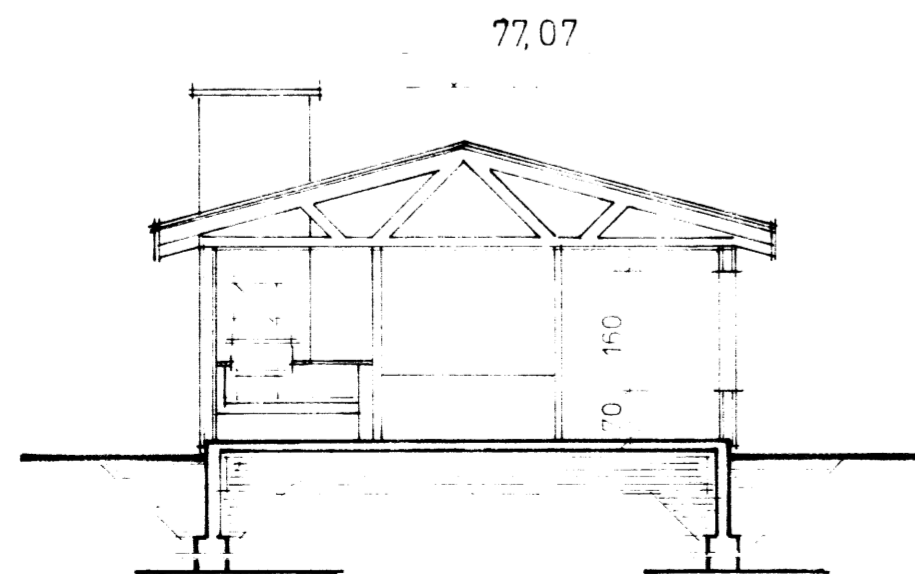

SNEIÐING A - A

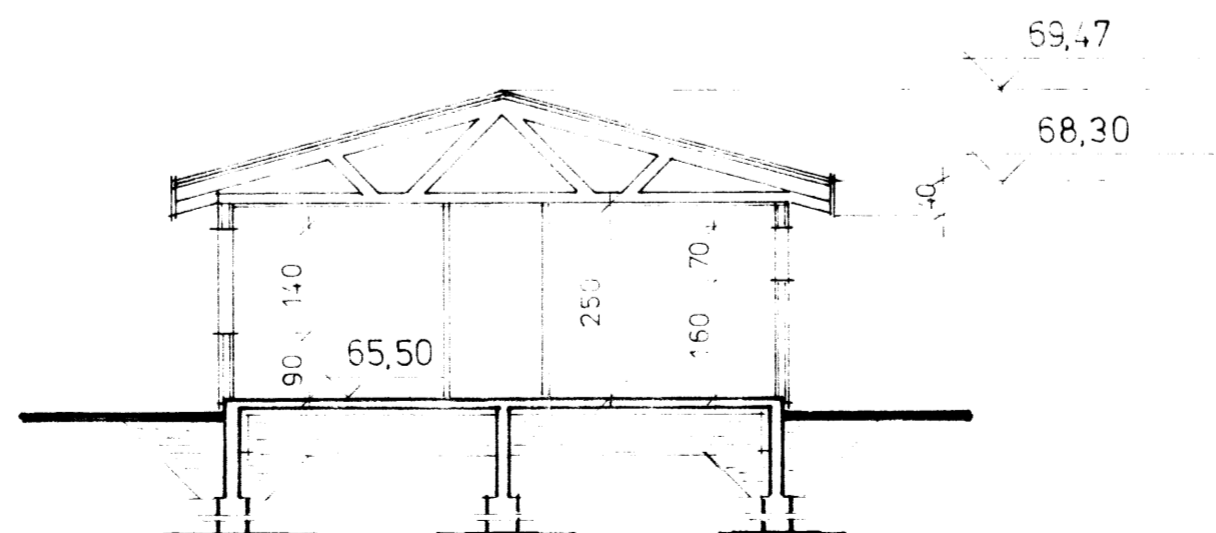

SNEIÐING B - B

H.H. SÍMI 99-3675  
HÚSHÖNNUN UNUBAKKA 4 ÞORLÁKSHÖFN

ÍBÚÐARHÚS KJARTANS LÁRUSSONAR

LAUGARVATNI

ÚTLITSMYNDIR

SNEIÐINGAR

MÆLIKV. 1 : 100

17/7 19 Ólafur Ingi 6830