




AK
 Sorðbyggt:
 1h. Hornsteina arkitekti ehf. Ögundur Skarphéðsson, Kl. 2301586149

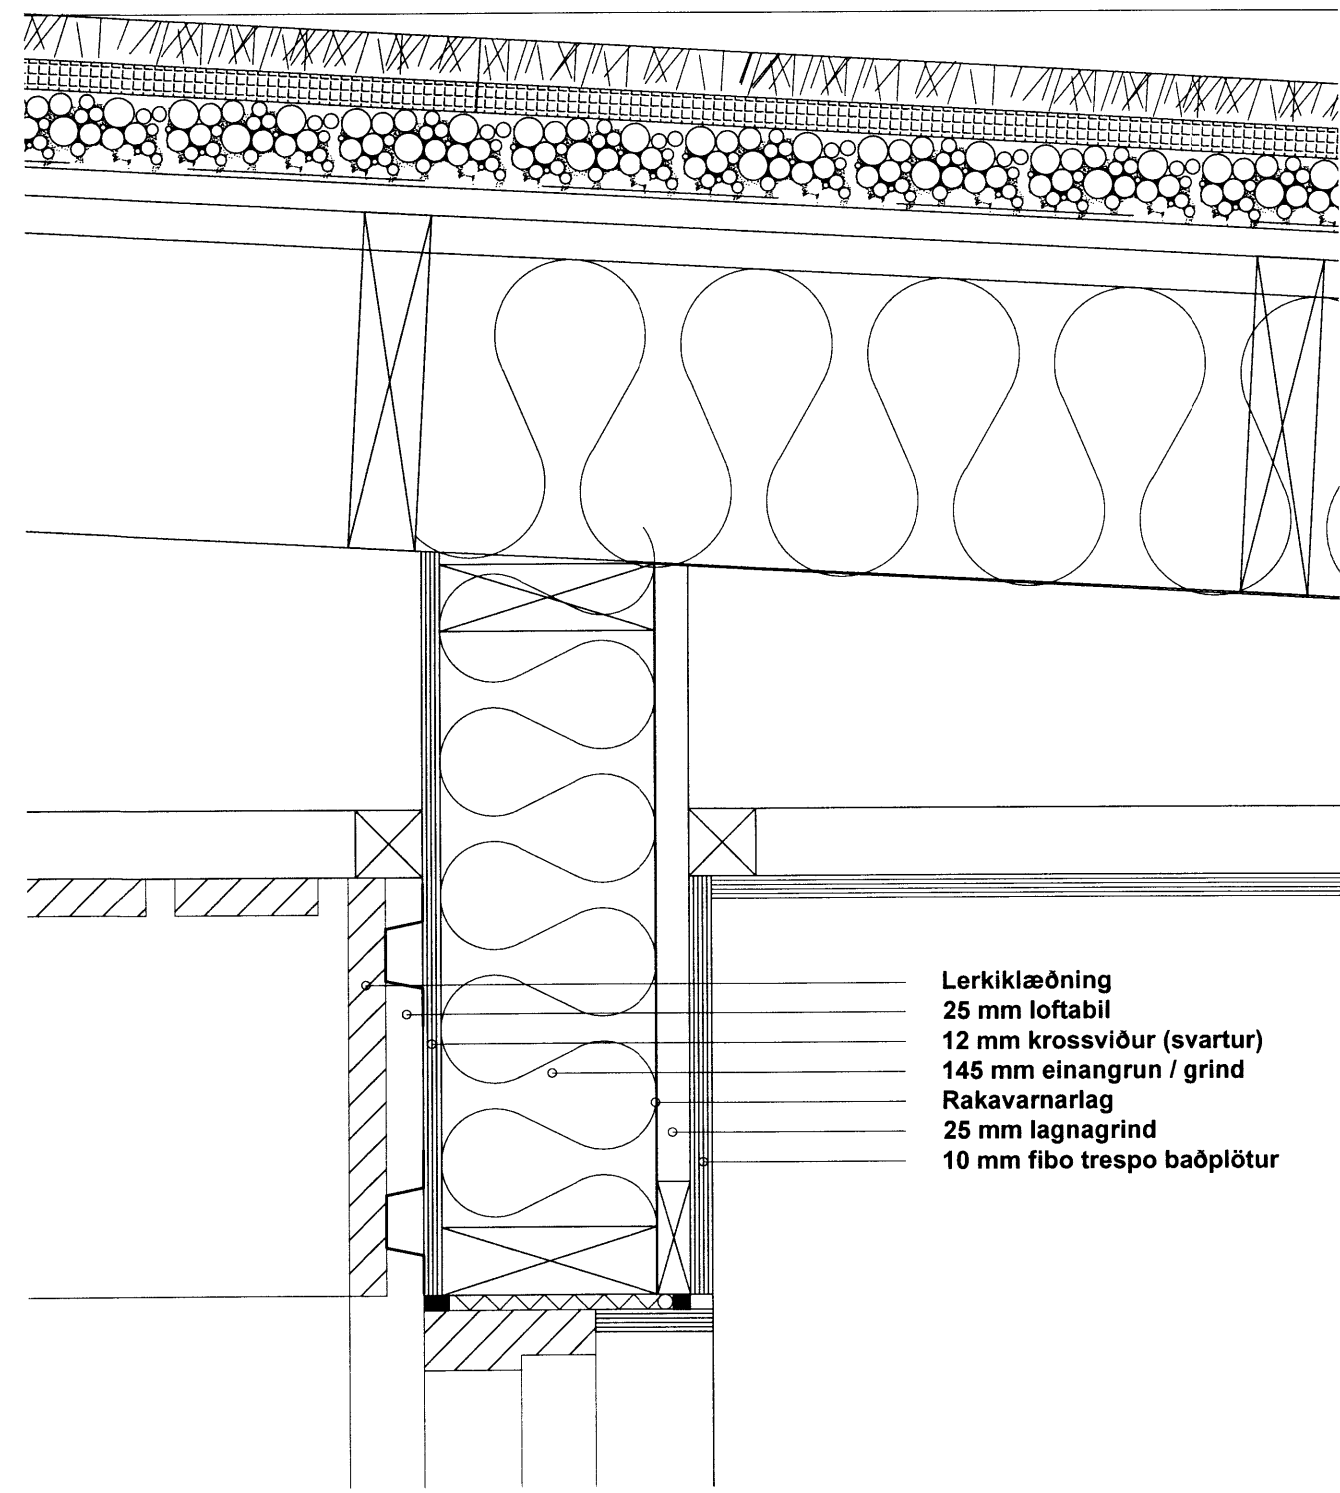


D.6 mkv 1:5

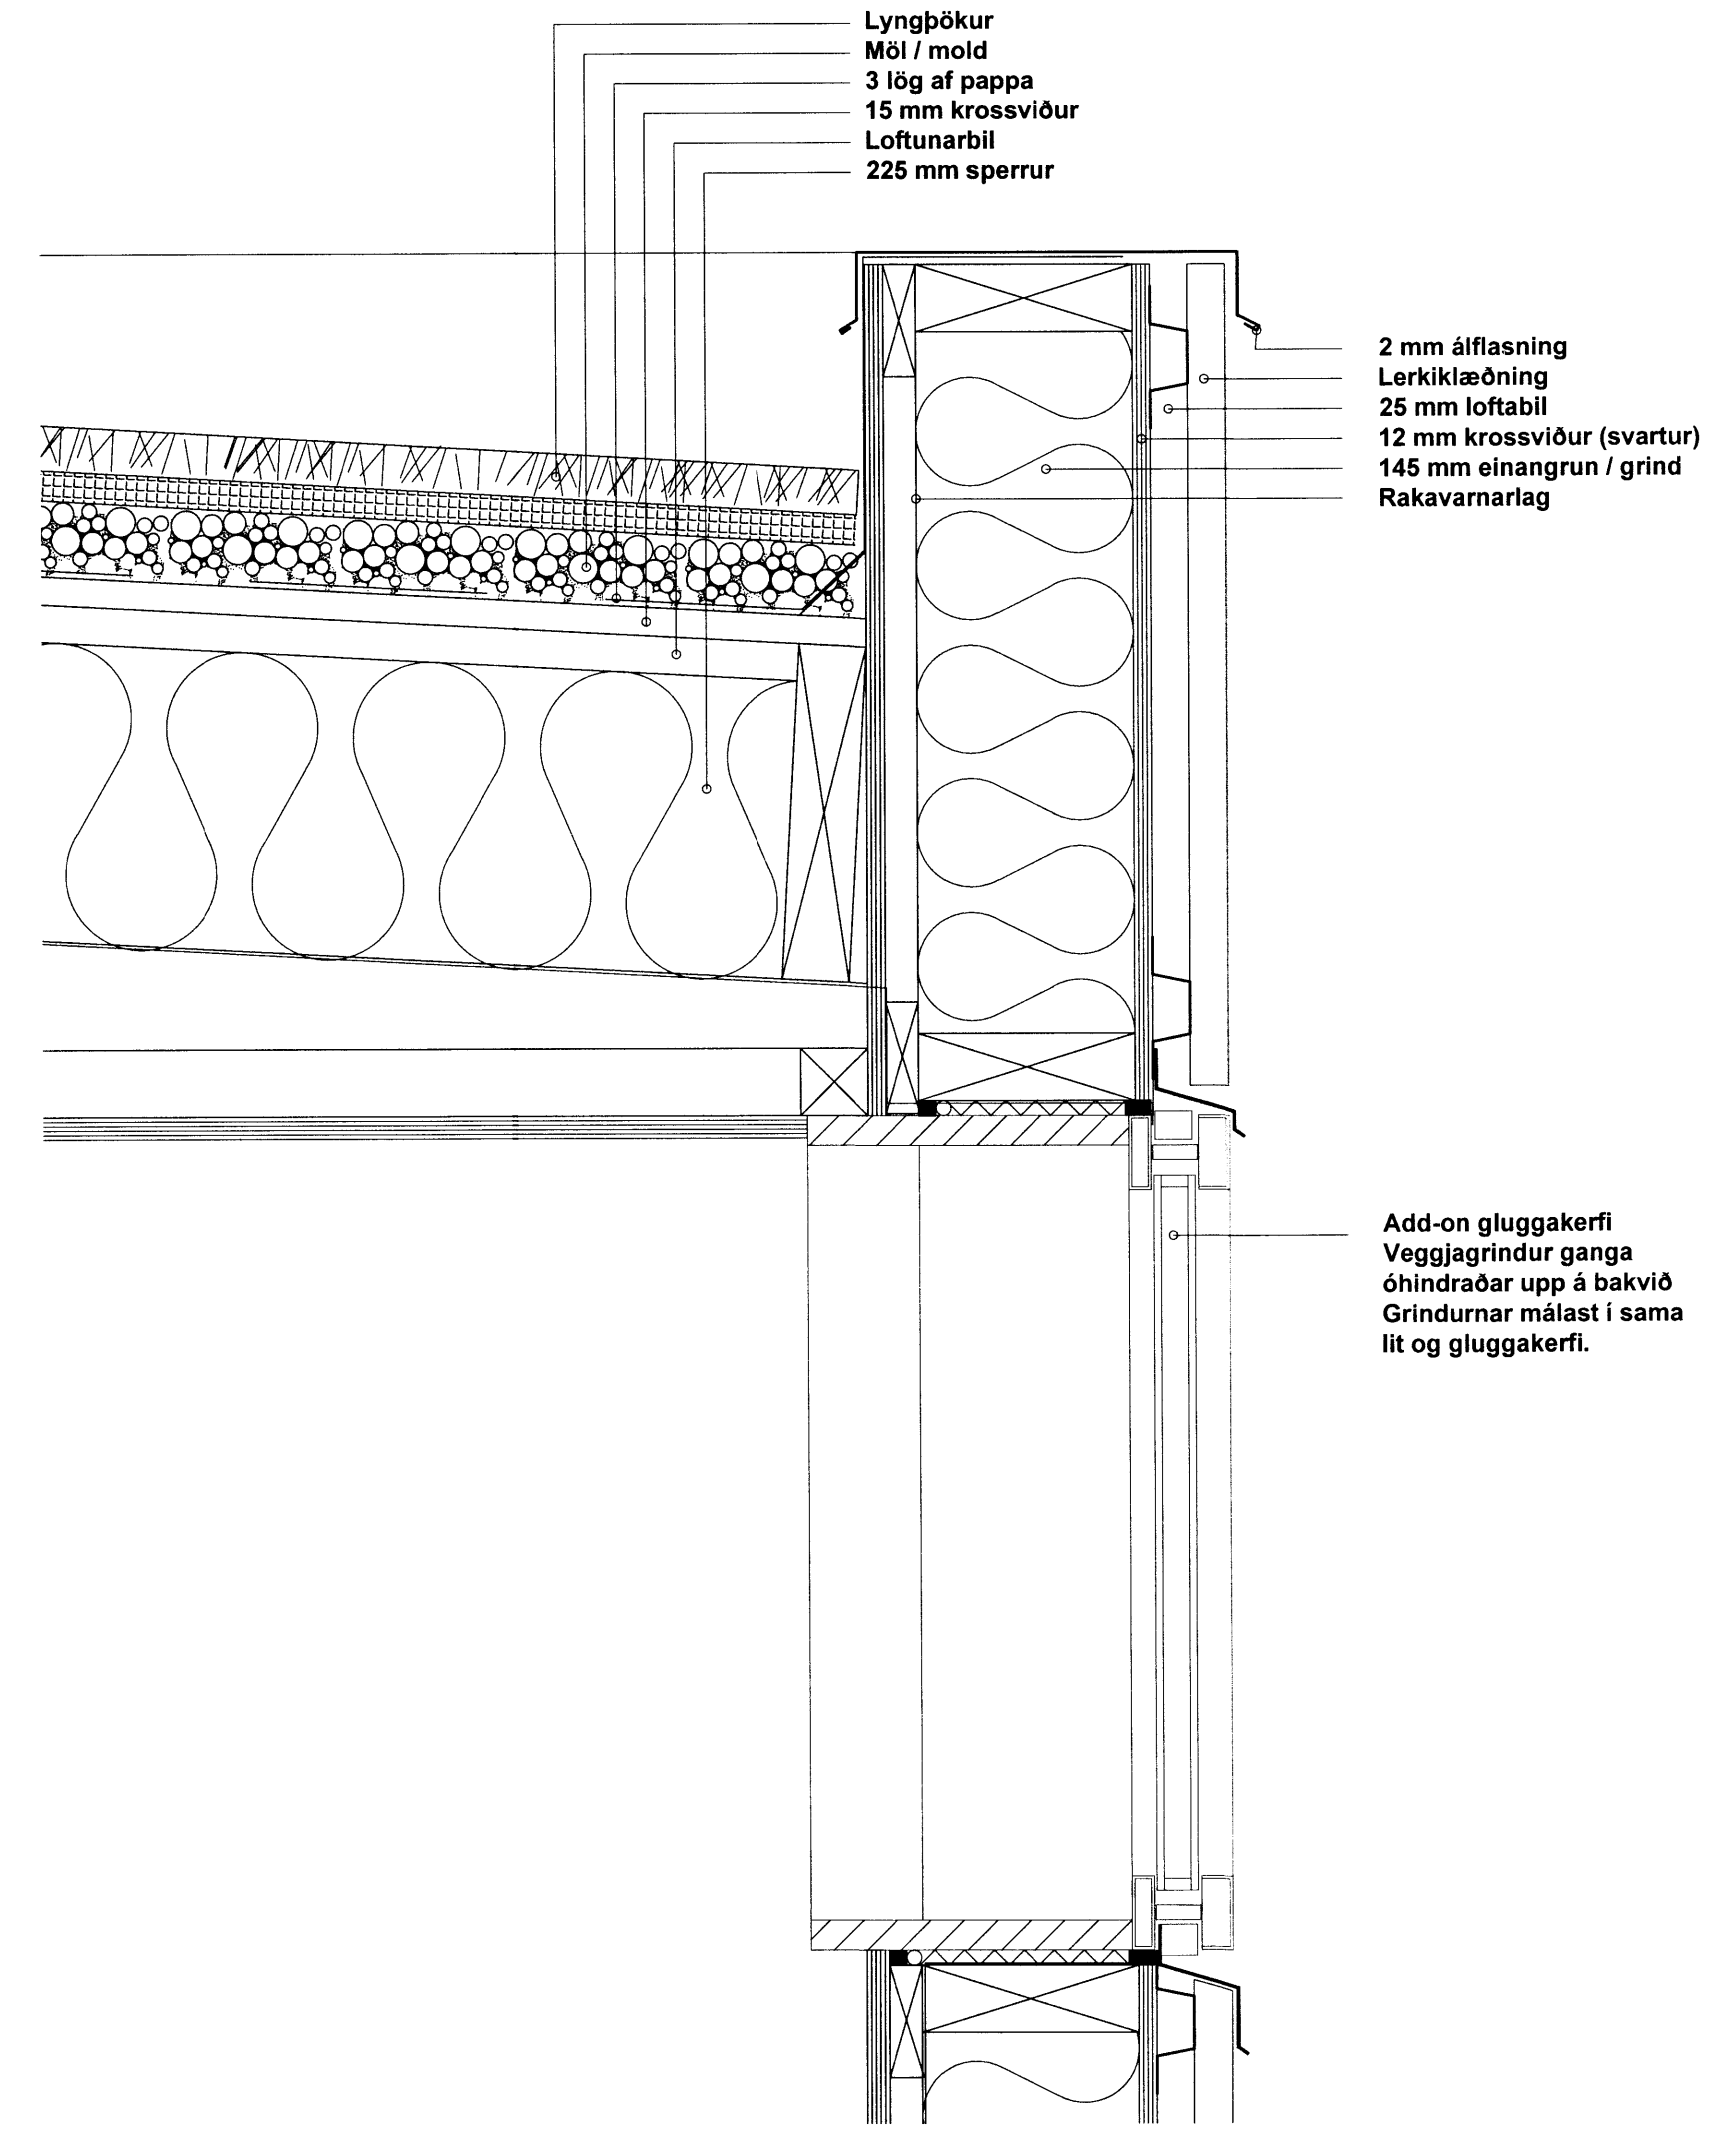

D.5 mkv 1:5

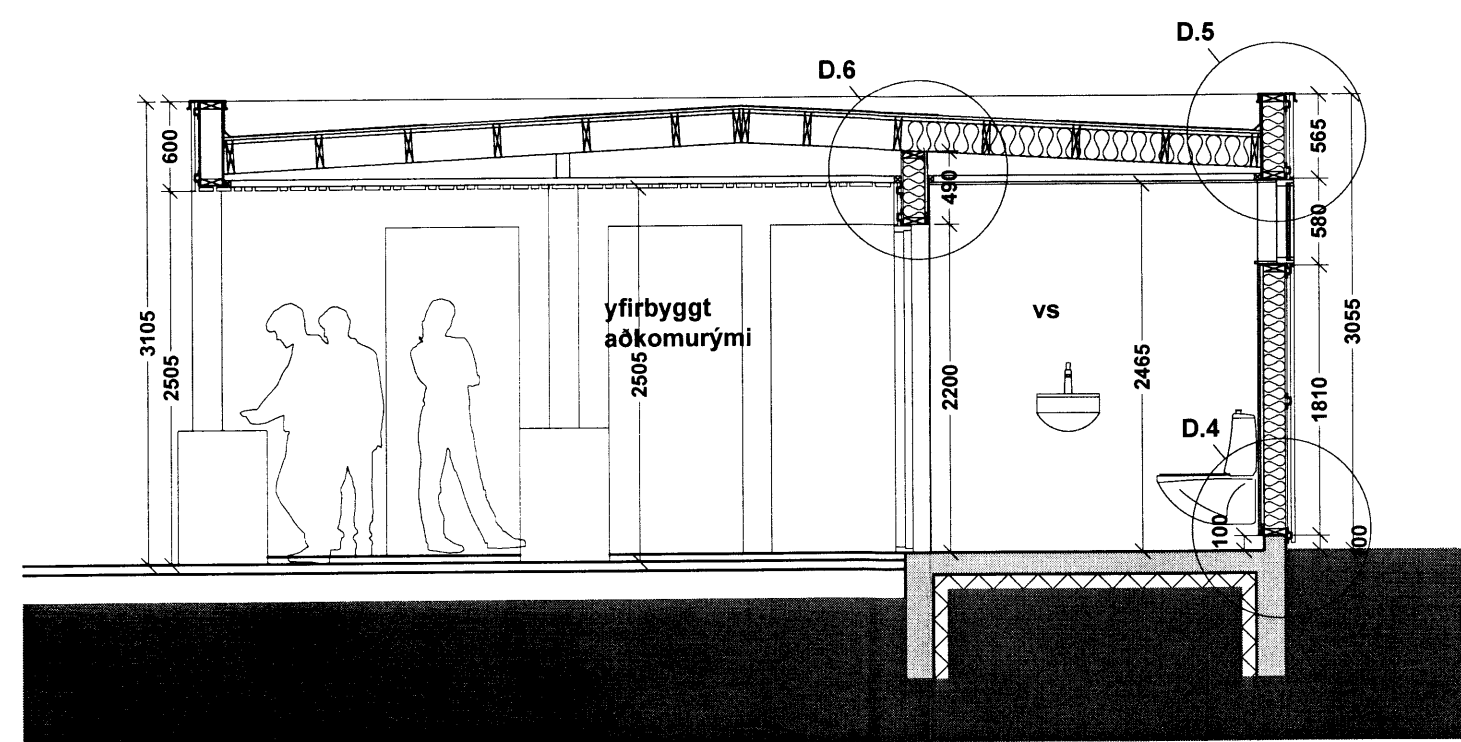

Snið A-A mkv 1:50

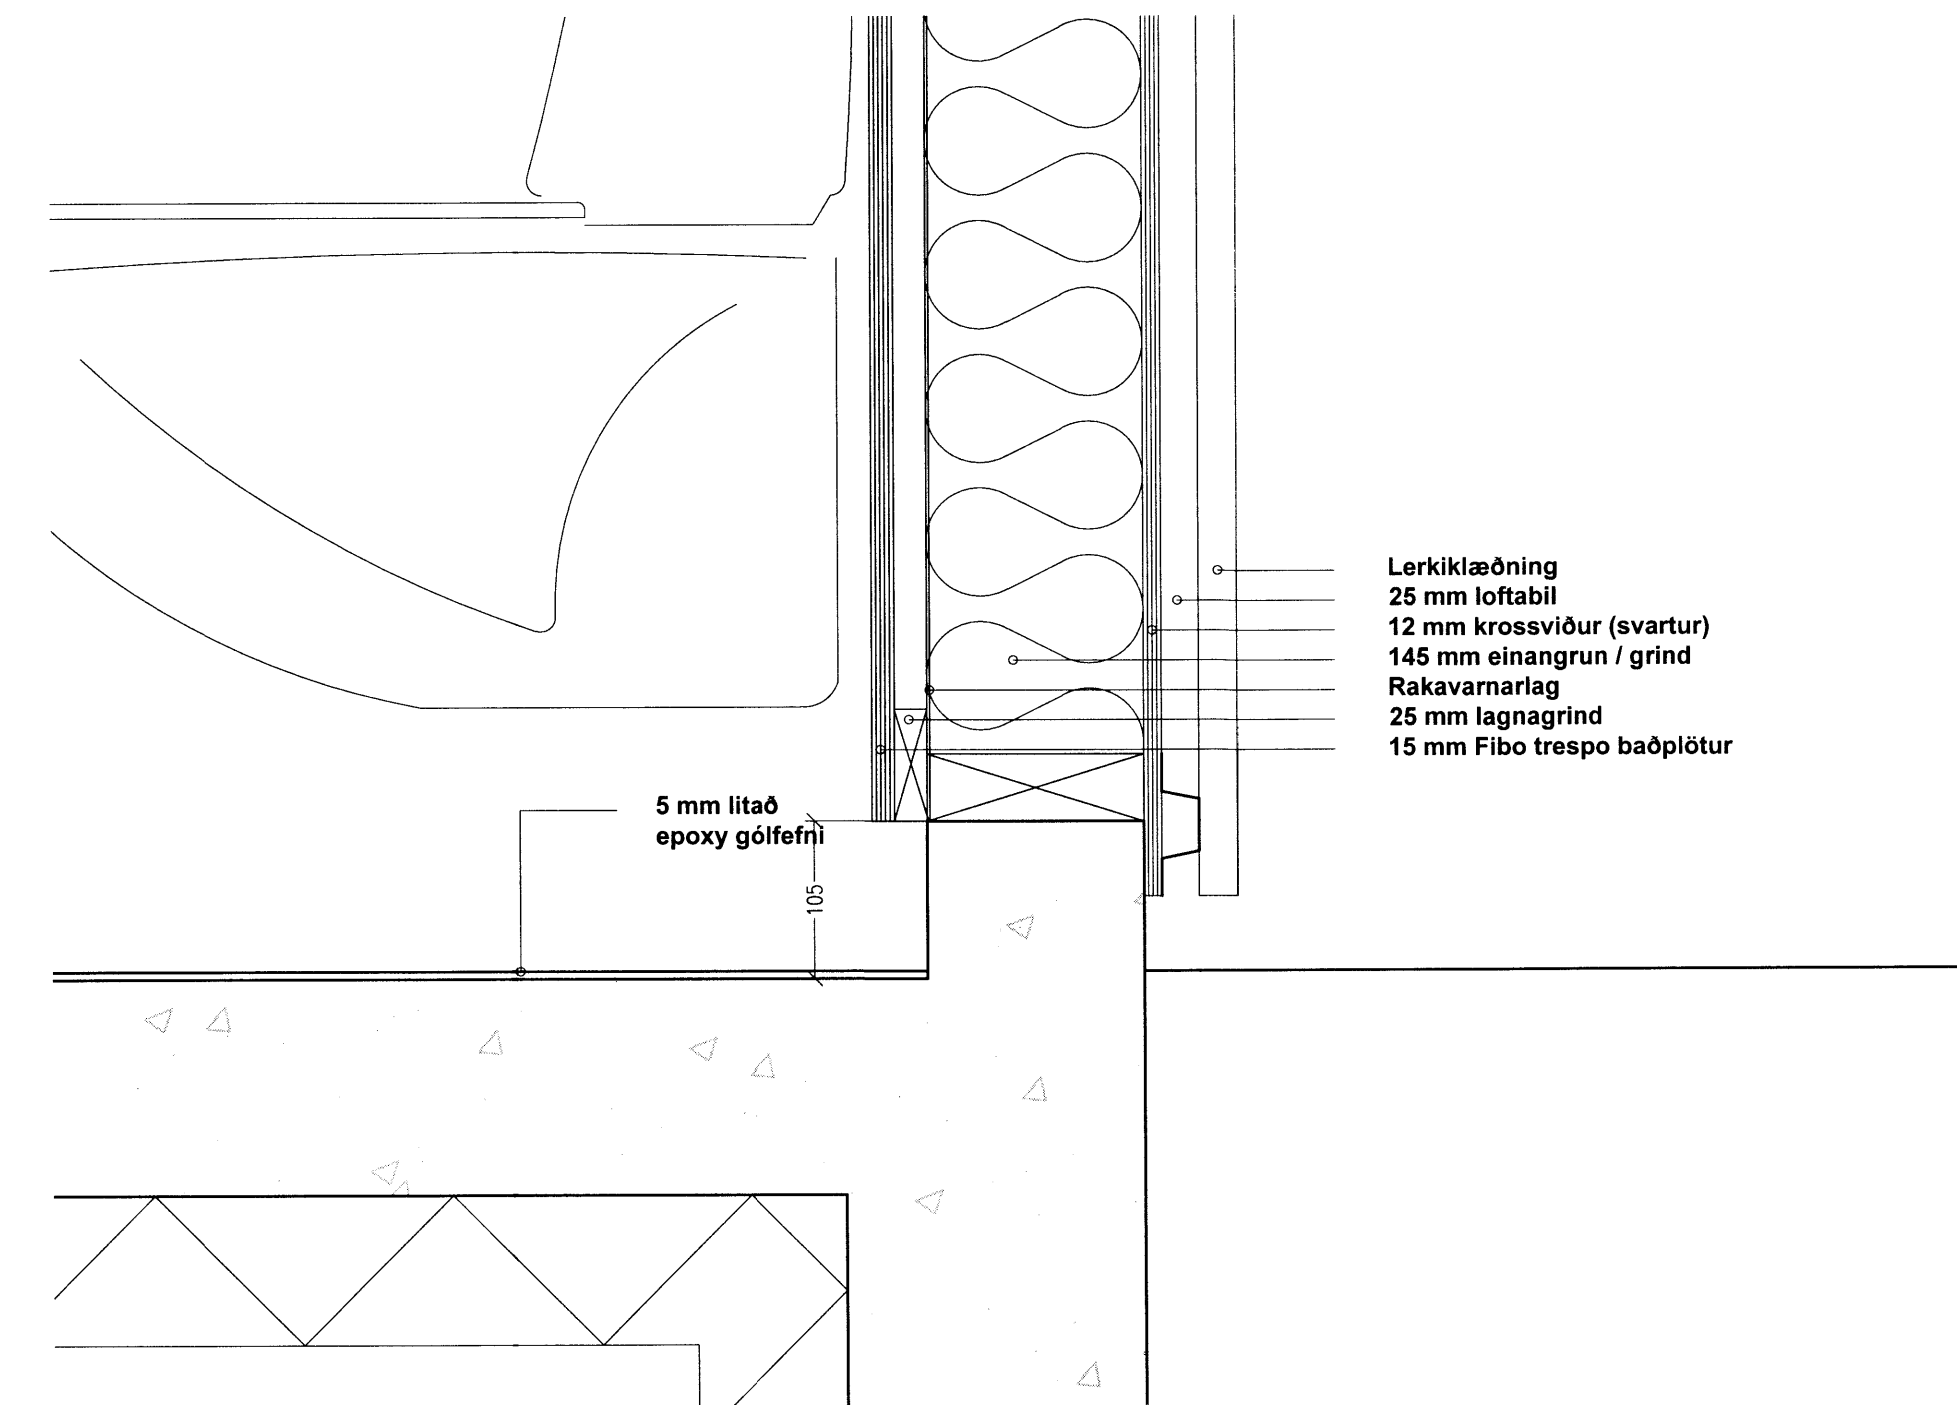

D.4 mkv 1:5

Útg.	Dags.	Skýring	Braf.
Verkefni:			
VM - orlofsbyggð			
Hemilöfing:			
Laugarvatn			
Verkefngund:			
VINNUTEIKNING			
Landnúmer:	168132	Staðgreinir:	8721-3-48870010
SNID OG DEILI AF AÐSTÖÐUHÚSI			
Málkvæði: 1 · 50 / 5			
Dagsetning: 22.08.2014			
hornsteinar			
ARKITEKTAR EHF.			
VINNUSTOFA - INGÓLFSSTRÆTI 5 - 101 REYKJAVÍK - Sími: 511-7011			
NETFANG: hornsteinar@hornsteinar.is VEFANG: www.hornsteinar.is			
VM - A - AU	XX-XX	30	
Verkefni	Figurvís	Teigund	Mappa
			Teikn. nr.
			Útgáfa

2867