
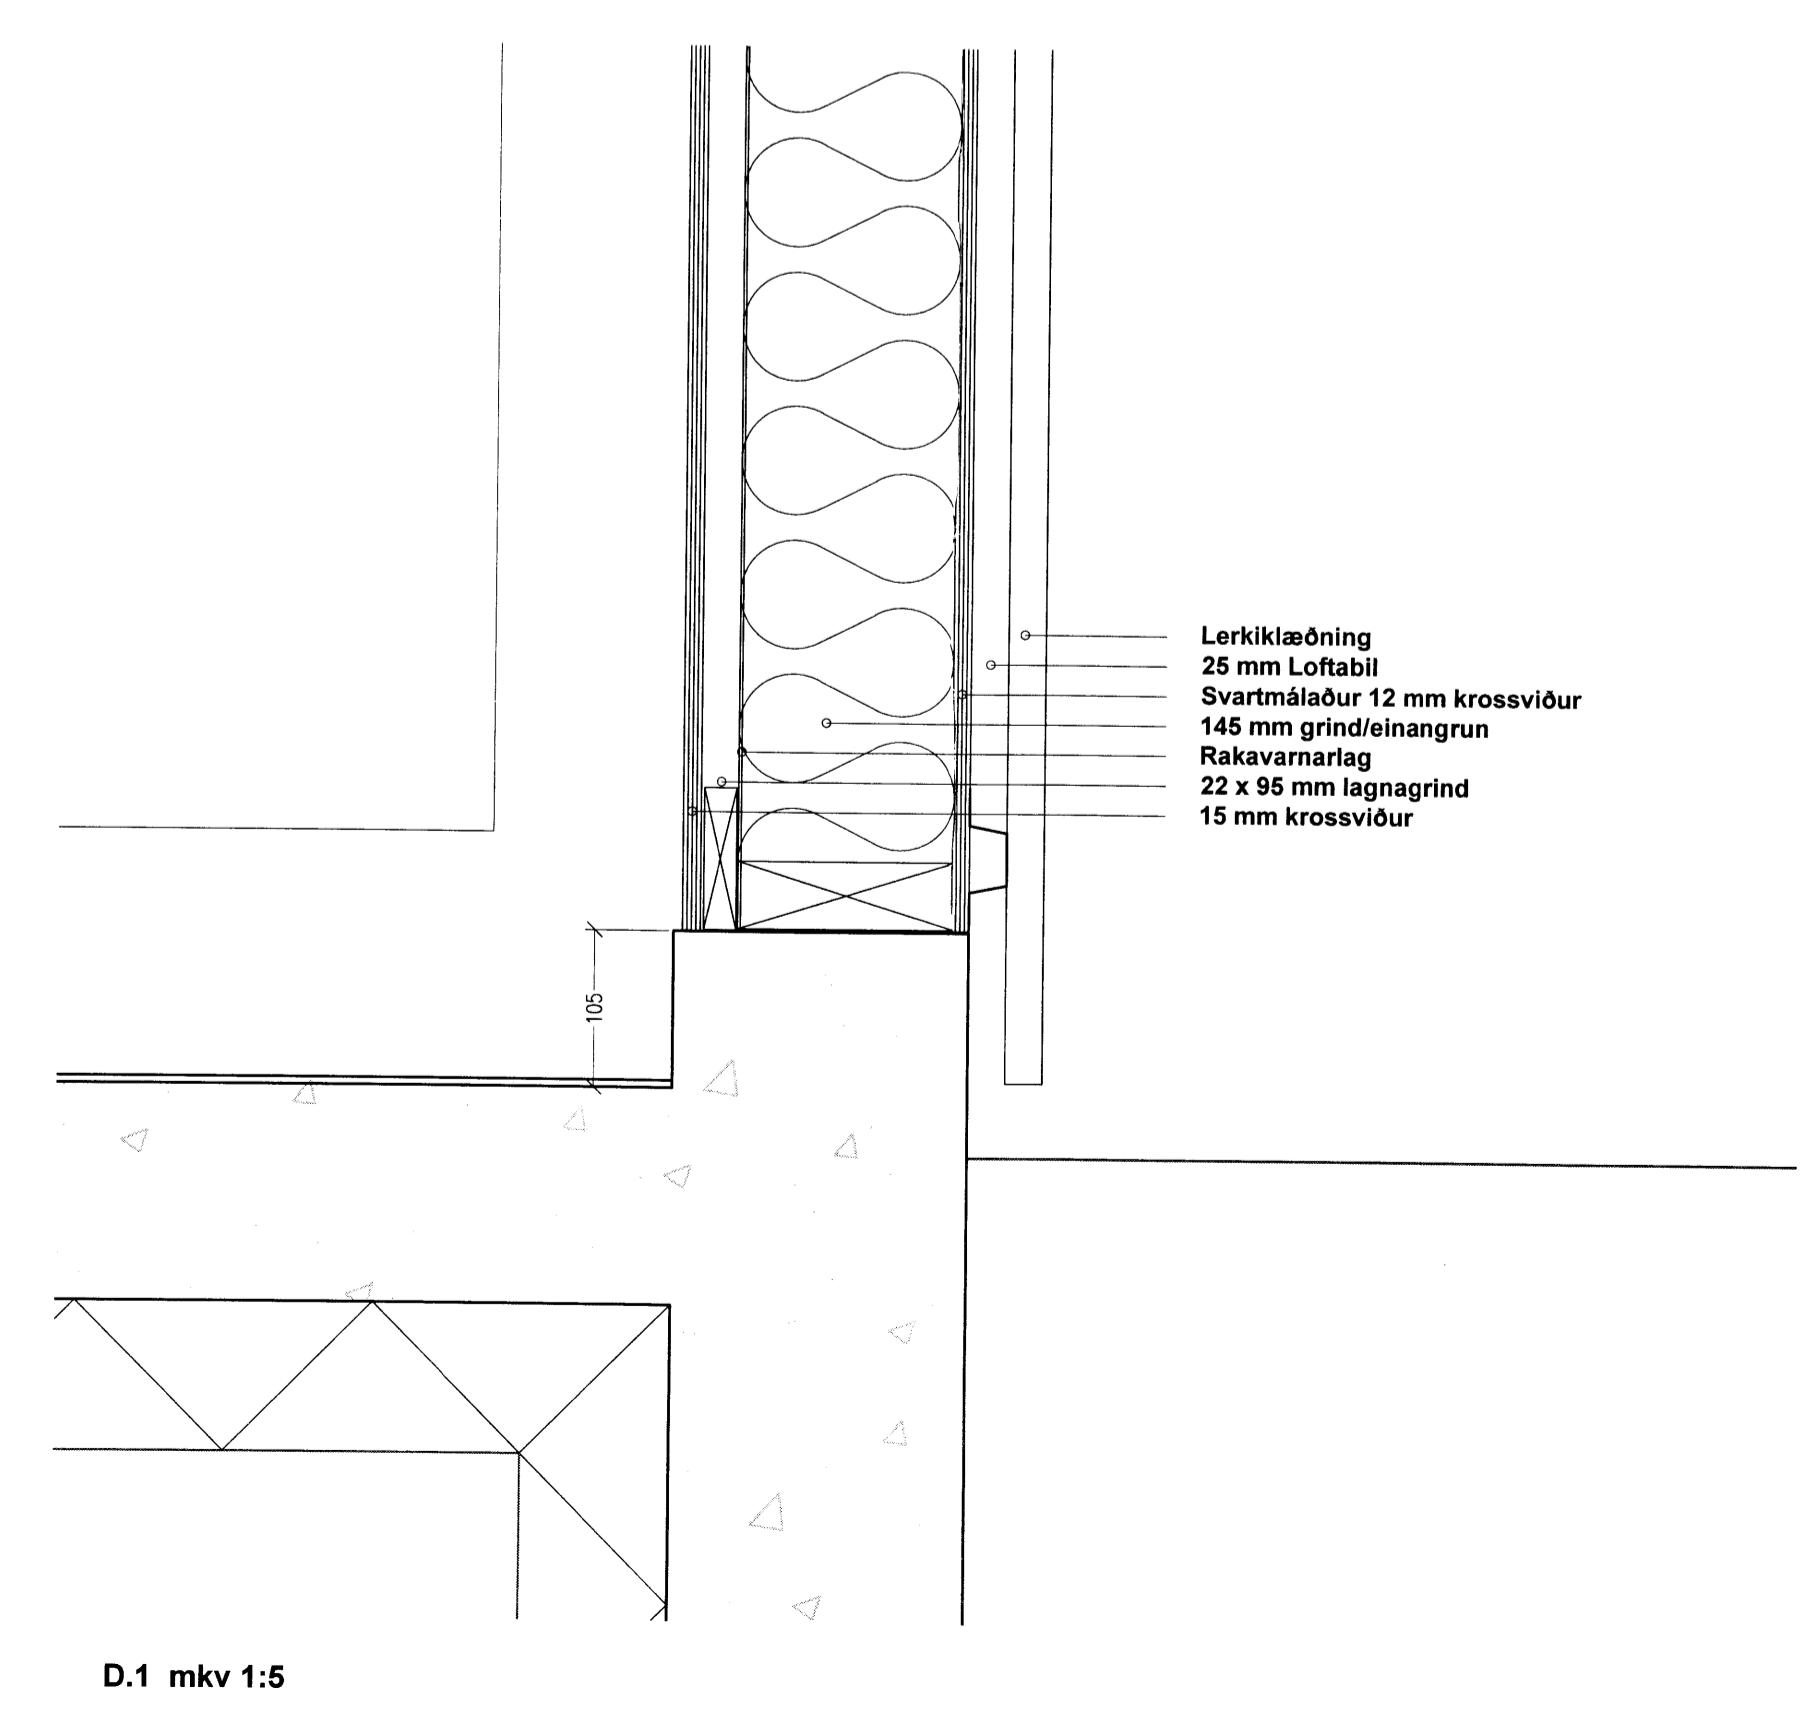
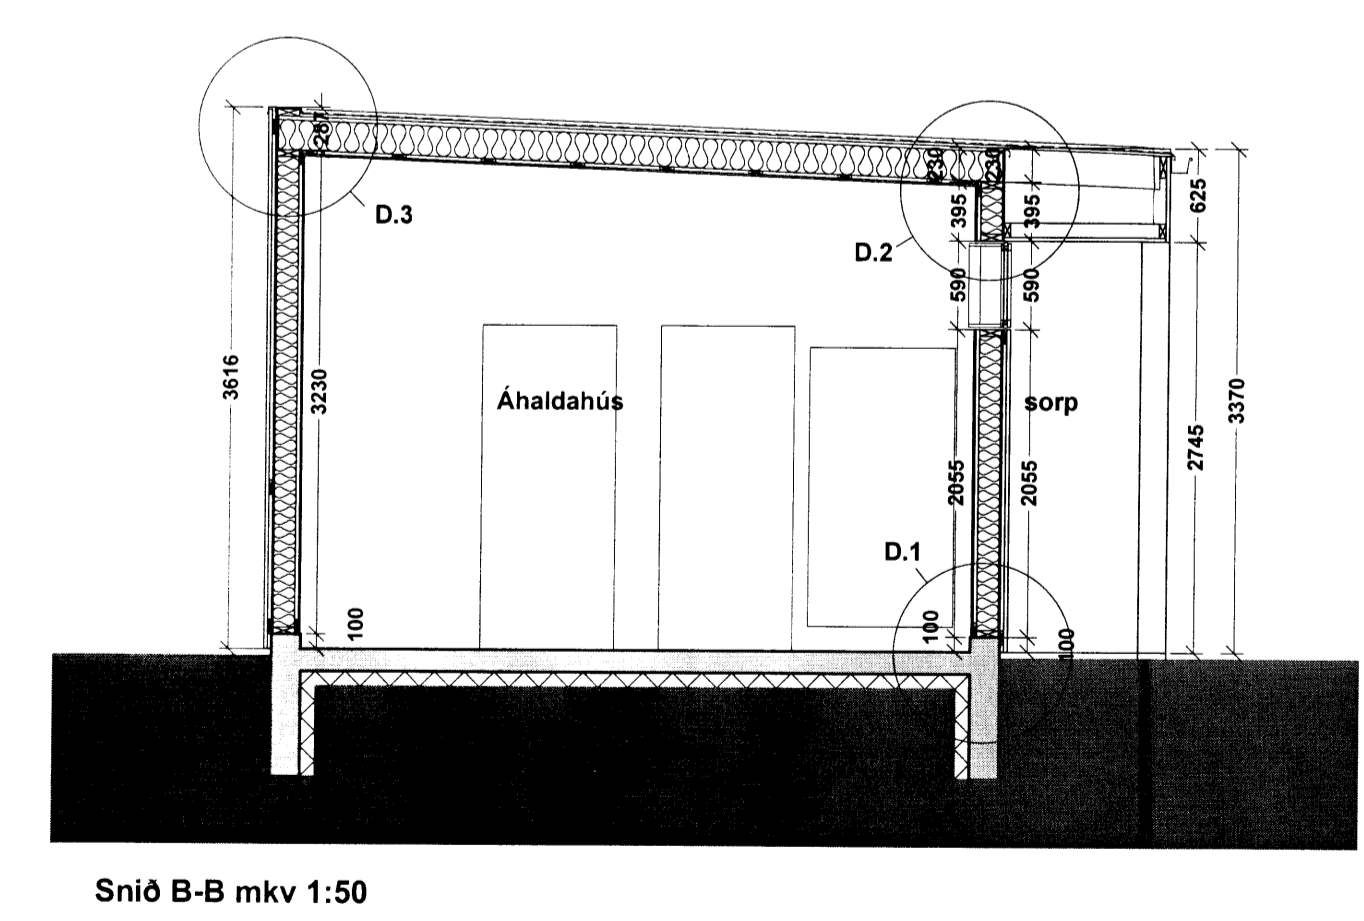
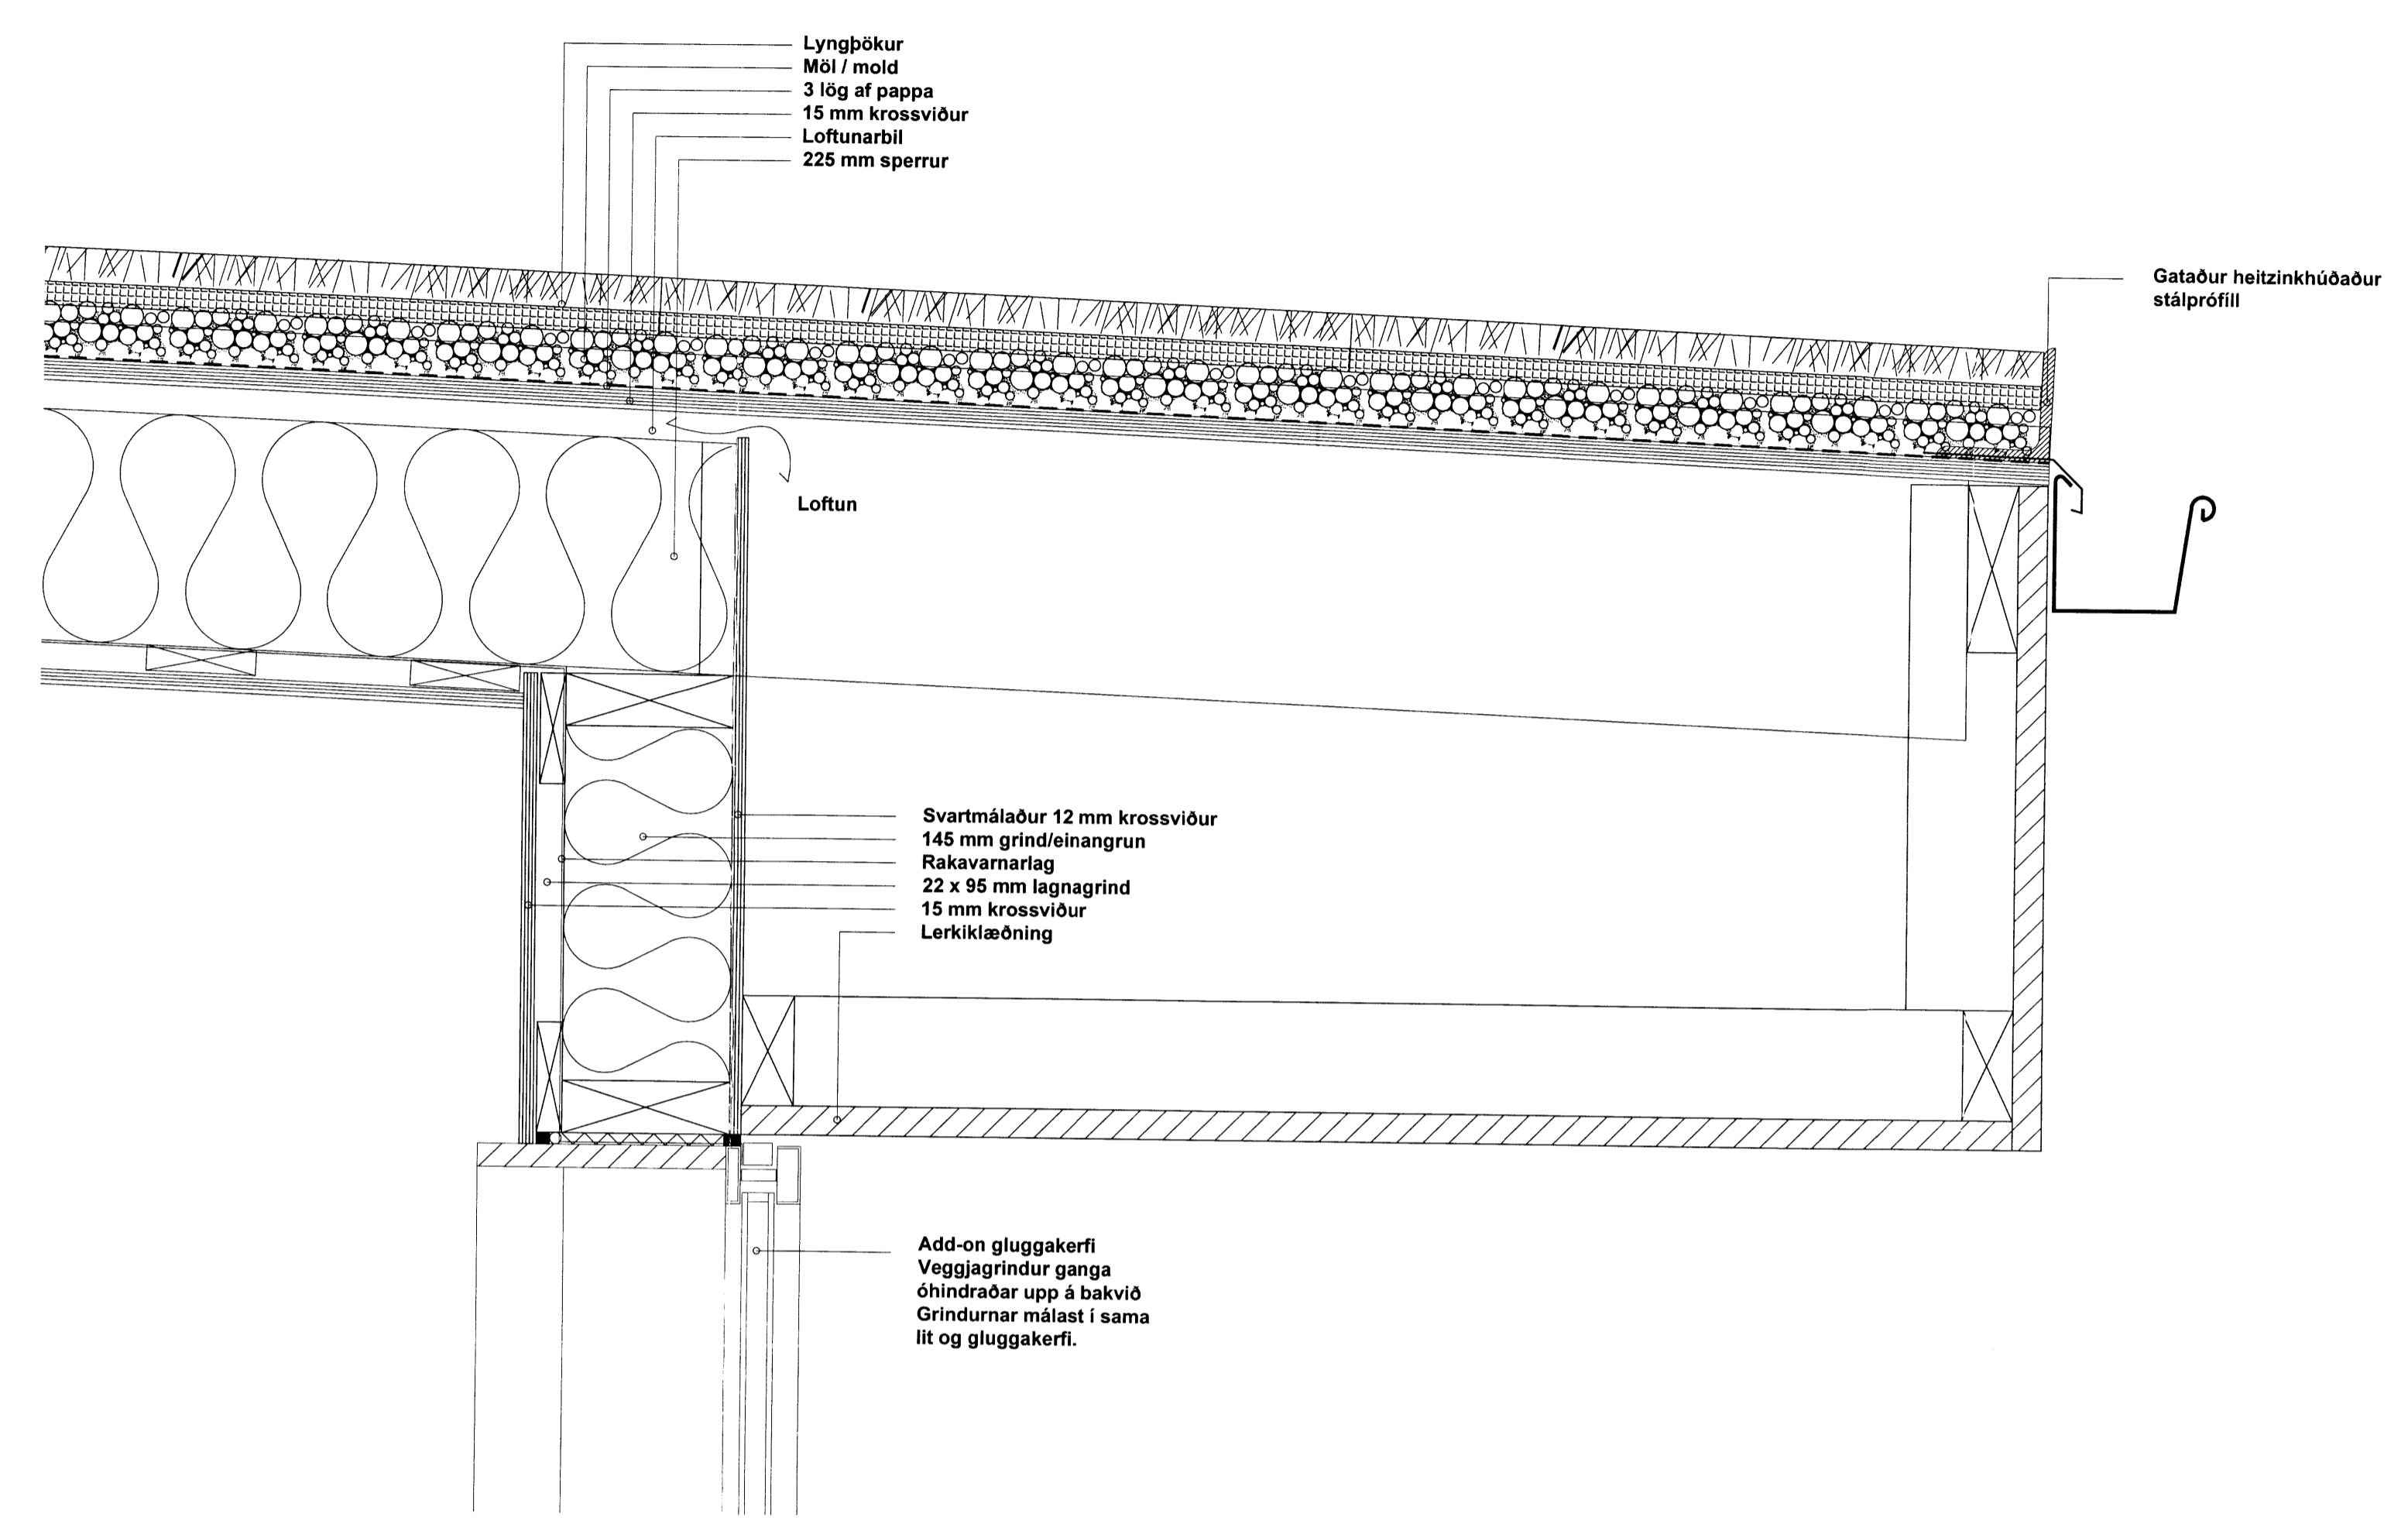


ALL

Samb. v. k. t.:
 Hornsteina arkitekti ehf. Ögmundur Skarphálmsson, KÍ 2301596149

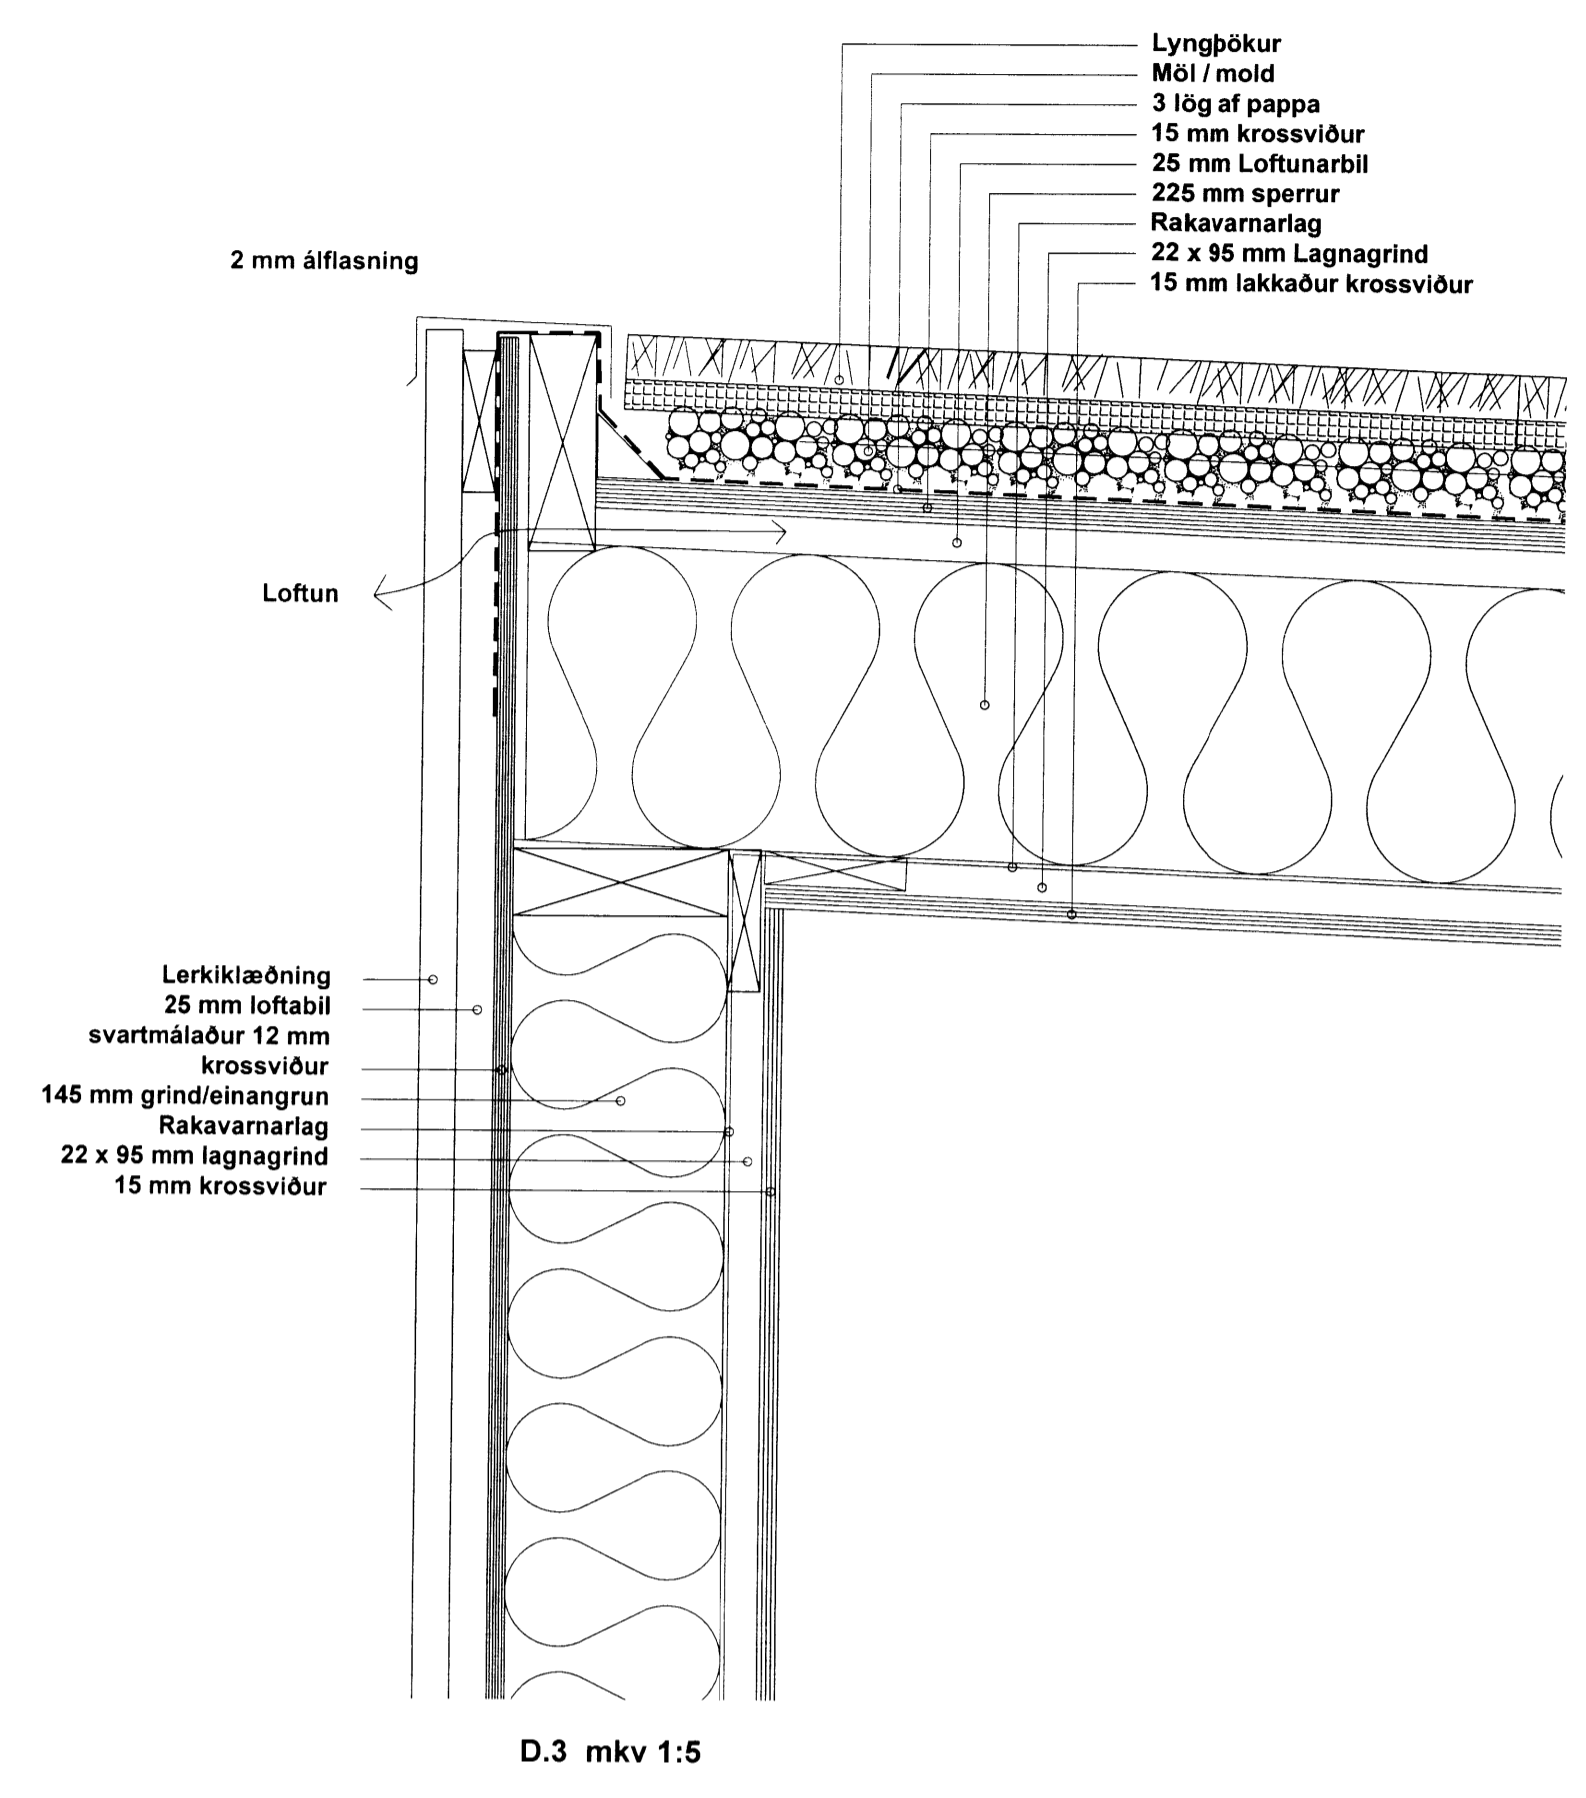

Útg.	Dags.	Skýring	Br.á.
Verkhell:			
VM - orlofsbyggð			
Hemilfang:			
Laugarvatn			
Verkegund:			
VINNUTEIKNING			
Landnúmer:	168132	Staðgreinir:	8721-3-48070010
SNID OG DEILI AF ÁHALDAHÚSI			
Mallikvæði: 1 - 50 / 5			
Dagsetning: 22.08.2014			
hornsteinar ARKITEKTAR EHF.			
VINNUSTOFA - INGÓLFSSTRÆTI 5 - 101 REYKJAVÍK - Sími: 511-7071 NETFANG: hornsteinar@hornsteinar.is VEFANG: www.hornsteinar.is			
VM - A - AU	XX-XX	30	
Verkefni	Flokkur	Tegund	Mappa
			Tölur nr.
			Útgáfa

6888