

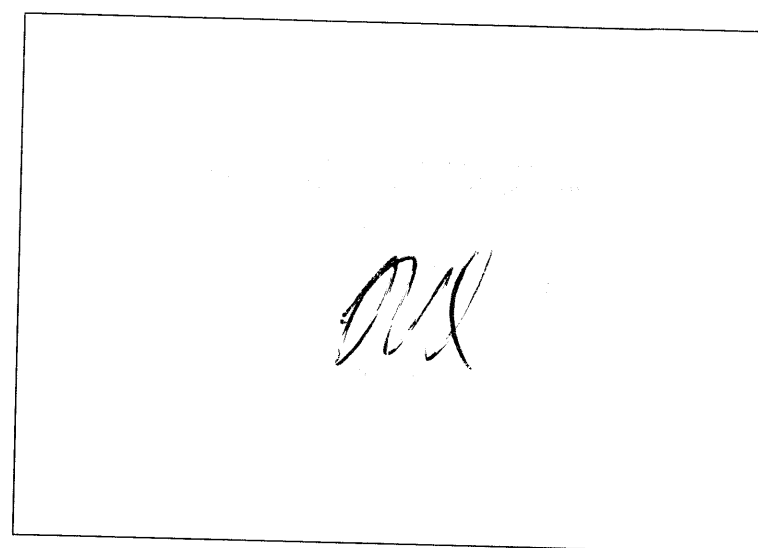



ADSTÖÐUHÚS

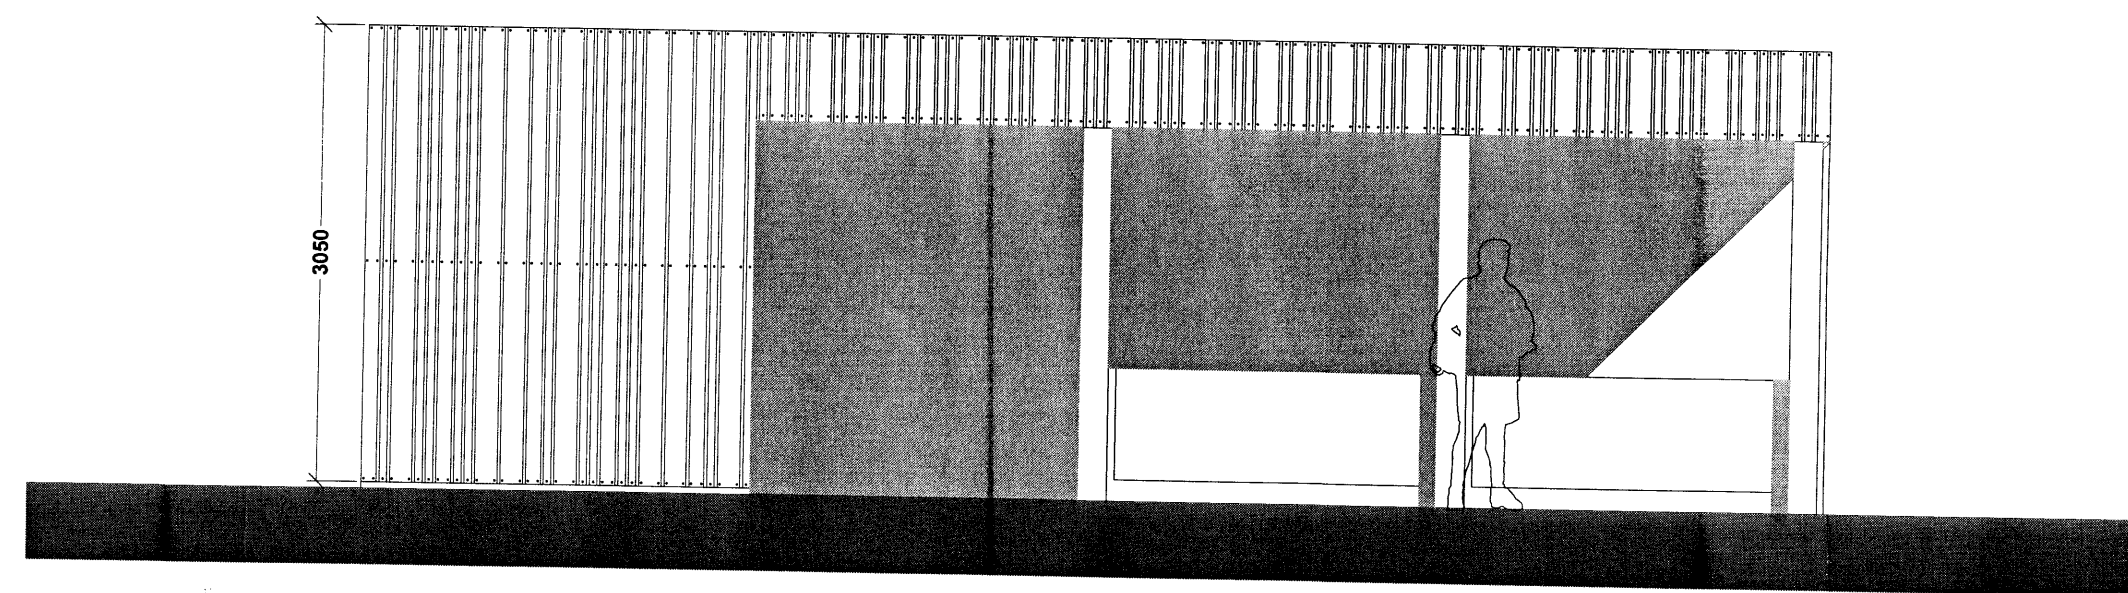


Samþykkt:
 Íh. Homleina arkitektar ehf. Ögmundur Skarphéðrason, KÍ. 2301586149

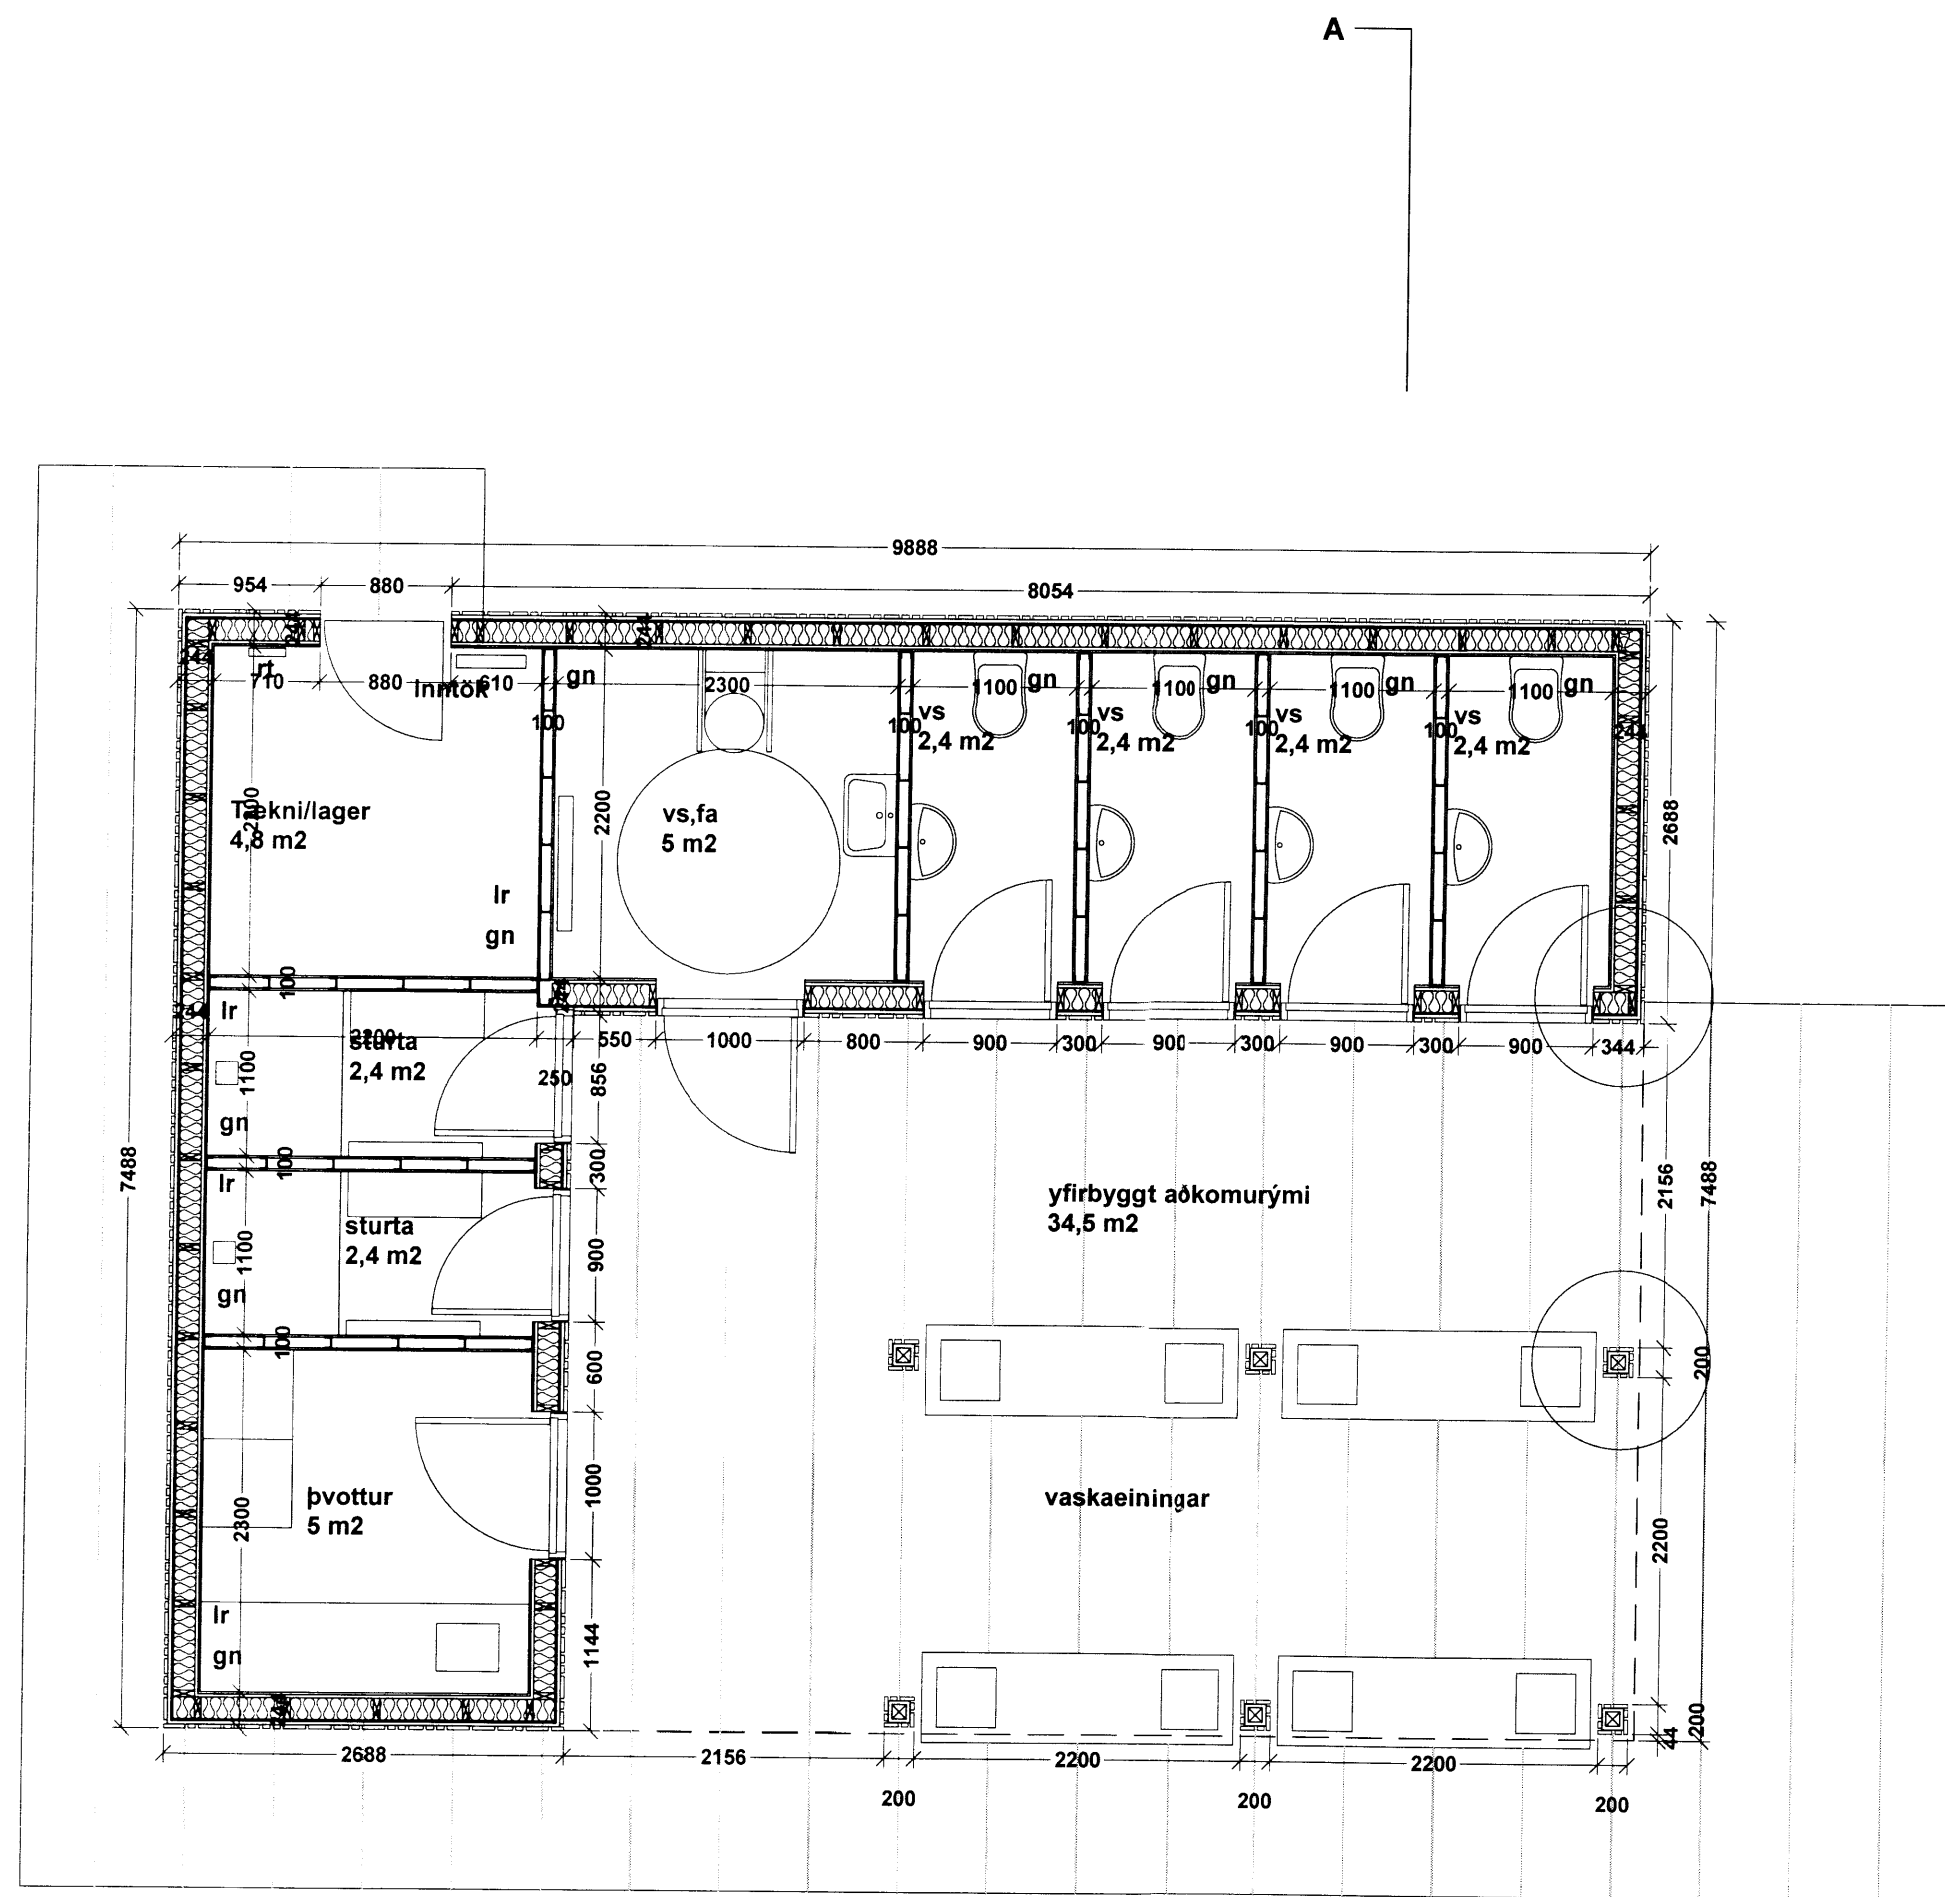

Útlit suðaustur mkv 1:50

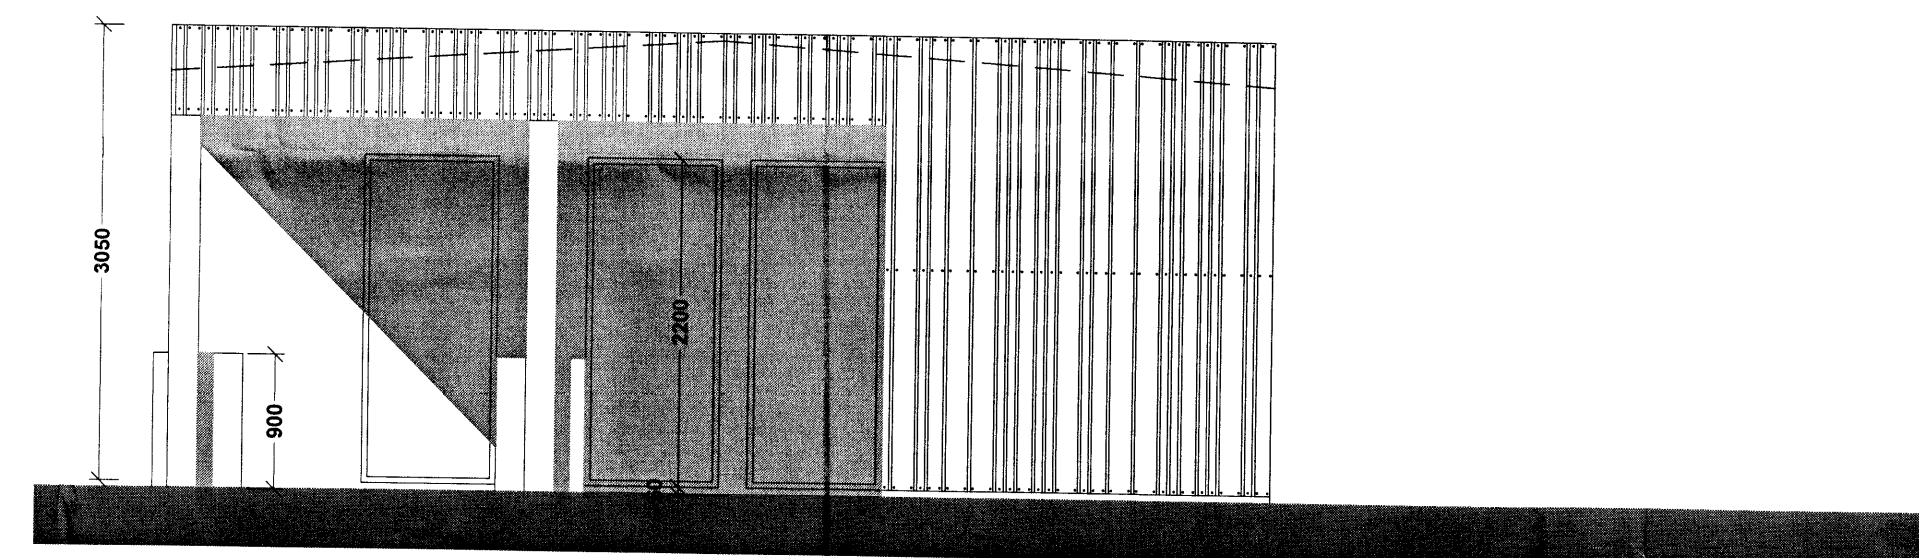

Útlit norðaustur mkv 1:50

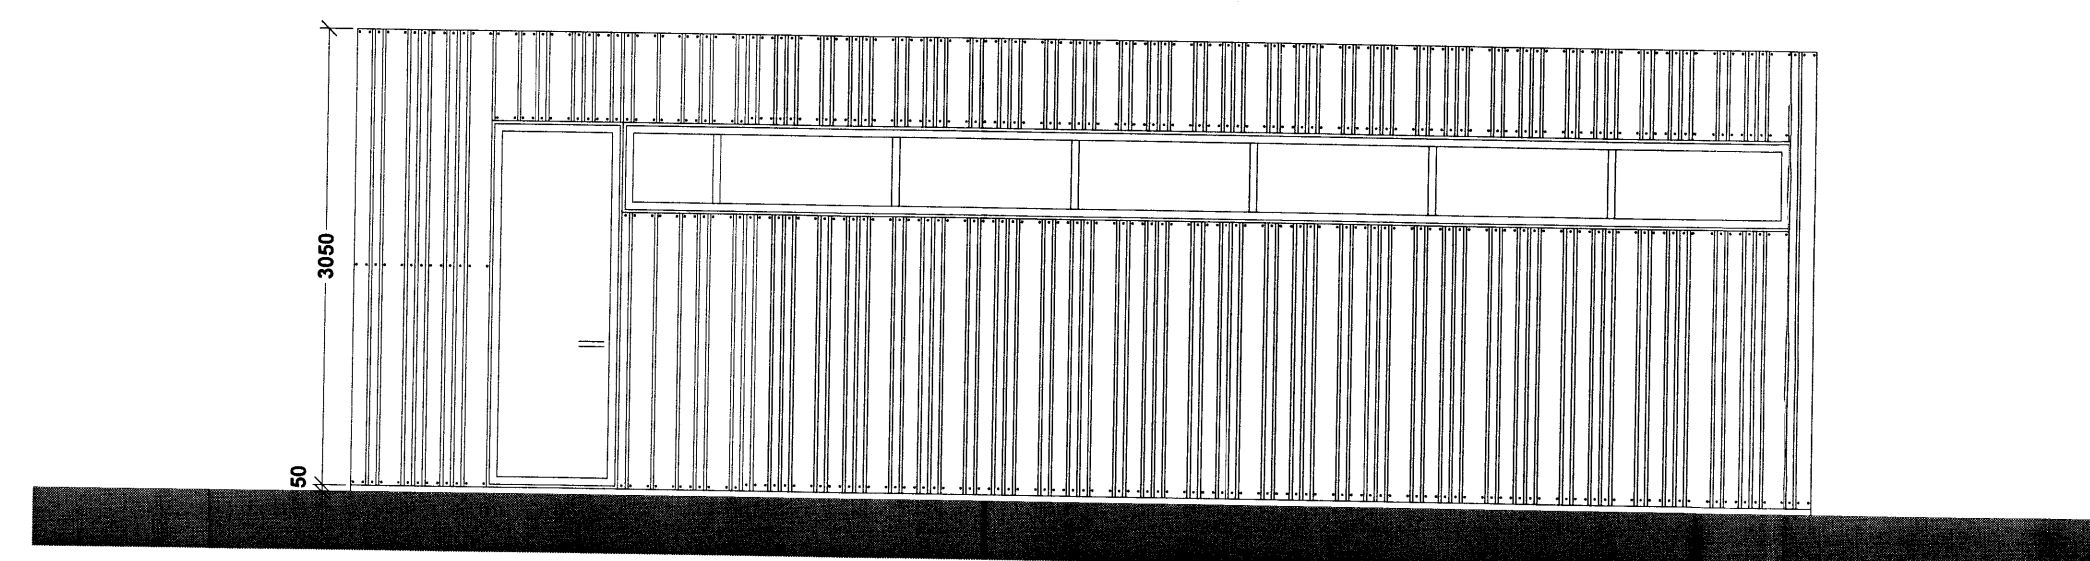

Útlit norðvestur mkv 1:50

Grunnmynd mkv 1:100

Útg.	Dag.	Skýring	Br. af:
------	------	---------	---------

VM - orlofsbyggð

Heimilisfang:
Laugarvatn

Verkskand:
VINNUTEIKNING

Landúmer: 168132 Staðgreinir: 8721-3-48070010

GRUNNMYNDIR OG ÚTLIT AF ADSTÖÐUHÚSI

Mælikvæði: 1 - 50
 Dagssetning: 22.08.2014

hornsteinar
 ARKITEKTAR EHF.

VINNUSTOFA - INGÓLFSSTRÆTI 5 - 101 REYKJAVÍK - Sími: 511-7011
 NETFANG: hornsteinar@hornsteinar.is VEFFANG: www.hornsteinar.is

VM - A - AU	XX-XX	20	
-------------	-------	----	--

Verkefni: Fagvörð Tegund: Mappa Teikn. nr. Útgáfa
HÖNNUNUR ÁSKILUR ESR ALLAN RETTI Á TERNINGUNUM - FJÓLÓÐUN ER HÁÐ DRÖFLEGGU SAMÞYKKT