


Skipulags- og byggingarfulltrúi Uppsveita bs.  
**Sampykkt**  
 24. AUG., 2015  
*Ólafur Gústafsson*  
 Byggingarfulltrúi

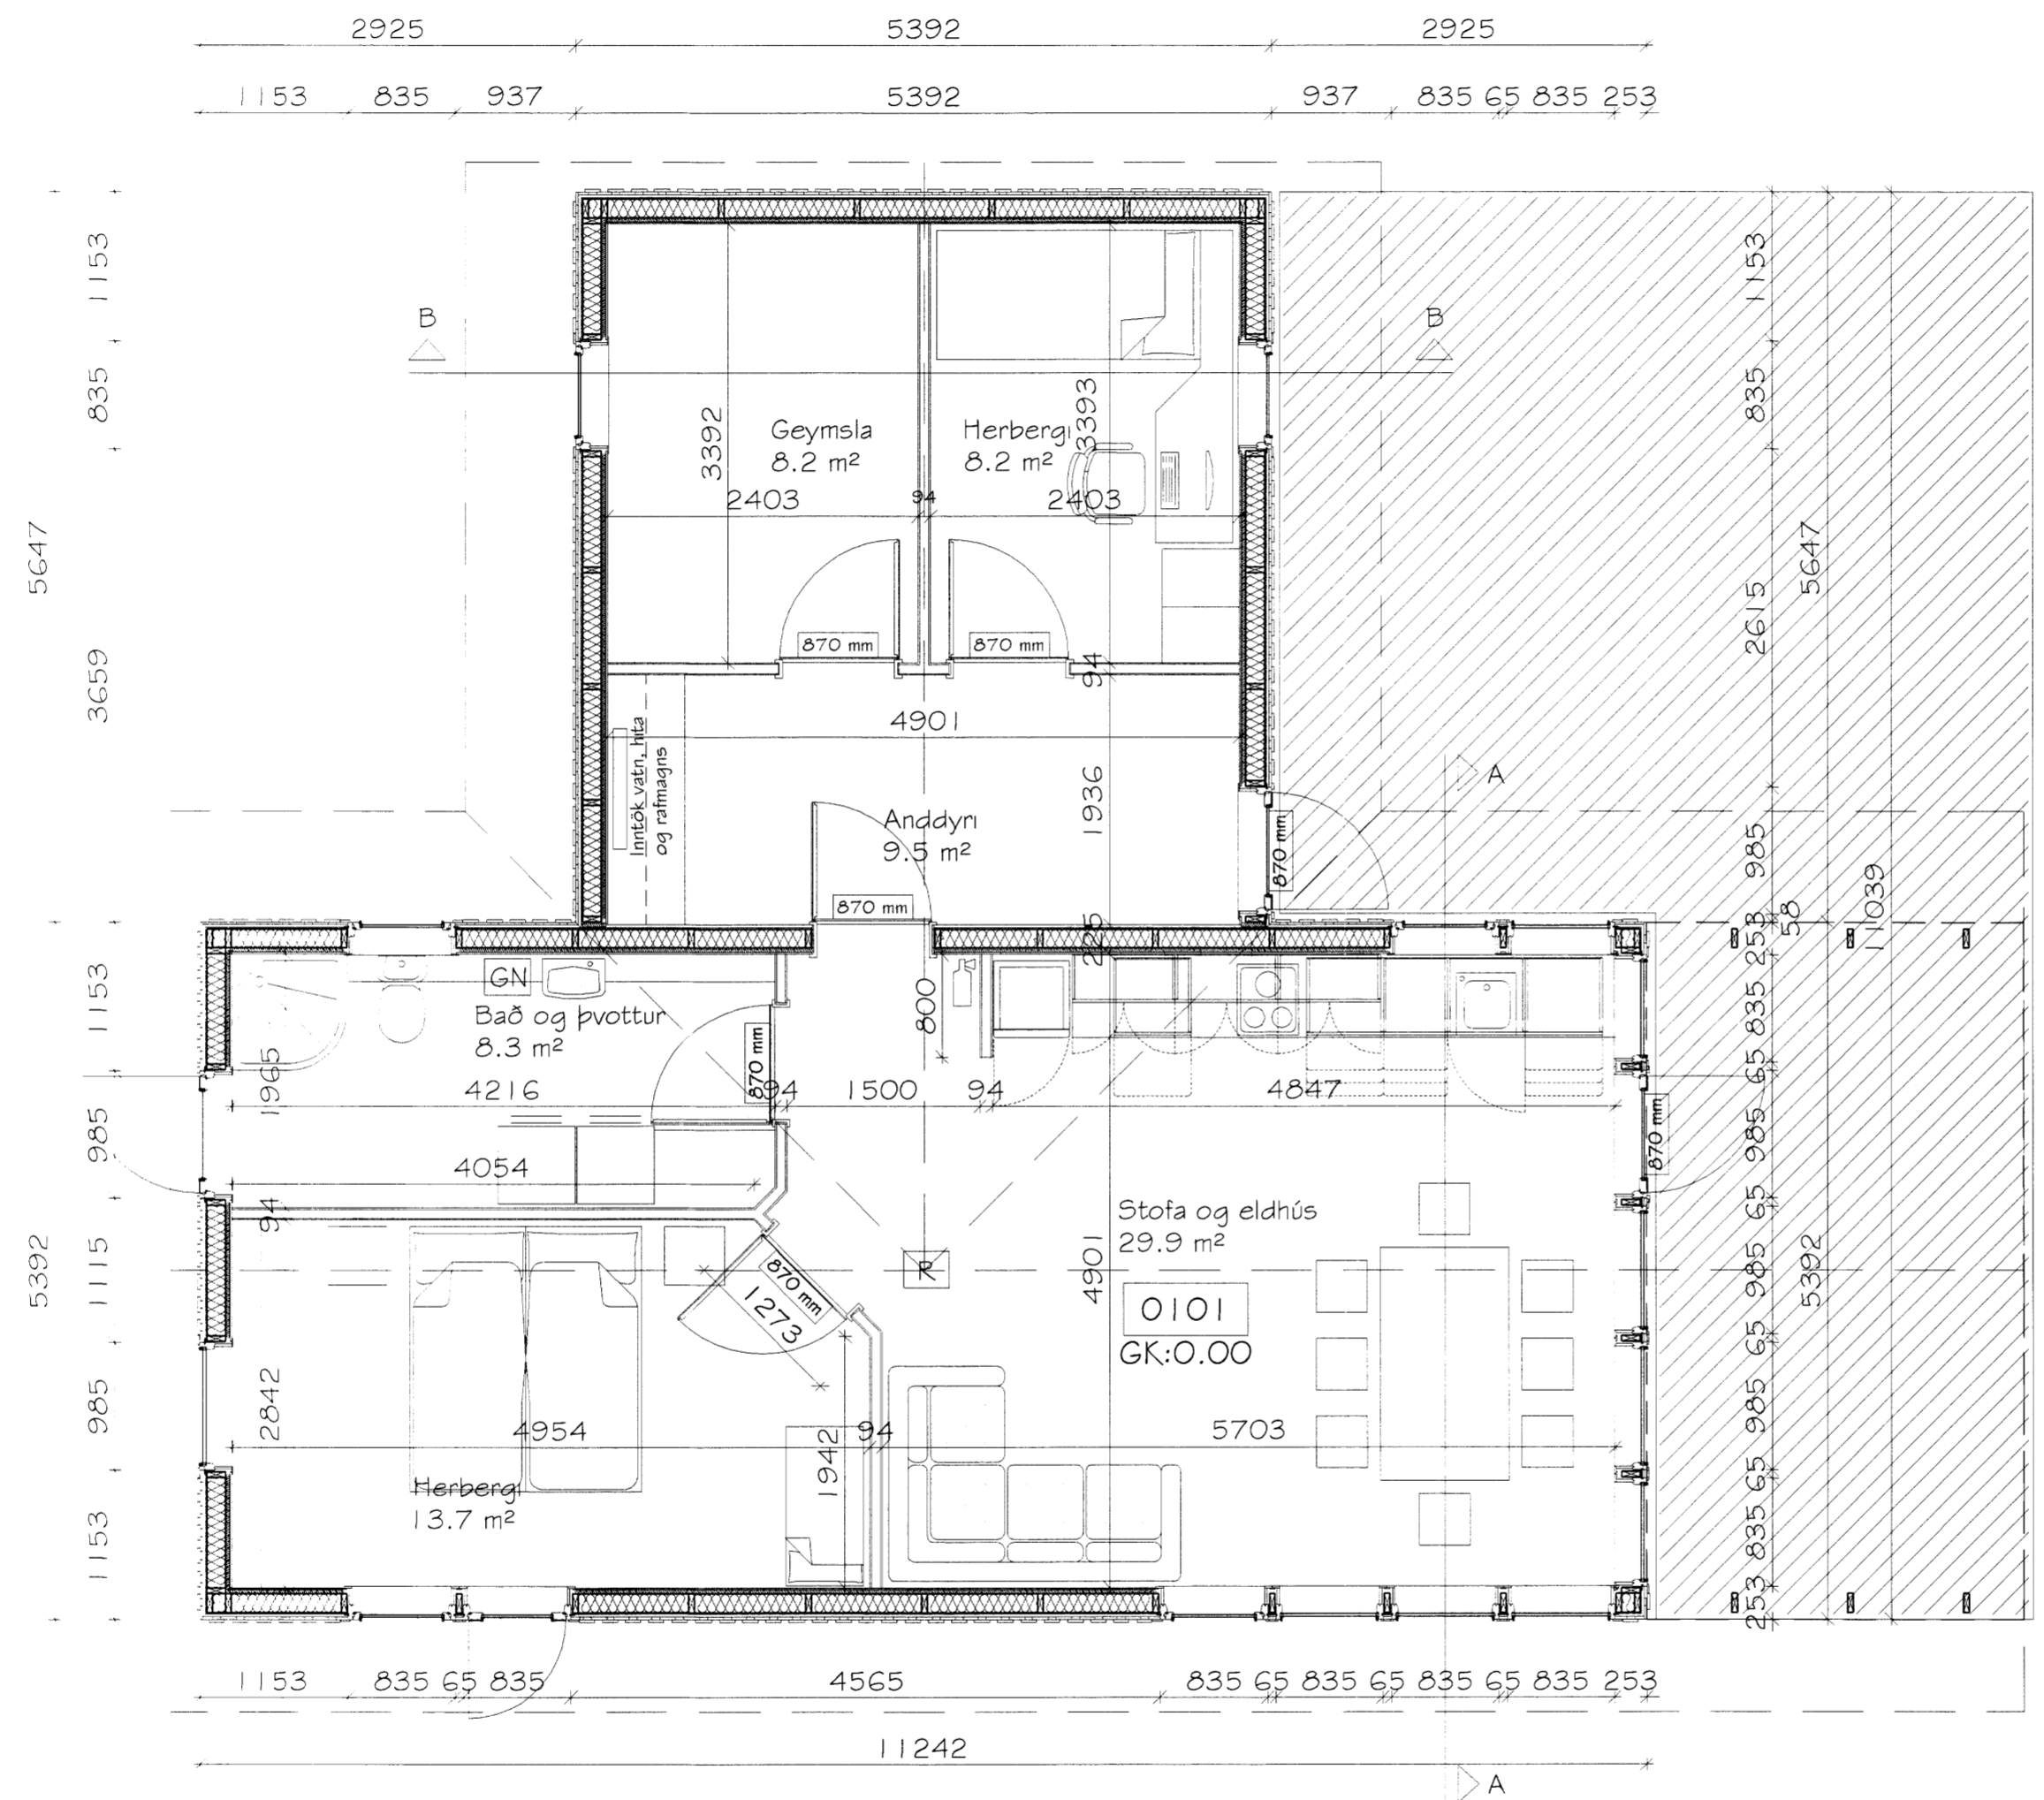

**Þórsstígur 12, Grímsnes- og Grafningshreppi**  
**Fristundahús úr timbri - Mhl 01 - Landnr.: 197608**  
**Grunnmynd**

Plannúmer	MH01	Tekniáæ	MH01 - GIM	Tekn.nr.	SUM-15-8763
Kvarði	1:50 A2	Dagss.	14. júlí 2015	Breyting	
Útdráttur og Stillingar	Magnús H. Ólafsson arkitekt FAI 150550-4759 mark@isholf.is		Undirtekt	<i>[Signature]</i>	
Merkigerði 18, 300 Akranes - s. 4314210 8832002					

6460