

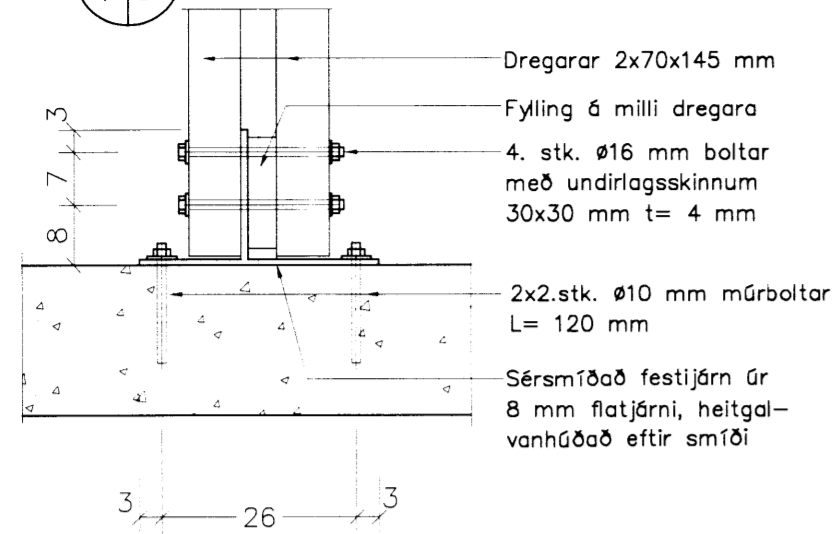


1.1 Sérmynd 1.1. 1:10
4 5

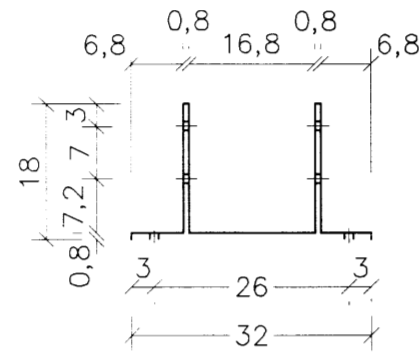


Festijárn 5 stk.


Festijárn 1 stk.

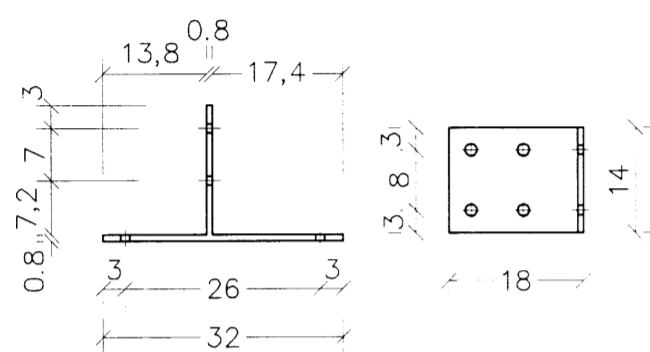


1.2 Sérmynd 1.2. 1:10
4 5

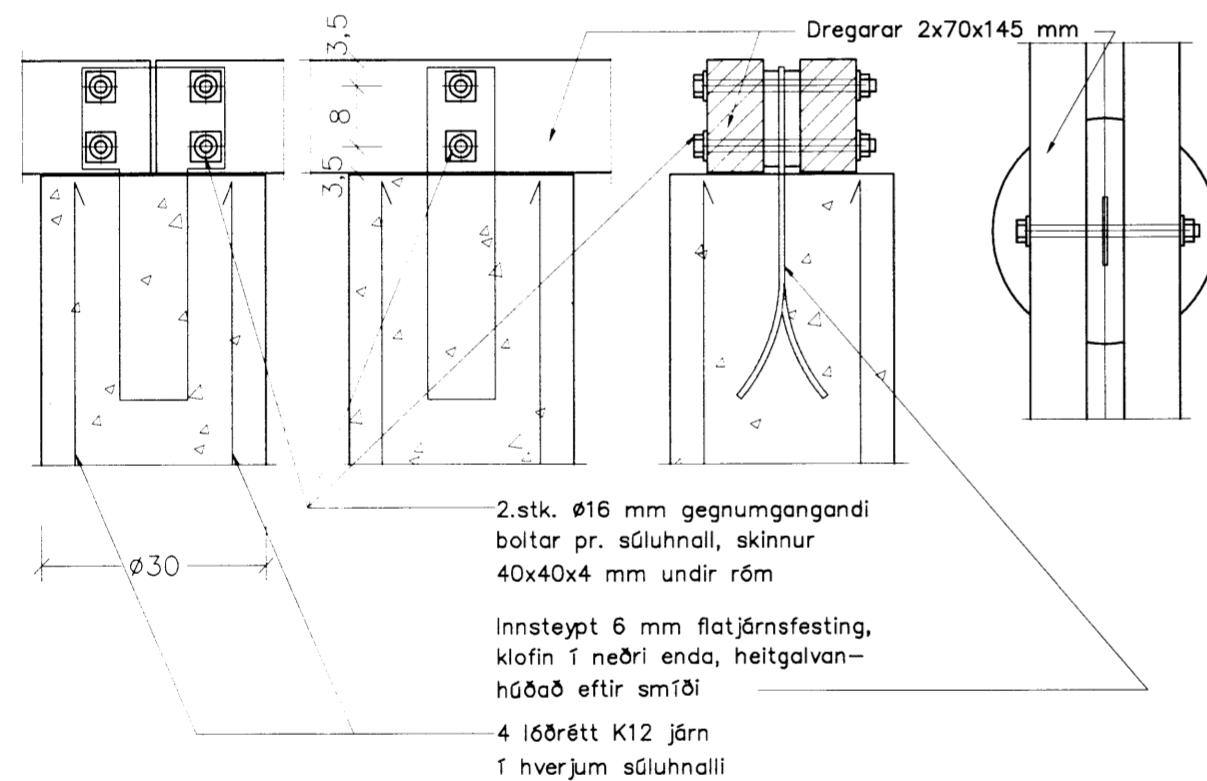


1.3 Sérmynd 1.3. 1:10
4 5

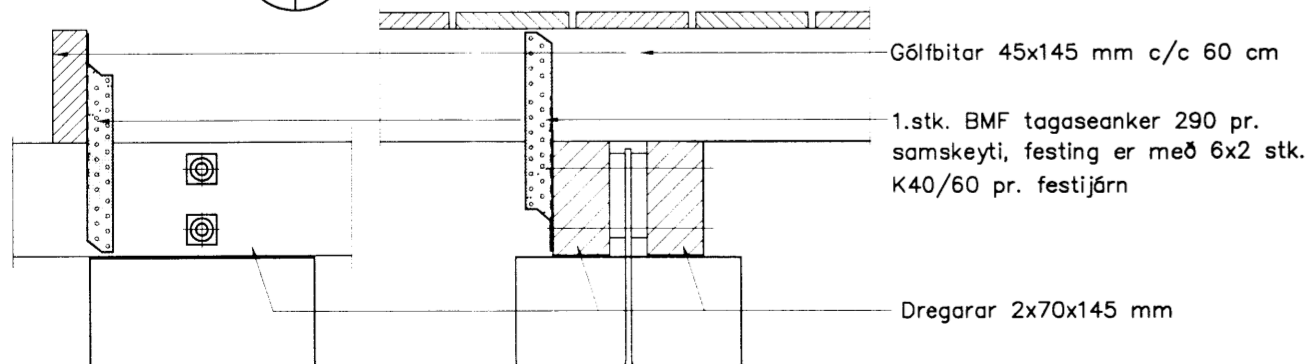

1.4 Sérmynd 1.4. 1:10
4 5

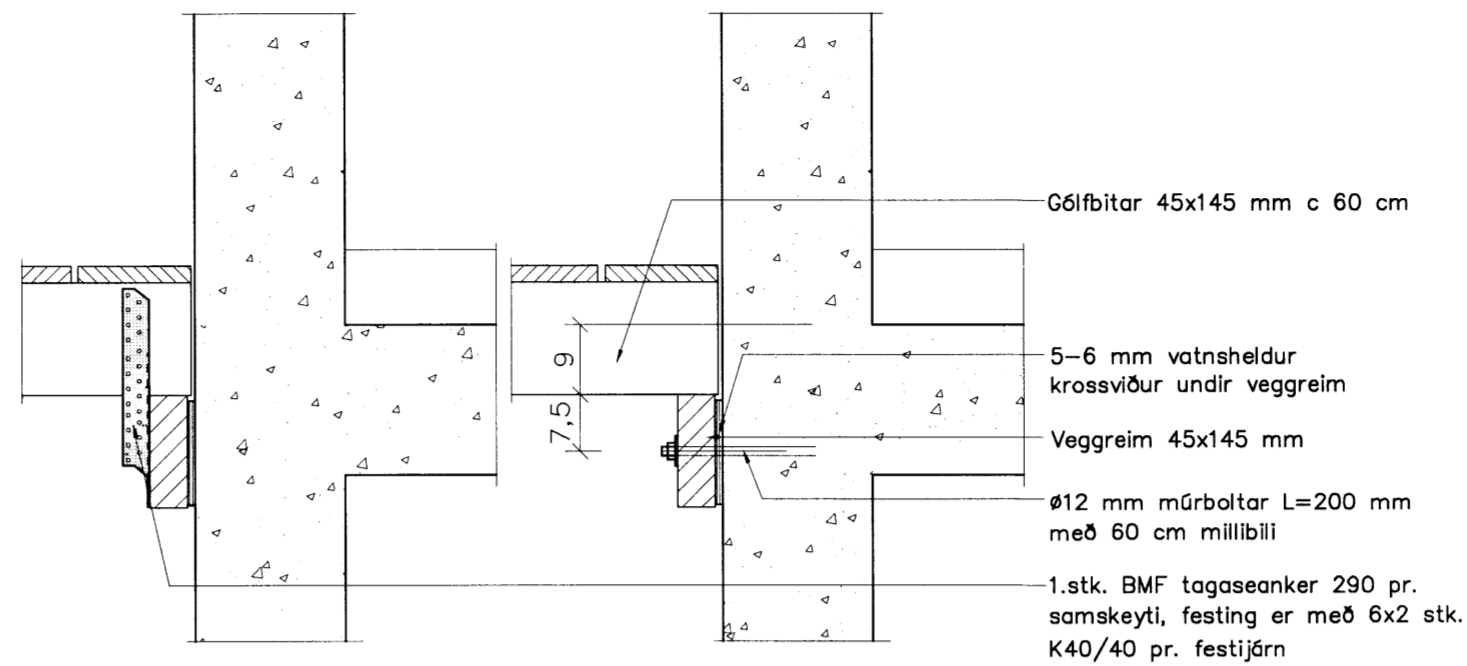

1.5 Sérmynd 1.5. 1:10
4 5

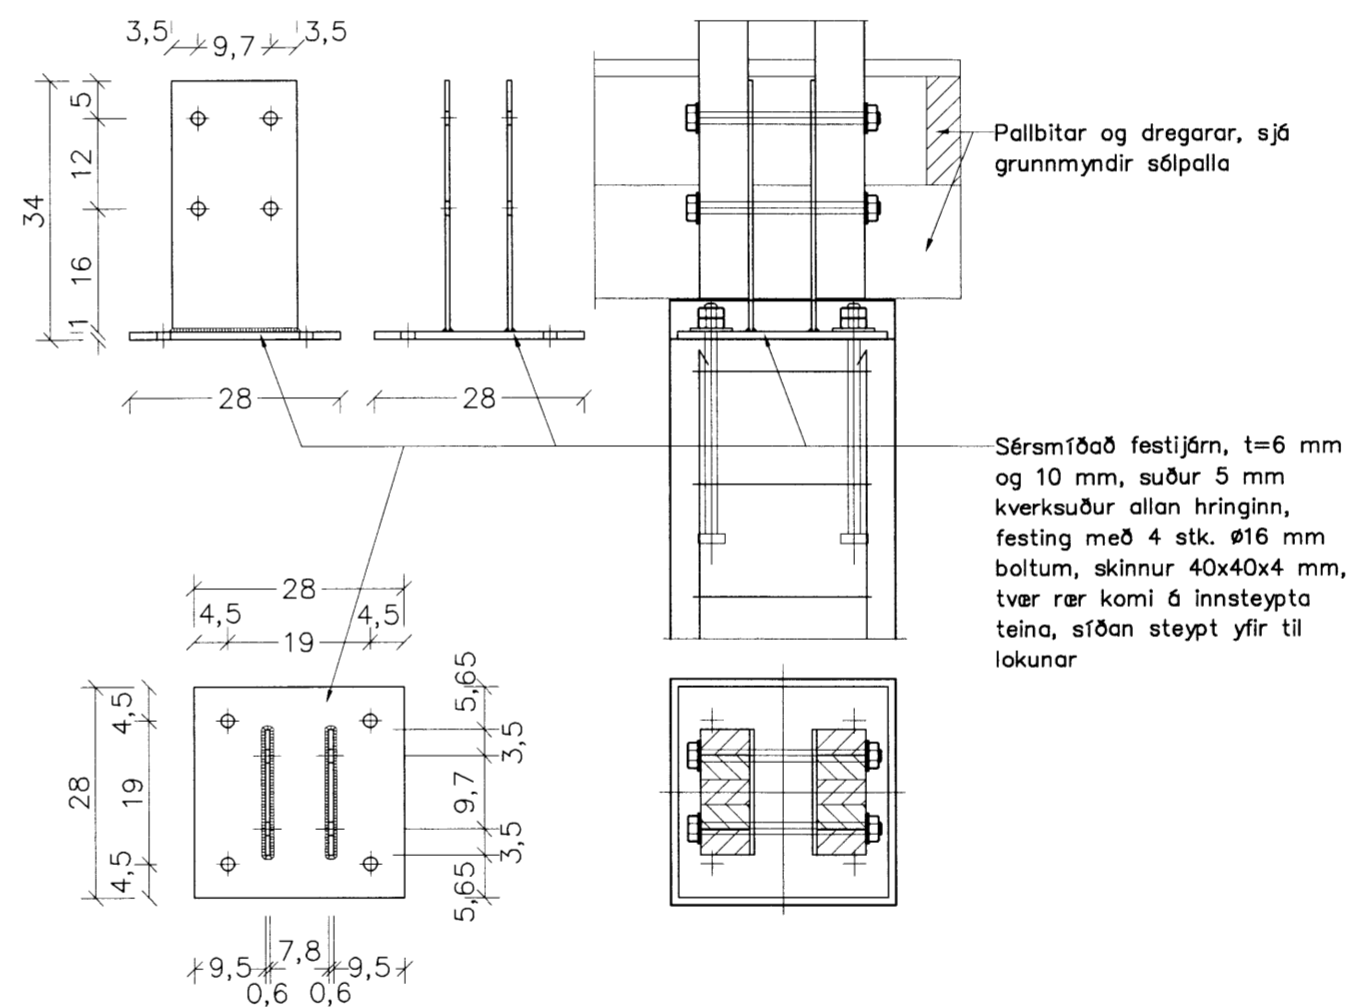

Breytingar:

TÓV
TEIKNISTOFAN ÖÐINSTORGI,
VERKFRÆÐISTOFA ehf.
Öðinsgötu 7
101 Reykjavík
Netfang: gusti@to.is
Sími: 510 2210

Verkefni: MÁNABAKKI 1, GRÍMSNES- OG GRAFNINGSHR.
Heiti: BURÐARVIRKI: Sérmyndir verönd

Hönnun: VÍFILL ODDSSON kt. 101237-3629	VERKFRÆÐINGUR FVFI - FRV
GÓSTAF VÍFILSSON kt. 231163-5069	VERKFRÆÐINGUR FVFI
KRISTJÁN S. GUÐMUNDSSON kt. 070254-5819	VERKFRÆÐINGUR FVFI

Áritun aðalhönnuðar:
Adalhönnuðar

M. 1:10
R. V.O.
T. K.S.G./I.V.
Dags. Okt. 2015
6995.
Nr. 1536-1-5