
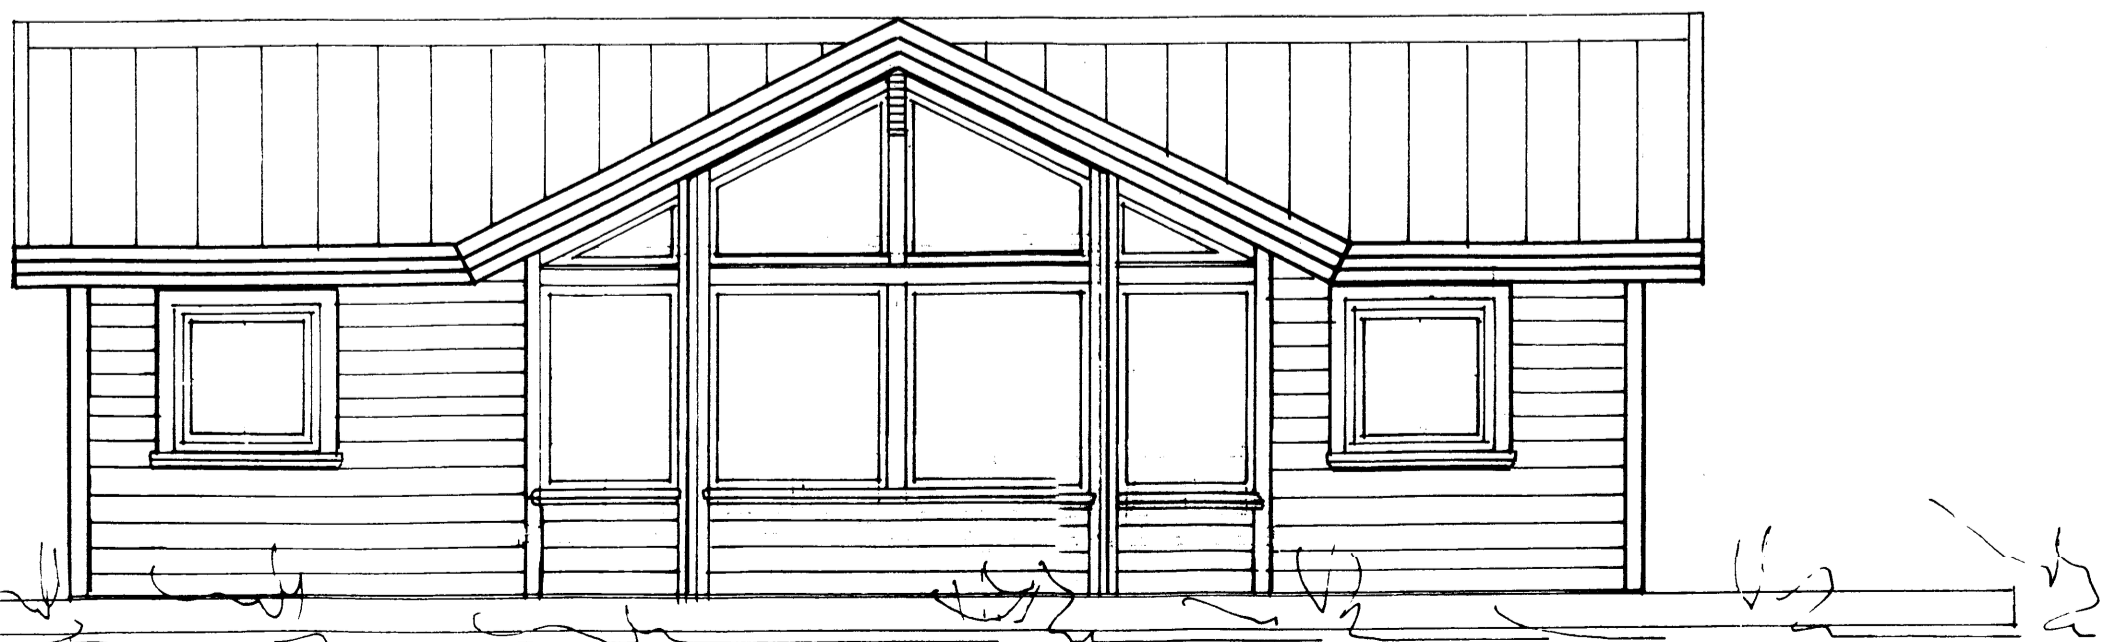
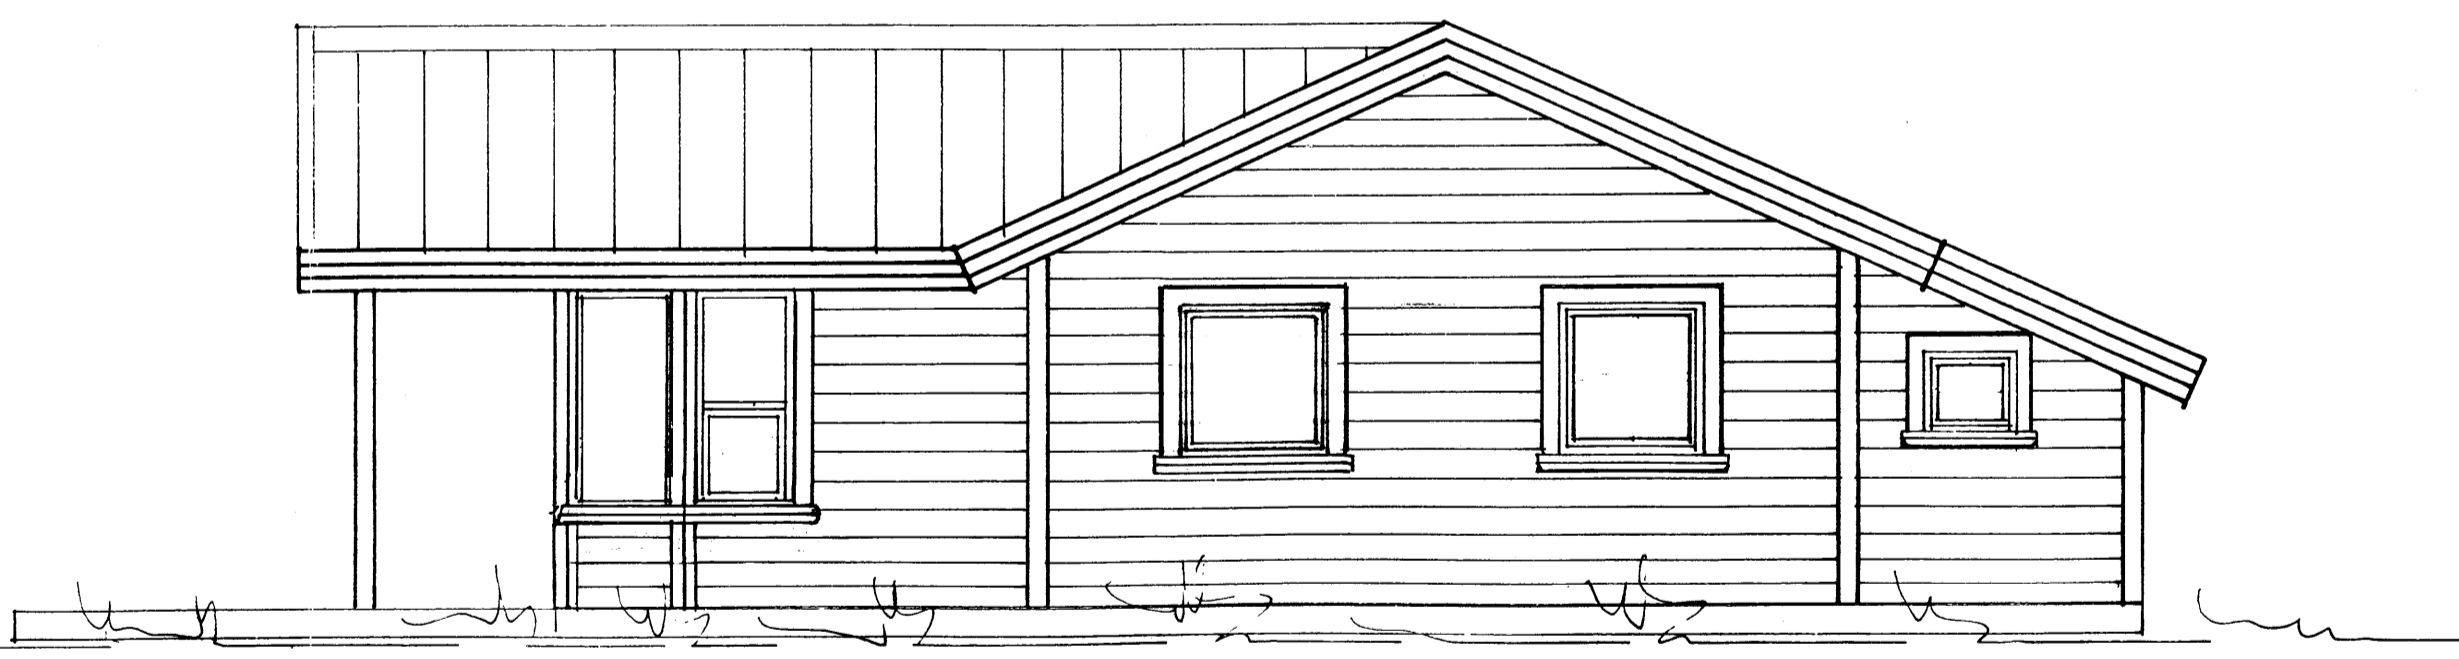


Samþykkt
16 MAÍ 2006

Skipulegs- og byggingarfulltrúi Uppsveita bs.
Samþykkt
16 JUNÍ 2015
Ragn Eiríksson
Byggingarfulltrúi

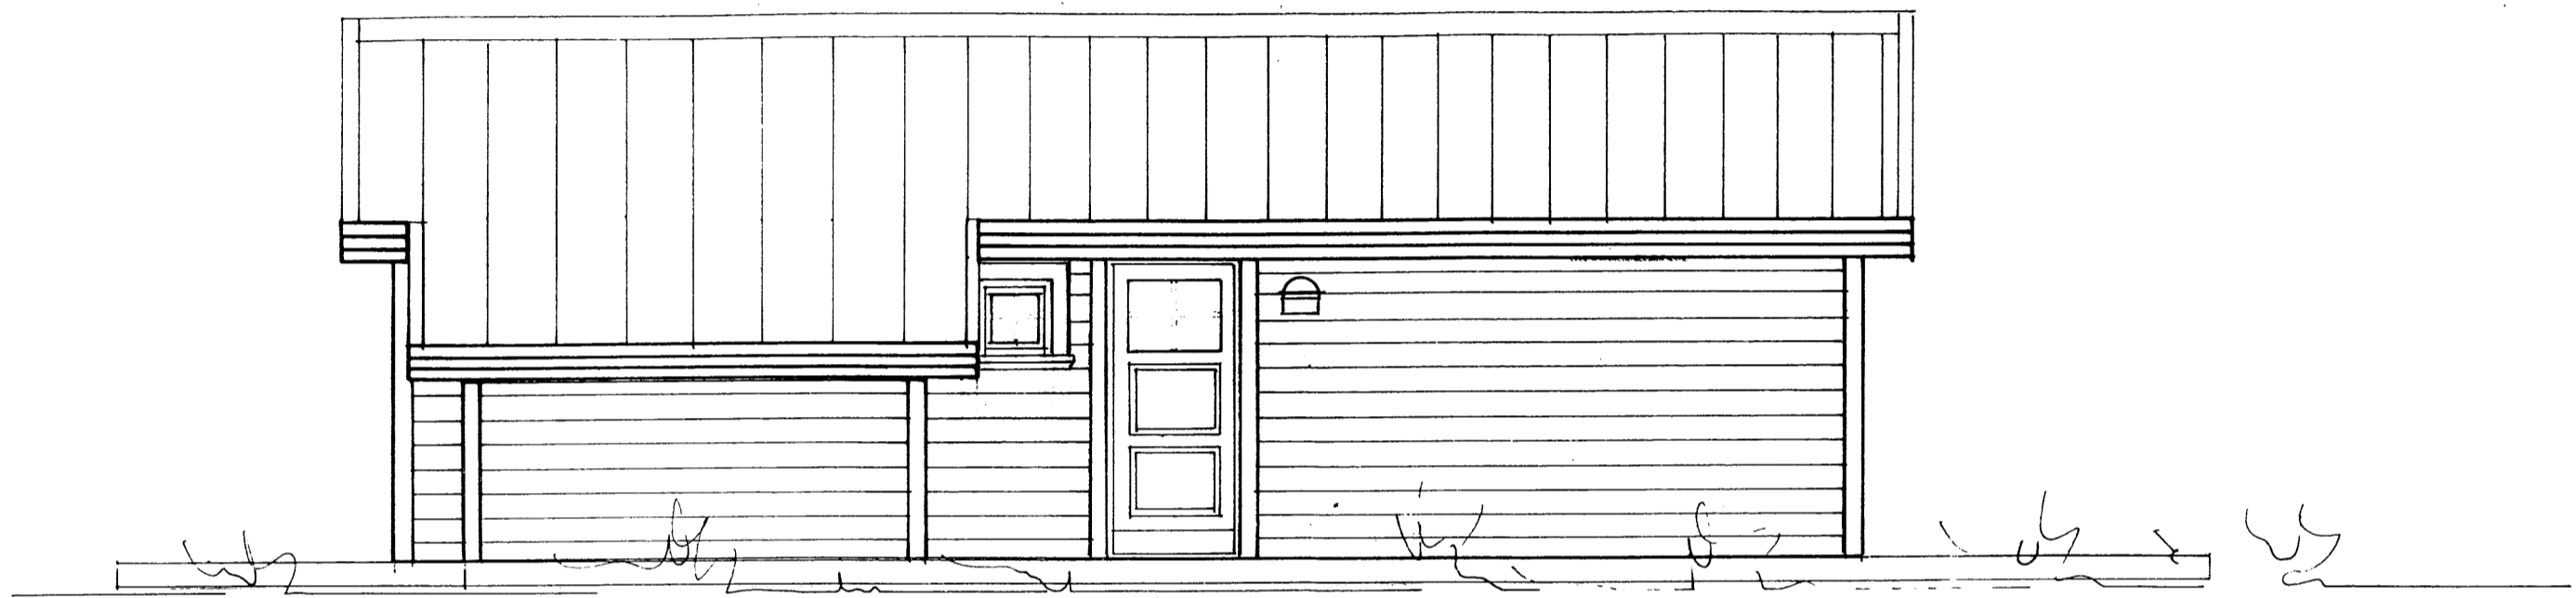

**SUMARHÚS HEIÐARRIMI 8,
GRÍMSNESHREPPI, ÁRNESSÝSLU**

ÚTLIT MKV. 1:50
2006-05-10 EIG. EIRÍKUR S. JÓHANNESSON
KT.270366-3339
Jóhannes Pétursson 010448-3959 S - 567-5107
Sigurður Sigurðsson 021146-2349 S - 566-6613
johp@isholf.is

ABS teiknistofa 566-6613, 567-5107. Nr. 2

Foll.