
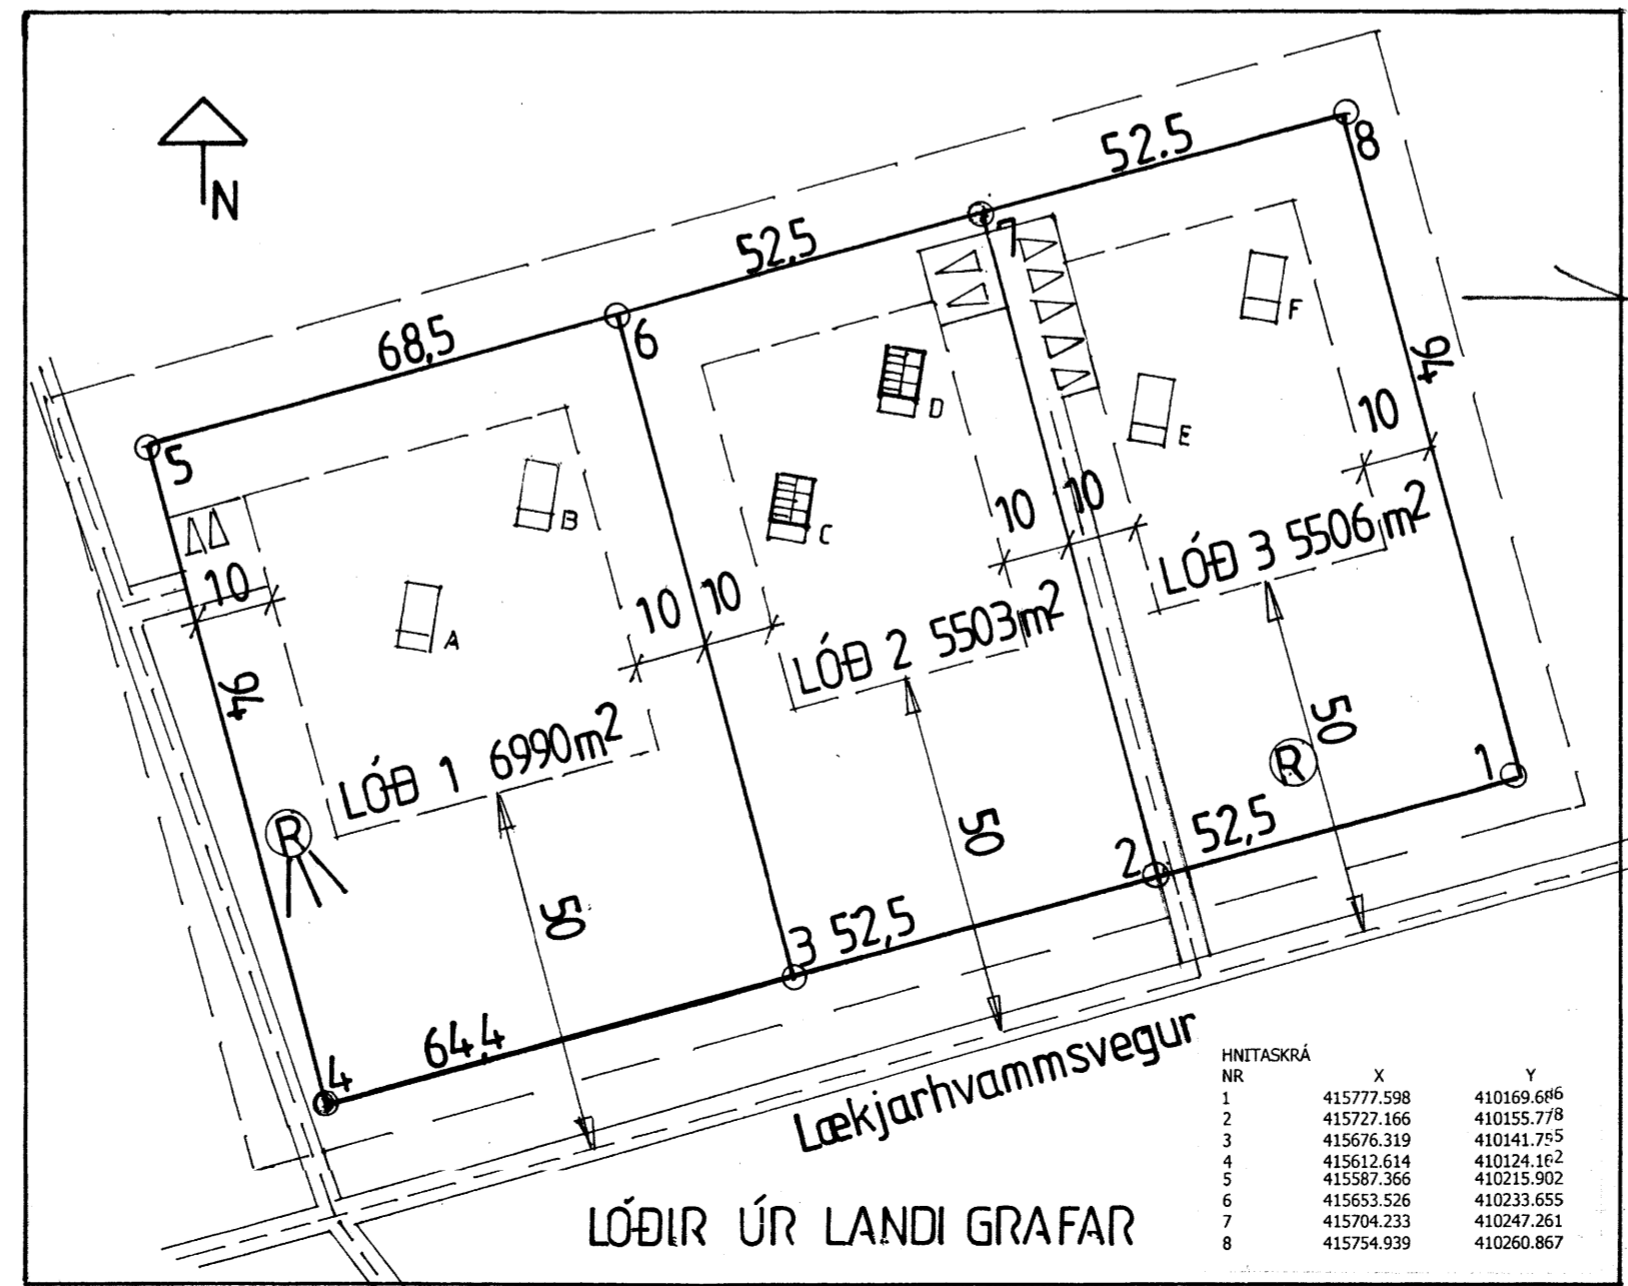
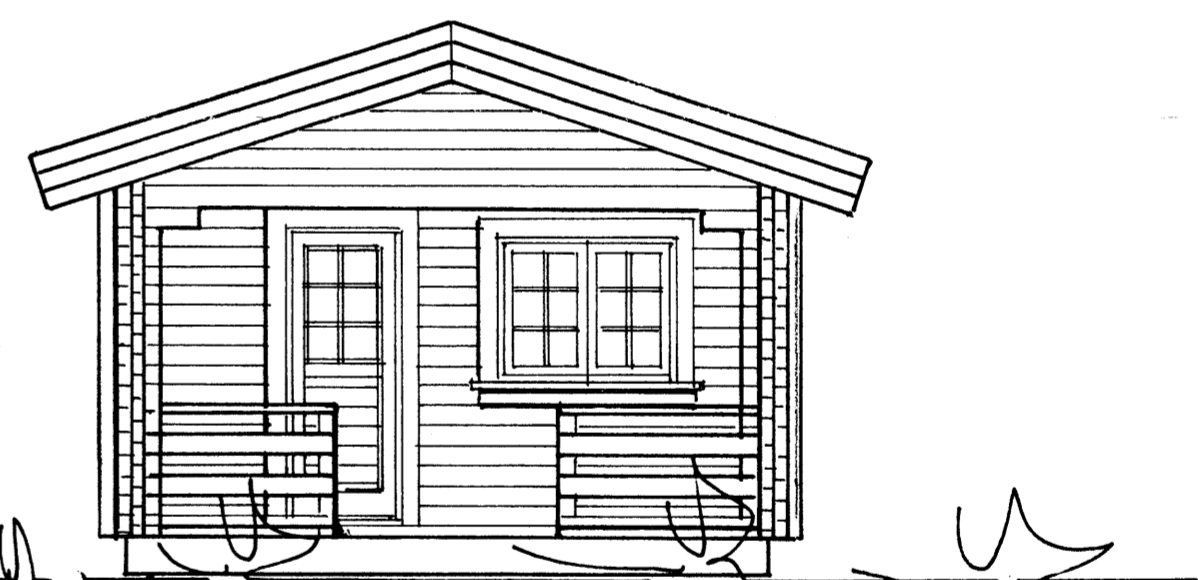
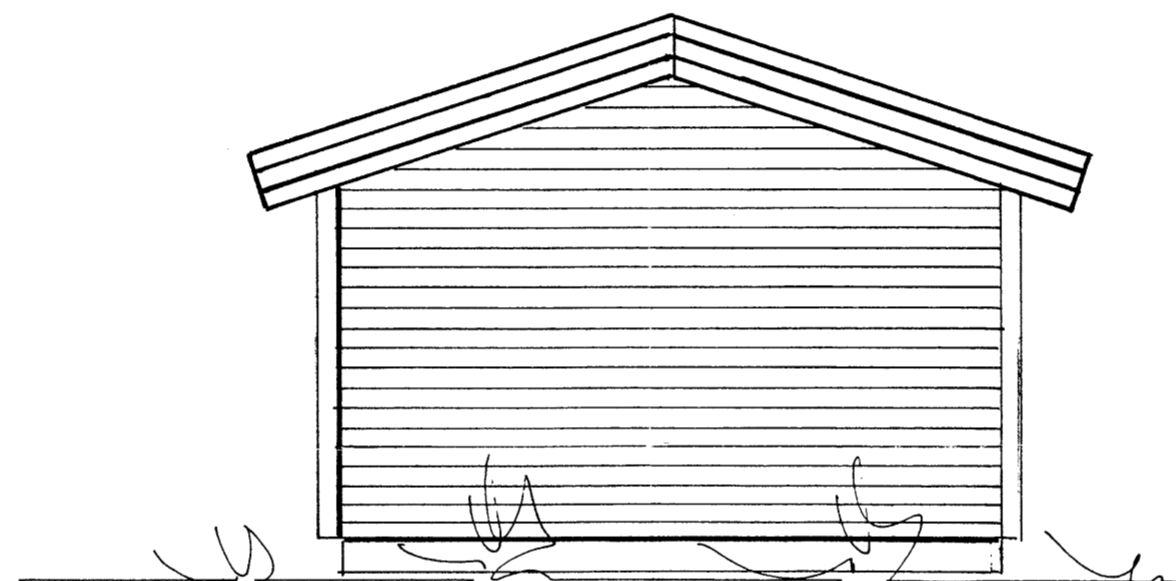
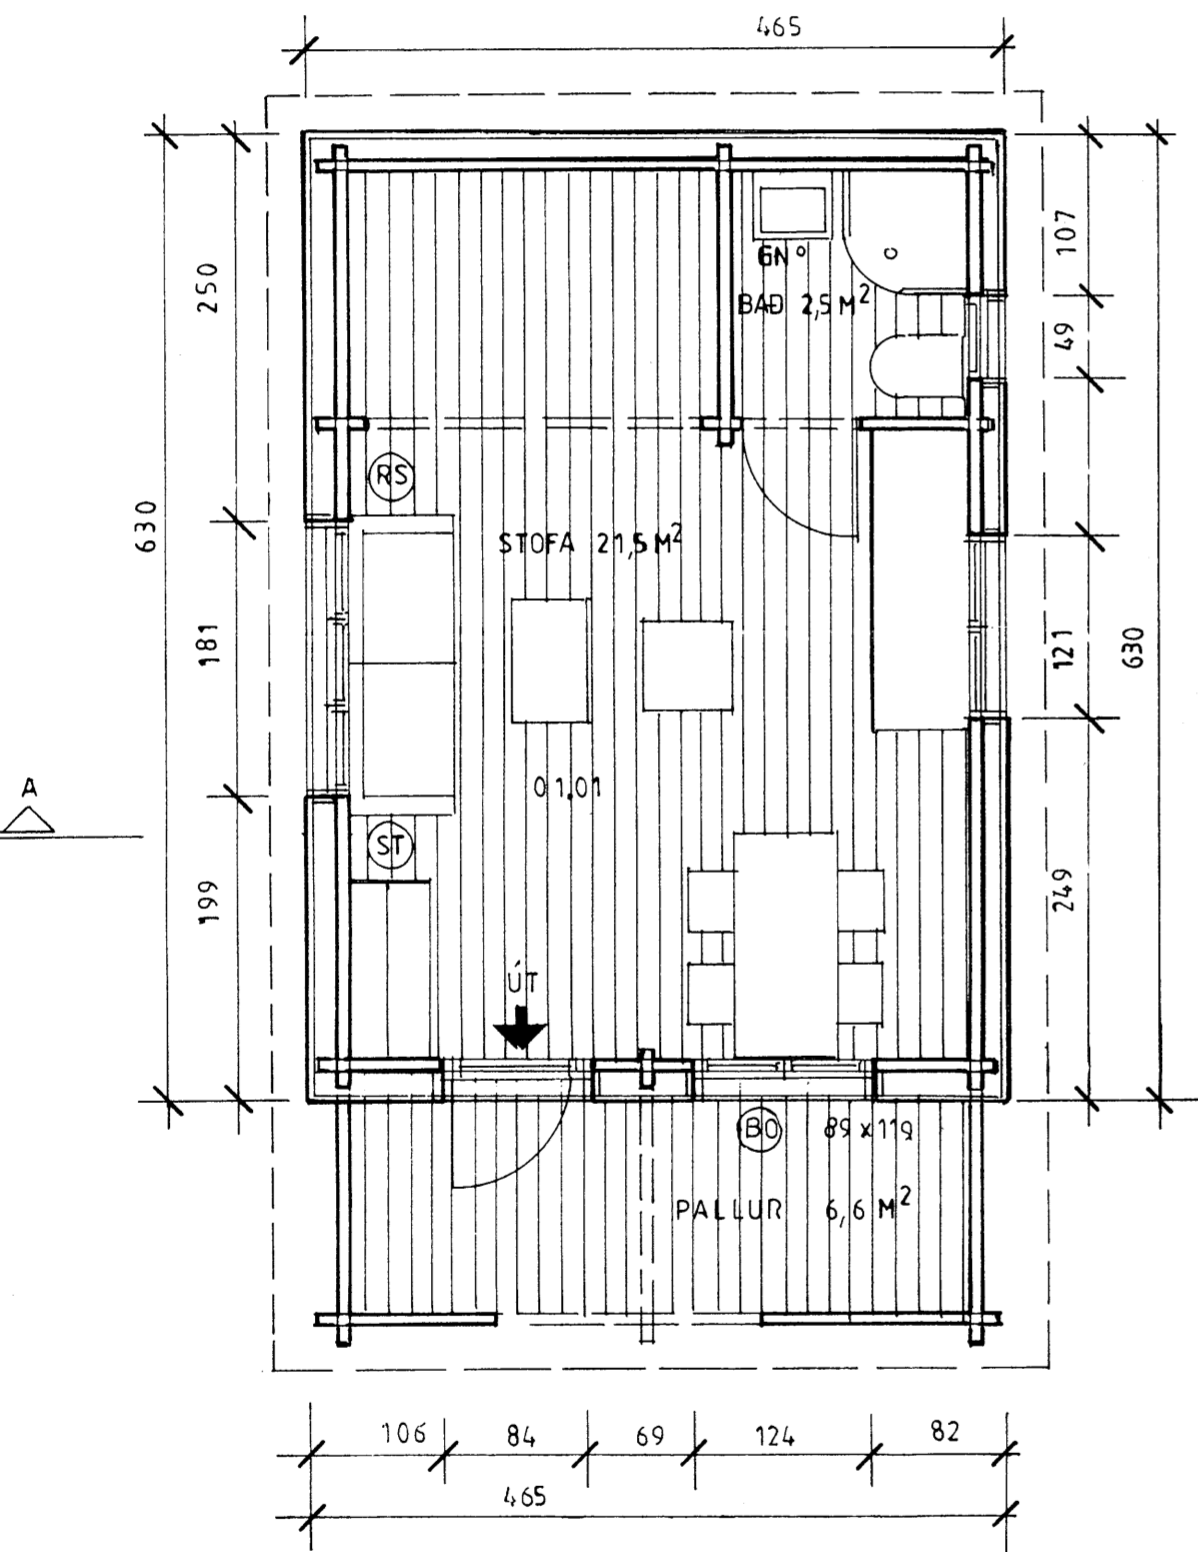


Skipulegs- og byggingarfulltrúi Uppsveita bs.  
 Samþykkt  
 08 JULI 2014  
*Alf P. Gunnarsson*  
 Byggingarfulltrúi

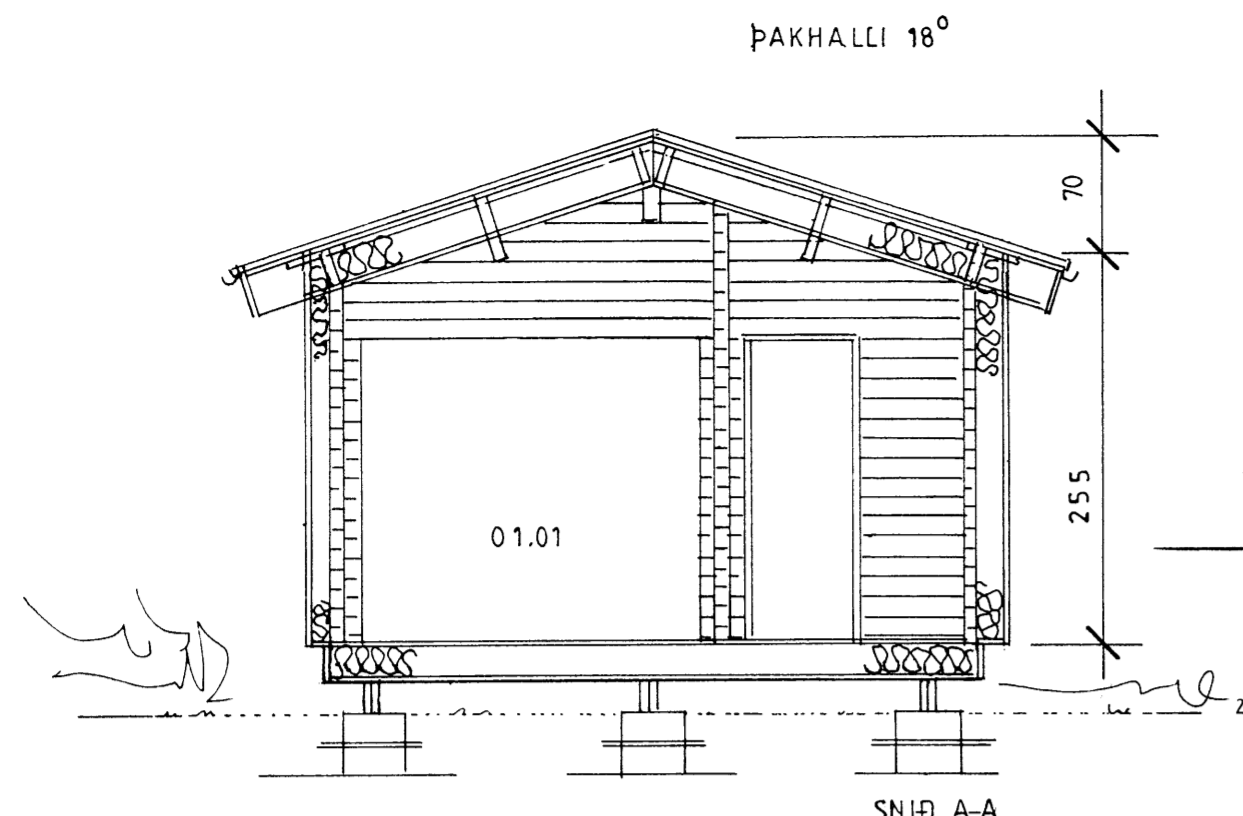

293 m<sup>2</sup> GESTAHÚS [ Á LÓÐ NR 2  
 Í LANDI GRAFAR, BLÁSKÓGABYGGÐ.  
 MKV. 1:50 2014-05-08

GRUNNMYND, SNID OG ÚTLIT MKV. 1:50  
 AFSTÖÐUMYND

Jóhannes Pétursson 010448-3959 S-567-5107  
 Sigurður Sigurðsson 021146-2349 S-695-3002  
 johp@isholf.is  
 LÓÐARHAFI: RBM RAFMAGNS- OG BYGGINGARMÍÐSTÖÐIN  
 vignir@rafogbygg.is GSM 6947111

GESTAHÚS BYGGT ÚR TIMBRI.  
 UNDIRSTÖÐUR STEYPTAR SÚLUR. DREGARAR 2X45X195MM,  
 GÓLFBITAR 70X140MM ÁSAMT 45X95MM, EINANGRUN 220MM  
 STEINULL, PÓLPLAST, LOKUNARPLÖTUR, 21MM GÓLFKLÆÐNING.  
 ÚTVEGGIR 70X140MM NÓTAÐIR BJÁLKAR. ÚTVEGGIR VERÐA  
 EINANGRADIR AD UTANVERÐU MED 140MM STEINULL OG  
 VINDPAPPA, 21MM LOFTUNARGRIND OG 21MM TIMBURKLÆÐNING.  
 RAKAVARNARLAG ER PÓLPLAST.  
 ÞAKBITAR ERU 60X140MM, ÞAKKLÆÐNING, LEKTUR 45X245MM,  
 220MM STEINULL. RAKAVARNARLAG ER PÓLPLAST.  
 ÞAKPAPPI OG BÁRUSTÁL.  
 SJÁ NÁNAR VERKFR. TEIKNINGAR.  
 KÖLNUNARTÖLUR SKV. BYGGINGARREGLUGERÐ.  
 GN=GÓLFNIÐURFALL.  
 BO=BJÖRGUNAROP, RS=REYKSKYNJARI, ST=SLÖKKVITÆKI

HNITASKRÁ NR	X	Y
1	415777.598	410169.686
2	415727.166	410155.778
3	415676.319	410141.785
4	415612.614	410124.162
5	415587.366	410215.902
6	415653.526	410233.655
7	415704.233	410247.261
8	415754.939	410260.867

**ABS** teiknistofa 566-6613, 567-5107. Nr. 1