




Upprunalegur höfundur:

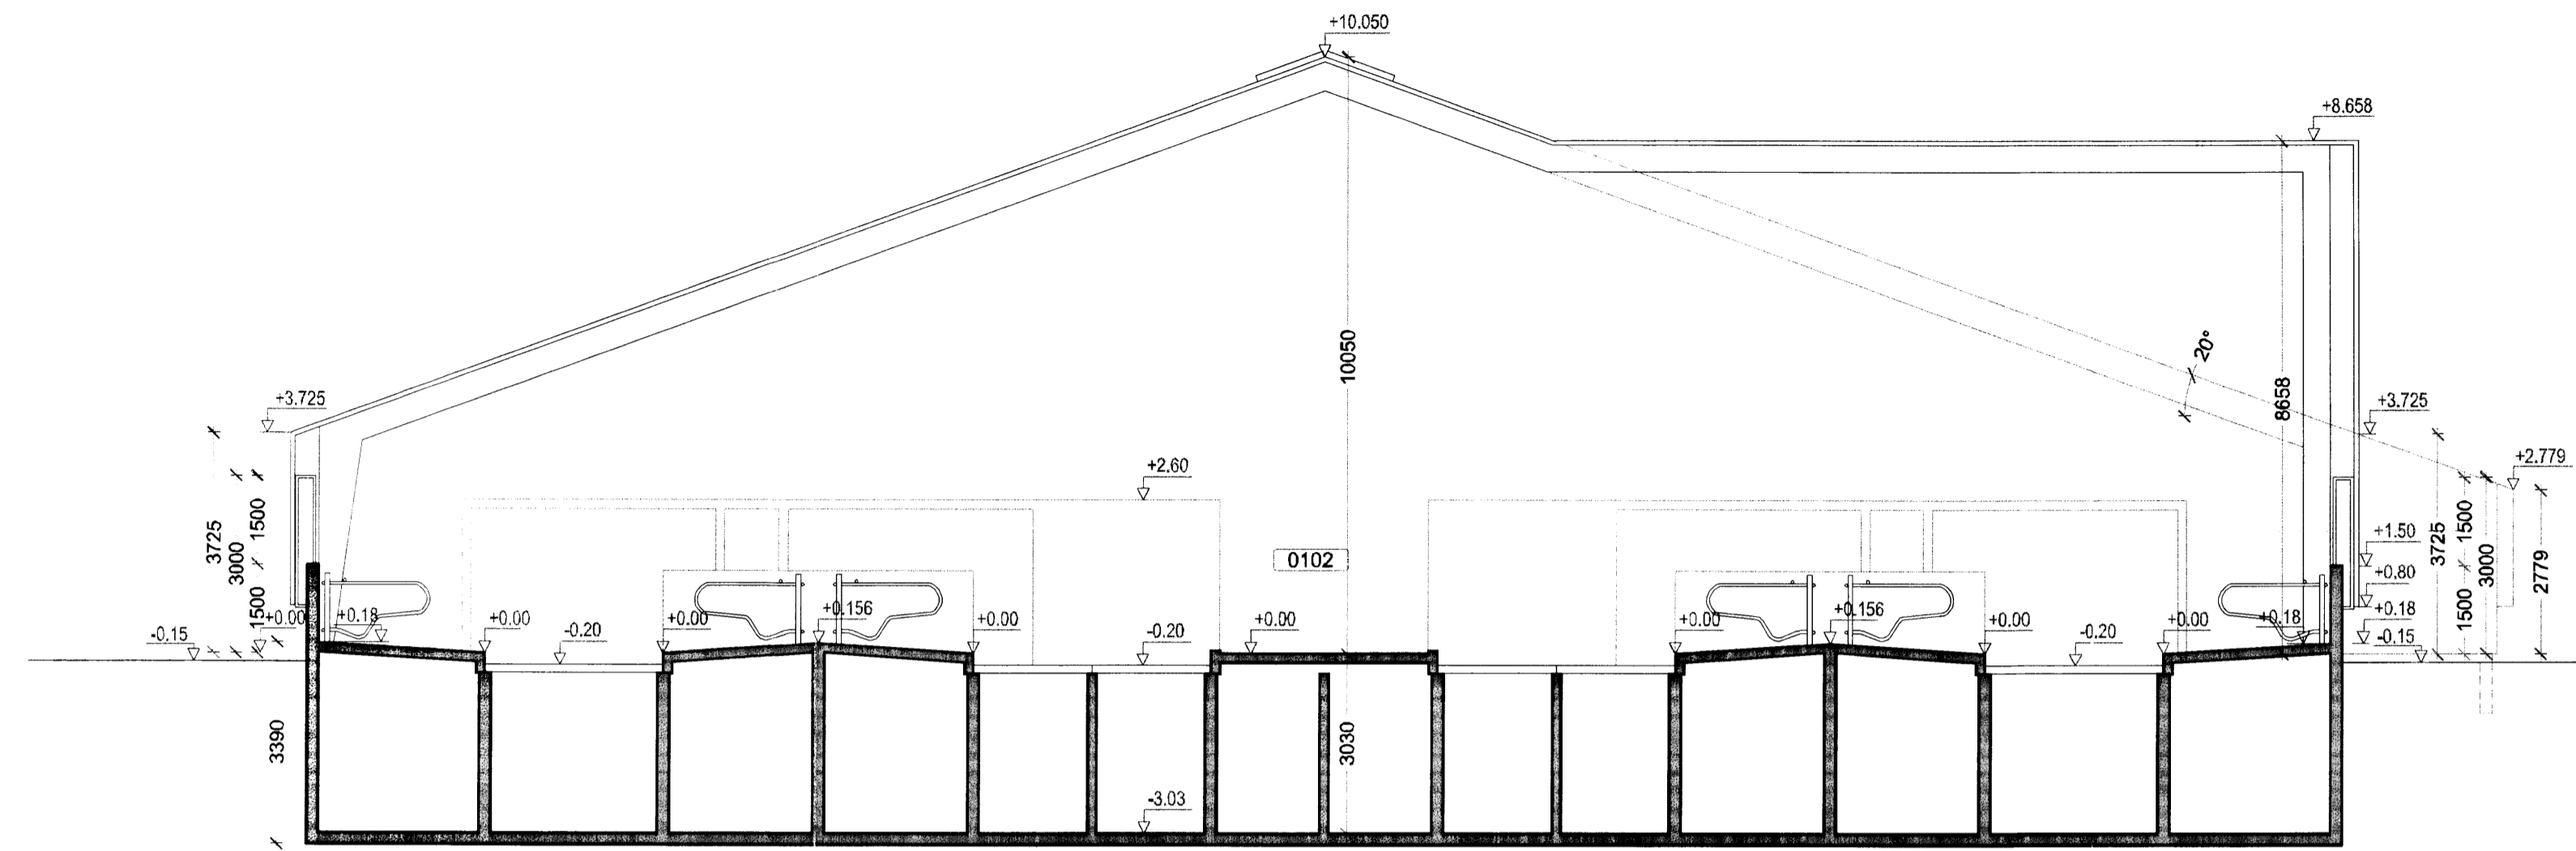

SNID A-A
MKV 1:100

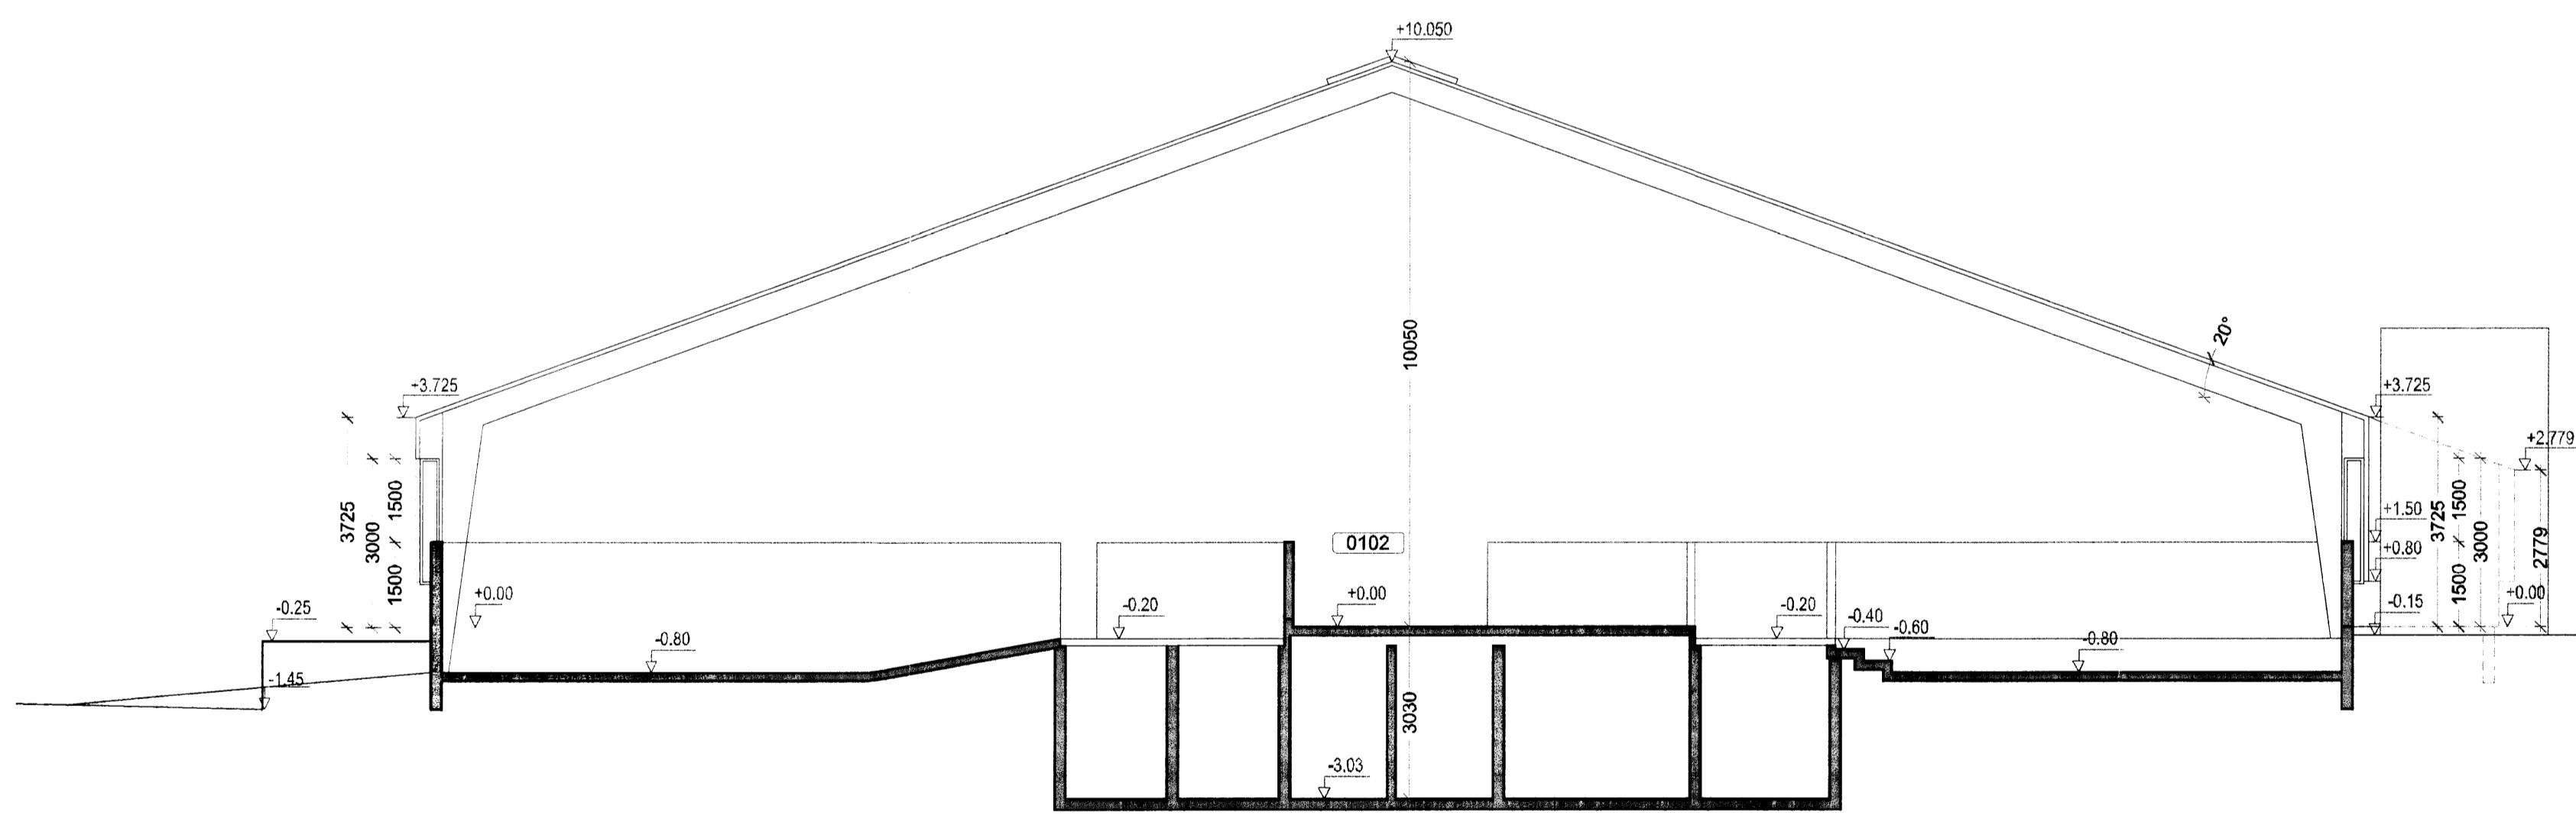

SNID B-B
MKV 1:100

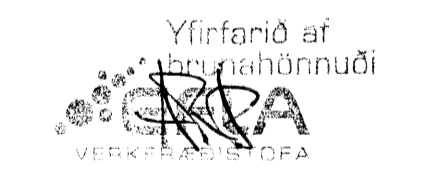

1	Uppfylling	26.06.2015	AEG	JSE
2	Skýring / Breyting			

Arnar Bjarni Eiríksson
VERKHAUSTEYNI
FJÓÐ - GUNNBJARNARHOLT
TEIÐLAND VERK

GUNNBJARNARHOLT
GATVITABEITNING

ADALUPPDRÁTTUR	LANDNÚMUR:	166549
BVERSNIÐ A-A	STADGR:	8720-4-00026000
BVERSNIÐ B-B	MHL:	-
	MKV:	1:100
	BLADSTÆRÐ:	A1
	ÚTGÁFA DAGS:	26.06.2015
	TEIKNAD:	AEG
	YFIRFARIR:	JSE

1504	307 - 1
VERNR.	RAENR. ÚTGÁFA



BATTERIÐ | ARKITEKTAR
Hvaleyjarbraut 32 | 220 Hafnarfjörð | S: 54 54 700 | batteri@arkitekt.is | www.arkitekt.is
© BATTERIÐ | ARKITEKTAR
ÖLL AFRÖT OG AFRITUN TEIKNINGAR AD HLUTA EGA | HELD ER HAD SKRIFLEGGU LEYFI HÖFUNDA

7028