



Útlit suður
Mkv. 1:50


Skipulags- og byggingarfulltrúi Uppveita bs.			
Samþykkt			
05 JAN. 2016			
<i>Sigrún Jónsdóttir</i>			
Byggingarfulltrúi			
DAGS:	NR:	BREYTINGAR:	SAMB:
08.12.2015	A	Björgunarop sett á gesthús.	

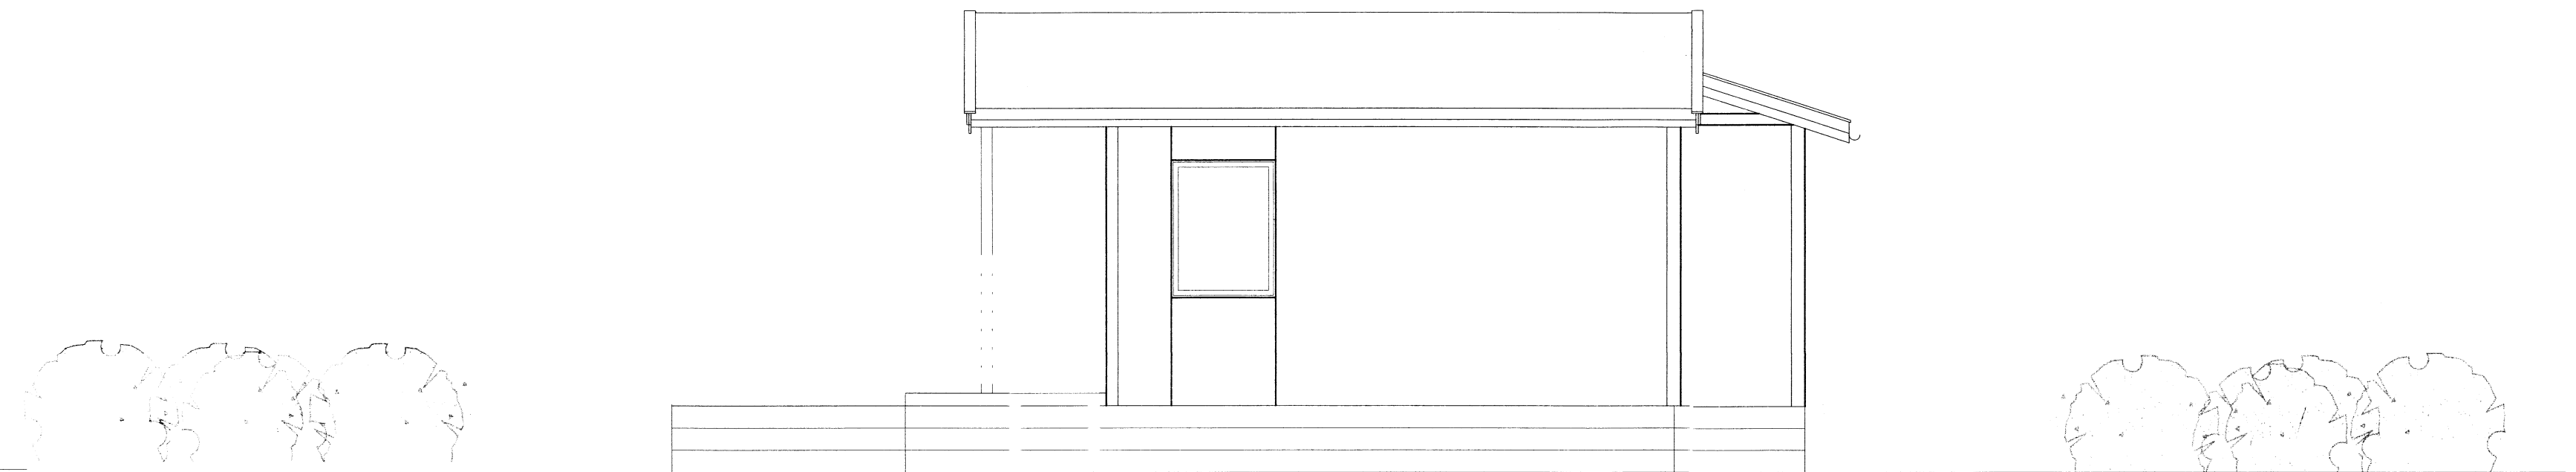

Útlit austur
Mkv. 1:50

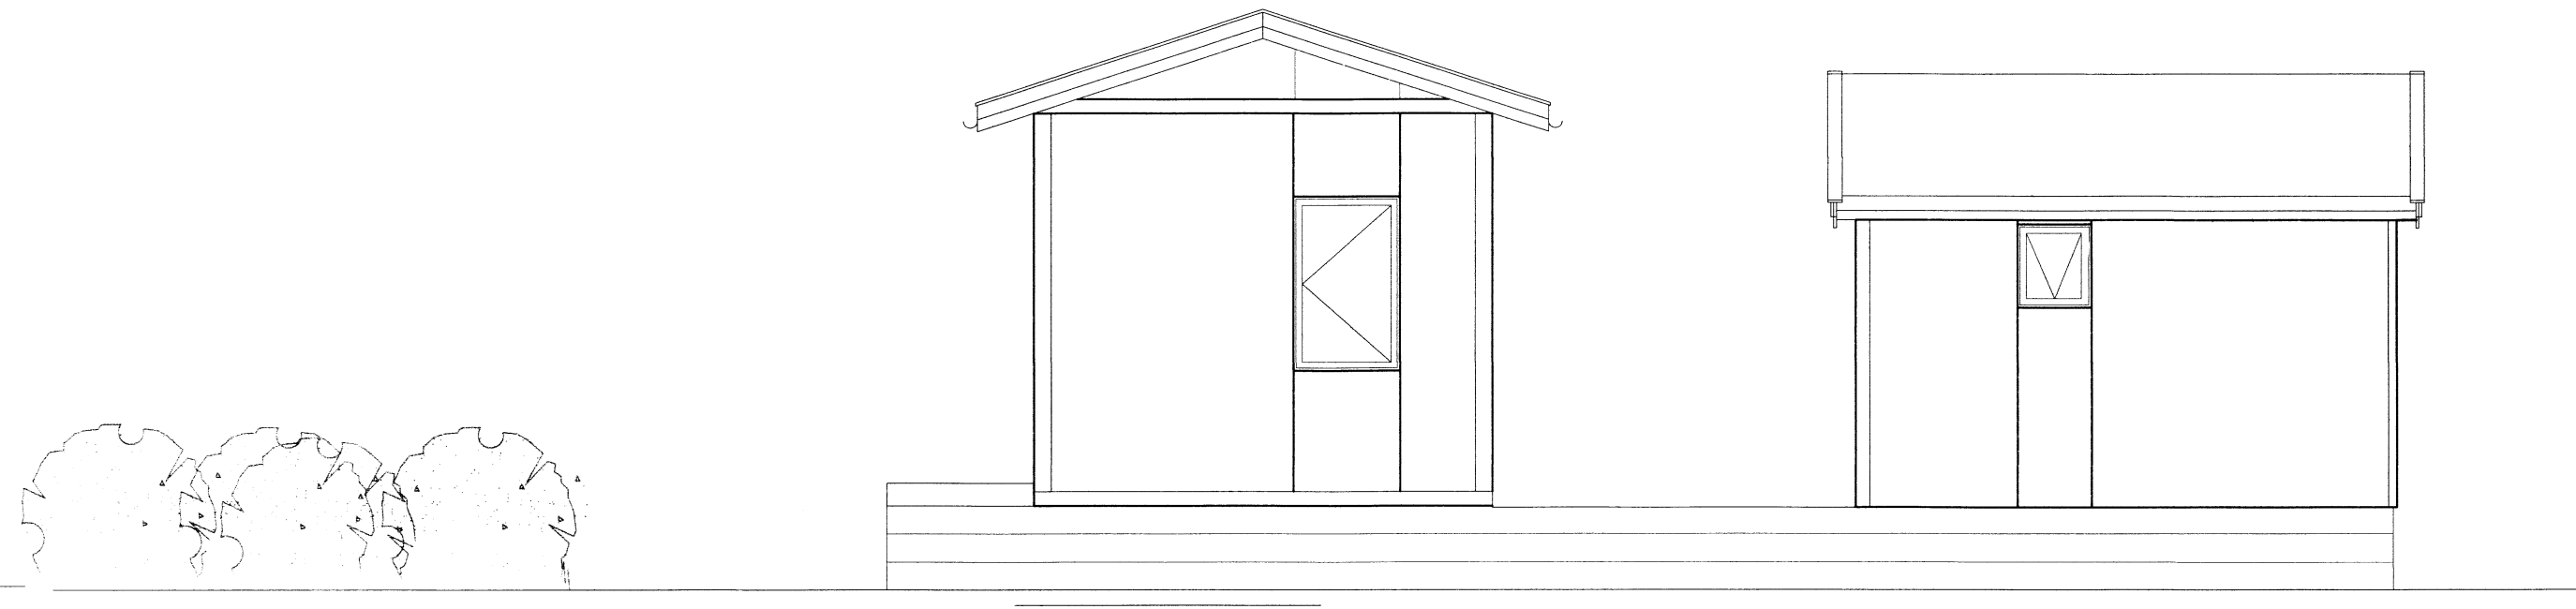

Útlit norður
Mkv. 1:50

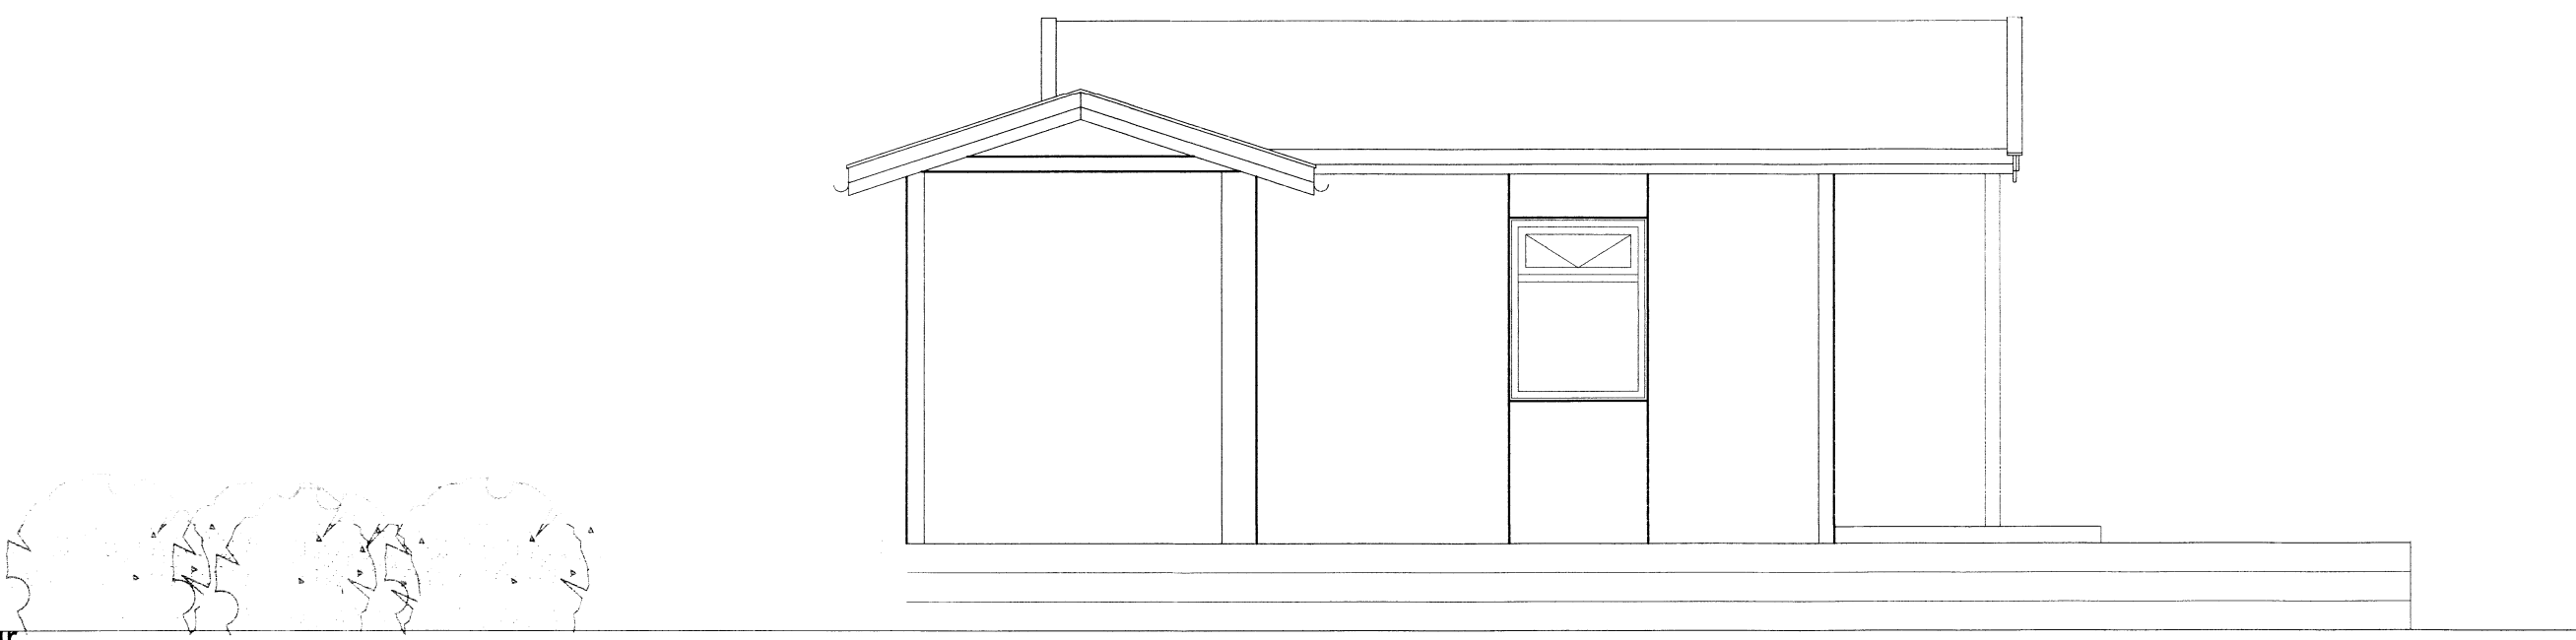

Útlit vestur
Mkv. 1:50



HEITI VERKS Jörfagerði 3 - Gesthús, VS & geymsla Grímsnes- og Grafningshreppur		HÖNNUÐIR Guðmundur Hansson 151263-3649 Svarar M. Sigurjónsson 180867-3419	DAGS 25.07.2015
HEITI TEIKNINGAR Aðal- og brunavarnaruppdráttur Útlit		SAMÞYKKT <i>Sraeja M. Stef</i>	GEYMSLUNR. 101
HÖNNUNAR AÐALHÖNNUNUÐUR		MÆLIKVI 1:50	VERKNUMER 14-81
HÖNNADUR SMS	TEIKNARI SMS	MÆLT --	YFIRFARI --
		SAMÞYKKT 102	ÚTGÁFA A

C:\verkefni\1414-81_Jörfagerði\03\03_Teikningar\A-teikn\101_Jörfagerði_03.dwg

7078.