




Skipulags- og byggingarfulltrúi Uppsvalta bs.  
**Sampykkt**  
 20 MAI 2015  
*Arun Eiríksson*  
 Byggingarfulltrúi

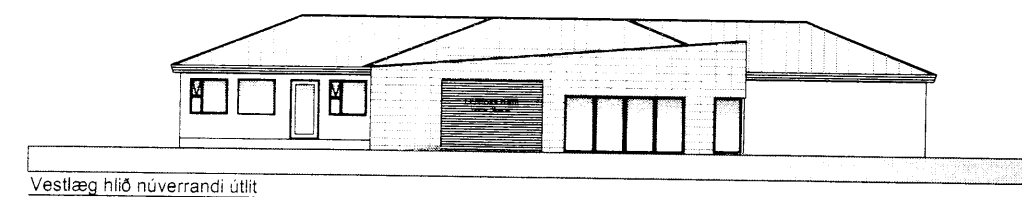


Vestlæg hið núverandi útlit

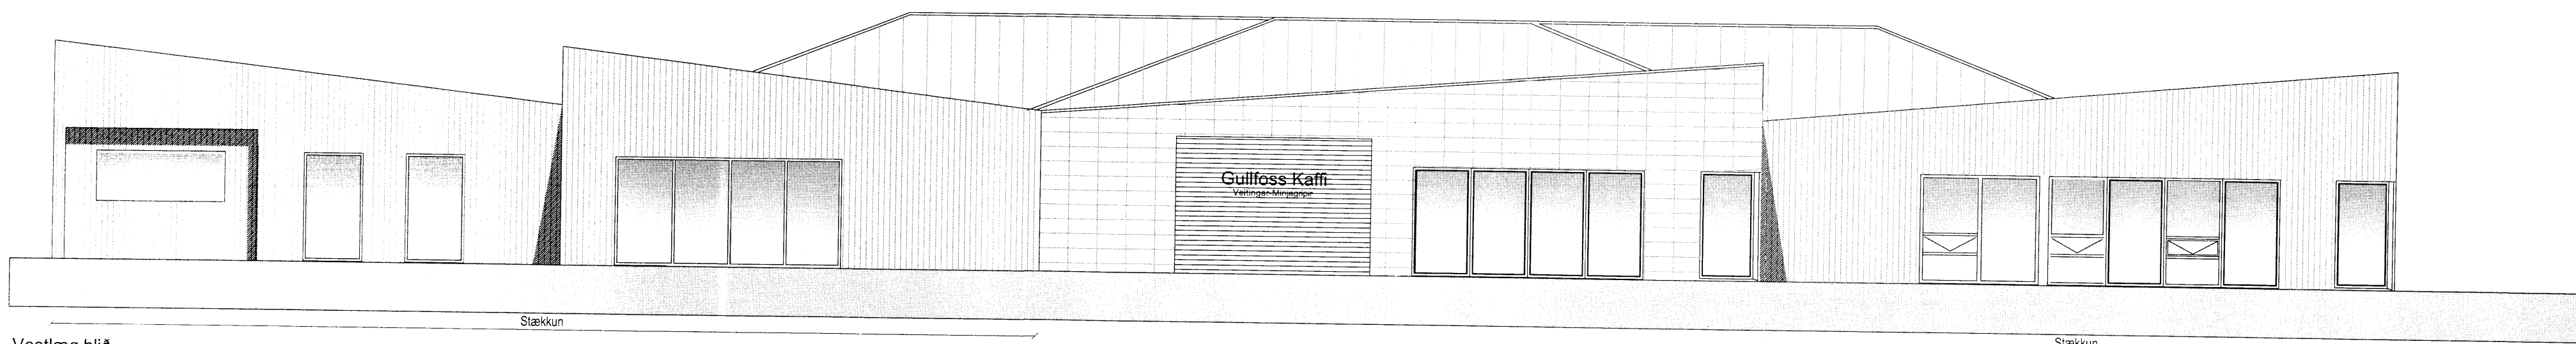


Vestlæg hið  
Mkv. 1:100

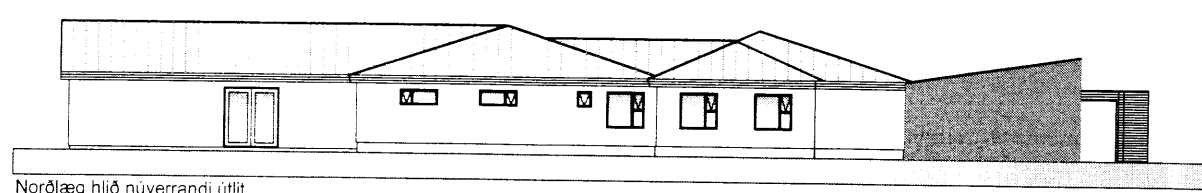


Norðlæg hið núverandi útlit

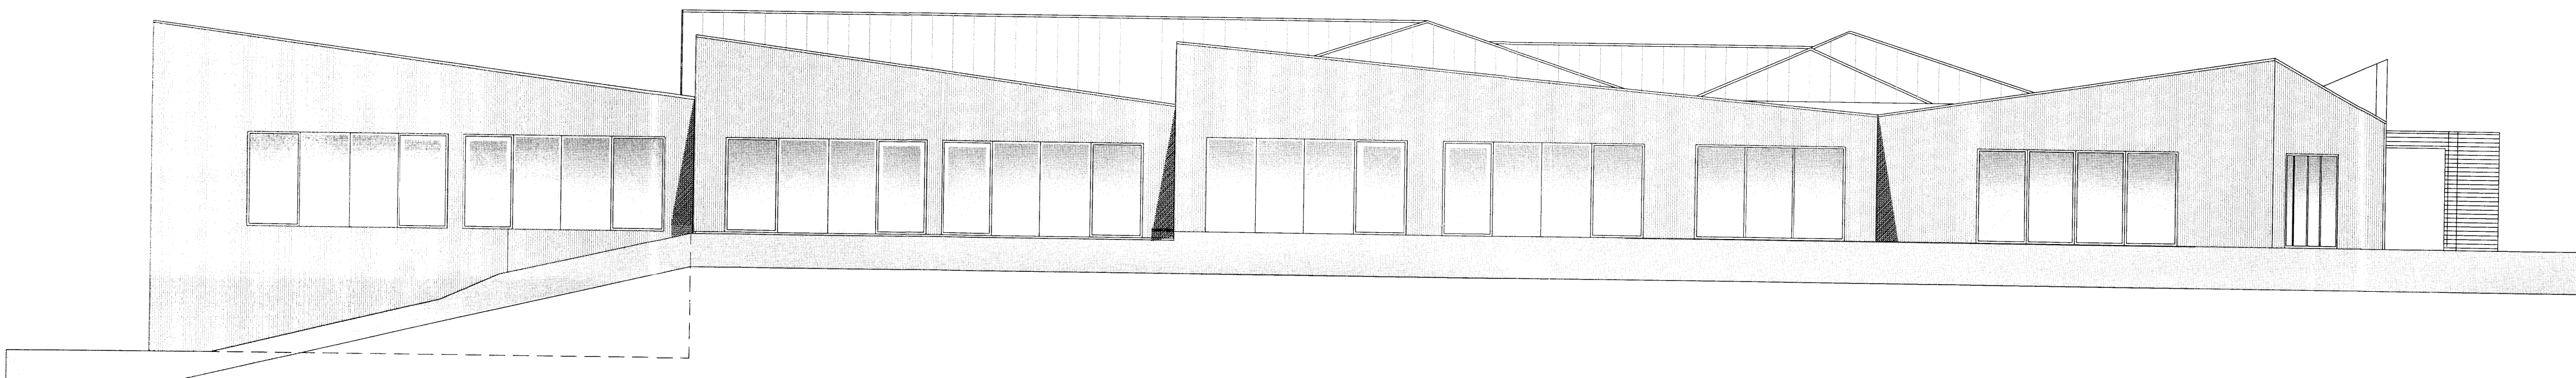

Norðlæg hið  
Mkv. 1:100

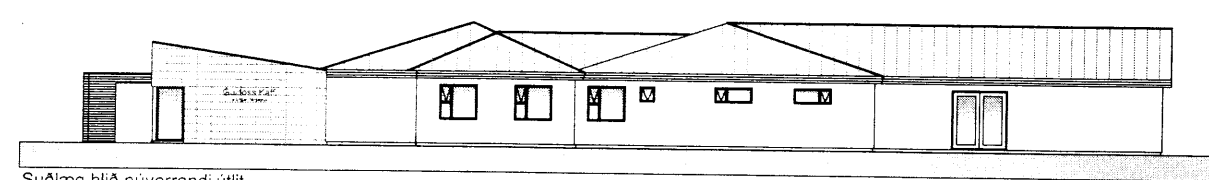

Suðlæg hið núverandi útlit

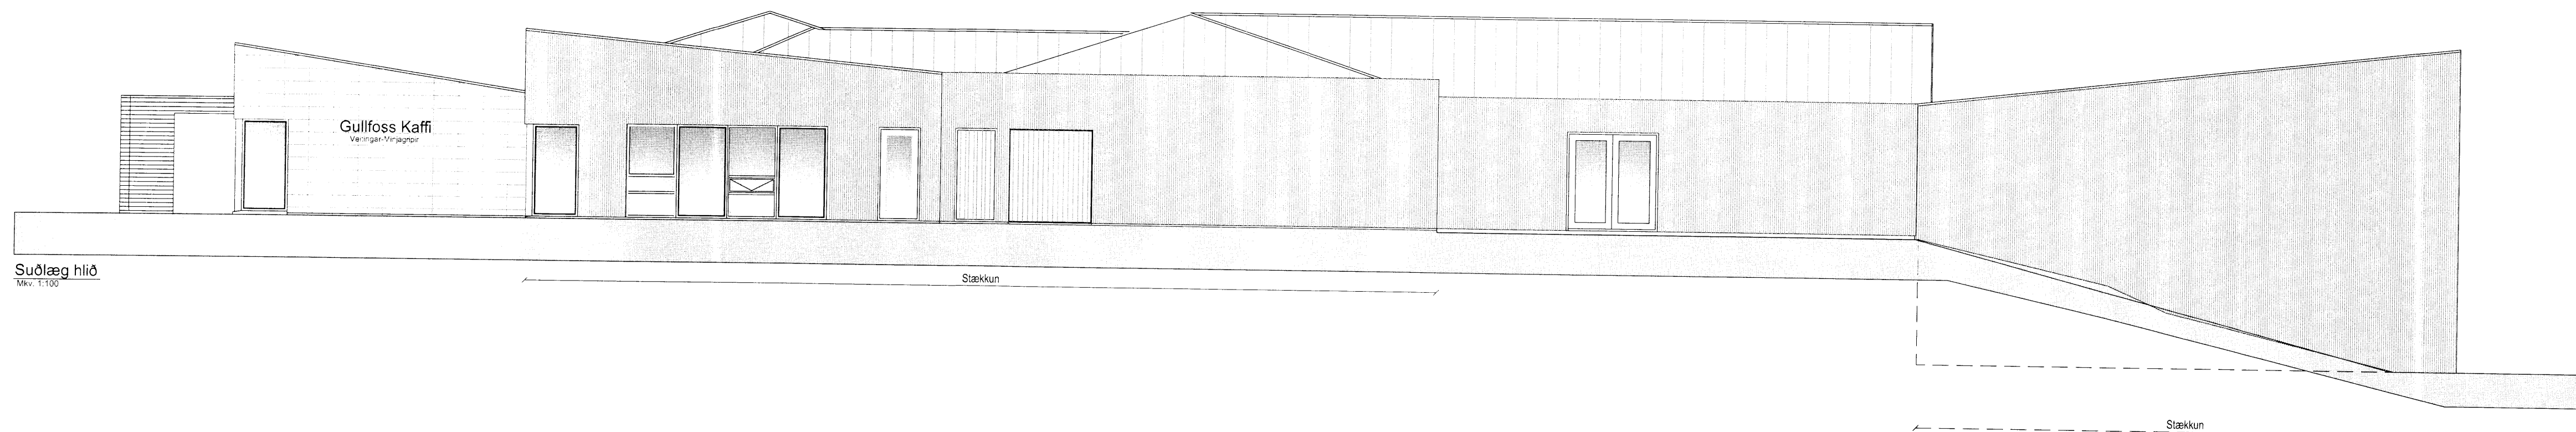

Suðlæg hið  
Mkv. 1:100

- Tæki- & teikningum
- SL SLOKKVITÆKI
  - RS REYKSKYLIJARI
  - BO. ÞJÓRGUNARÖP
  - NF. NIÐURFALL
  - LR. LOFTRÆSTING
  - ☛ HÆÐARKÓTAR A GRUNNMUND
  - ☛ HÆÐARKÓTAR A SNIDI
  - [0101] NOTEININGANUMER

**Pro-Ark teiknistofa**  
 Stækkun-Gullfosskaffi Brattholti  
 14-030 Útlitsteikningar

Einkur Vignir Pálsson BFI KE: 010975-4179

Kjartan Sigurbjartsson BFI Kt: 190275-5319

Teikn. EVP  
 Dags. Desember 2014  
 Mkv. A1 - 100

7094  
 01.03-A

ÚTFRYTTAB: 28.12.2014 13:44:27  
 SÍÐAST VISTAB: 28.12.2014 13:44:27  
 pinn@proark.is  
 Sími 462 4430 Fax 462 4435  
 Eympur 32, 800 Síðis