



Handwritten signature or initials in a box.

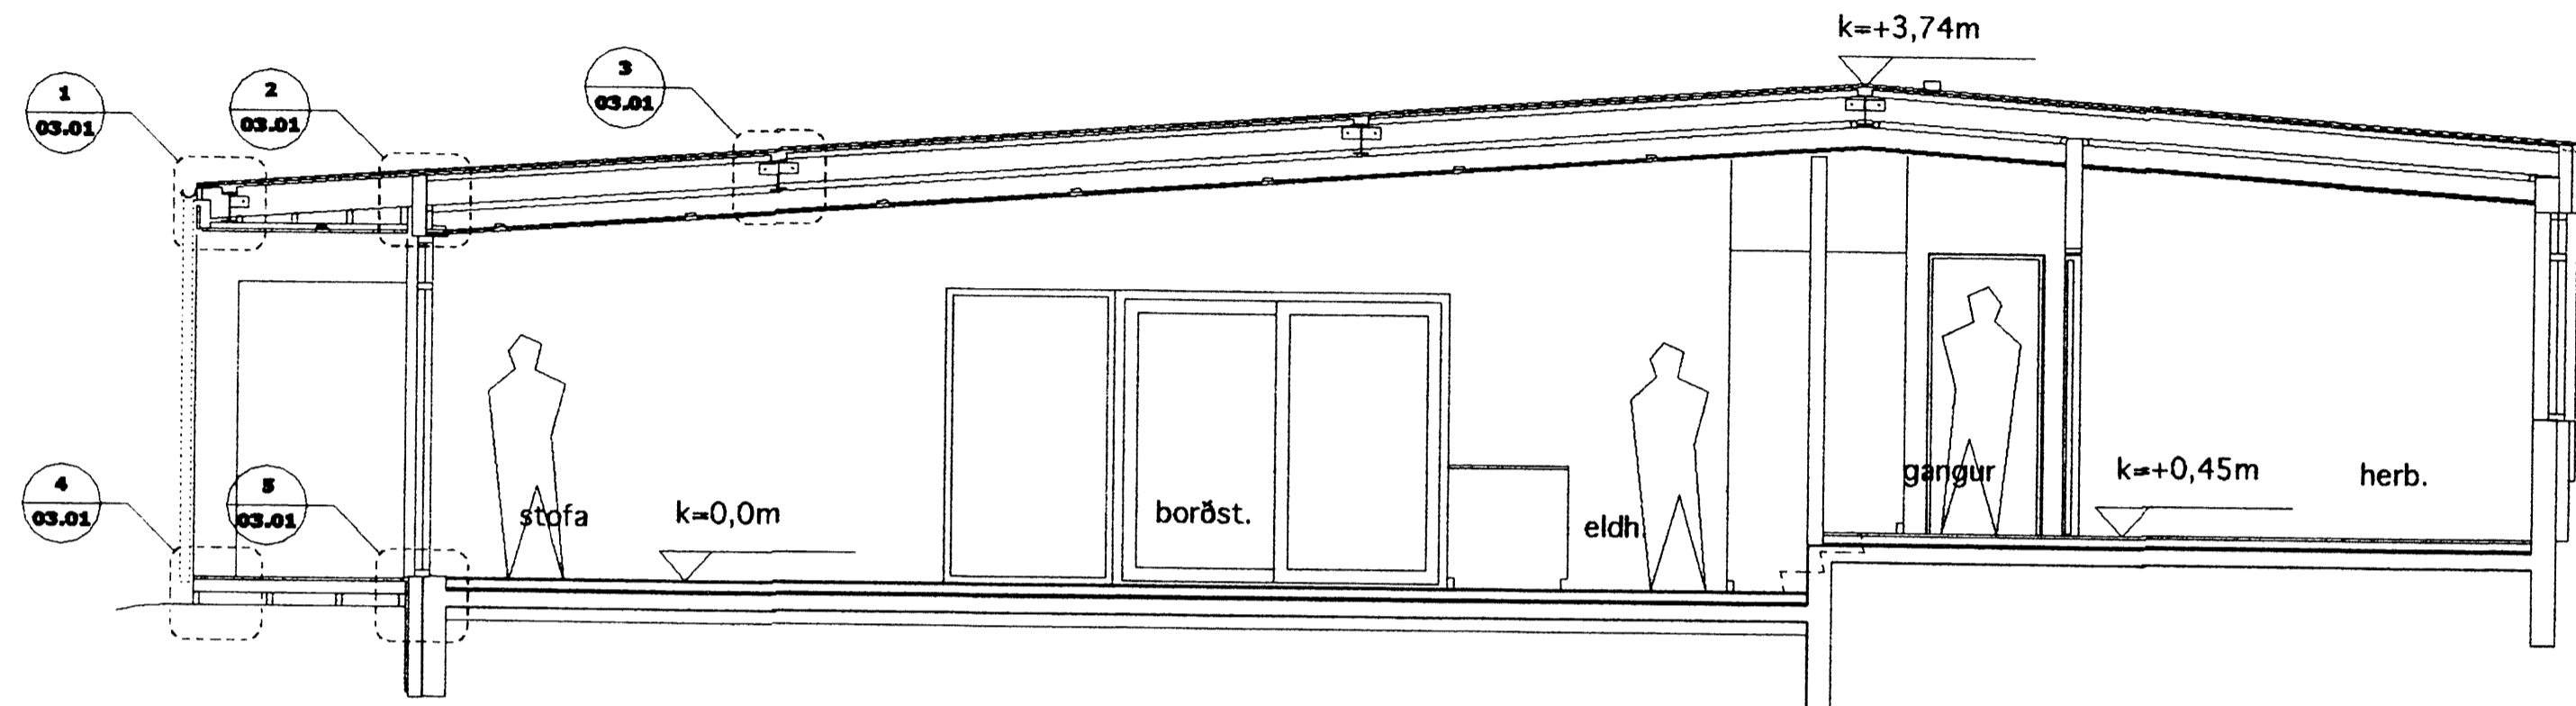

1 SNID CC
m.kv. 1:50

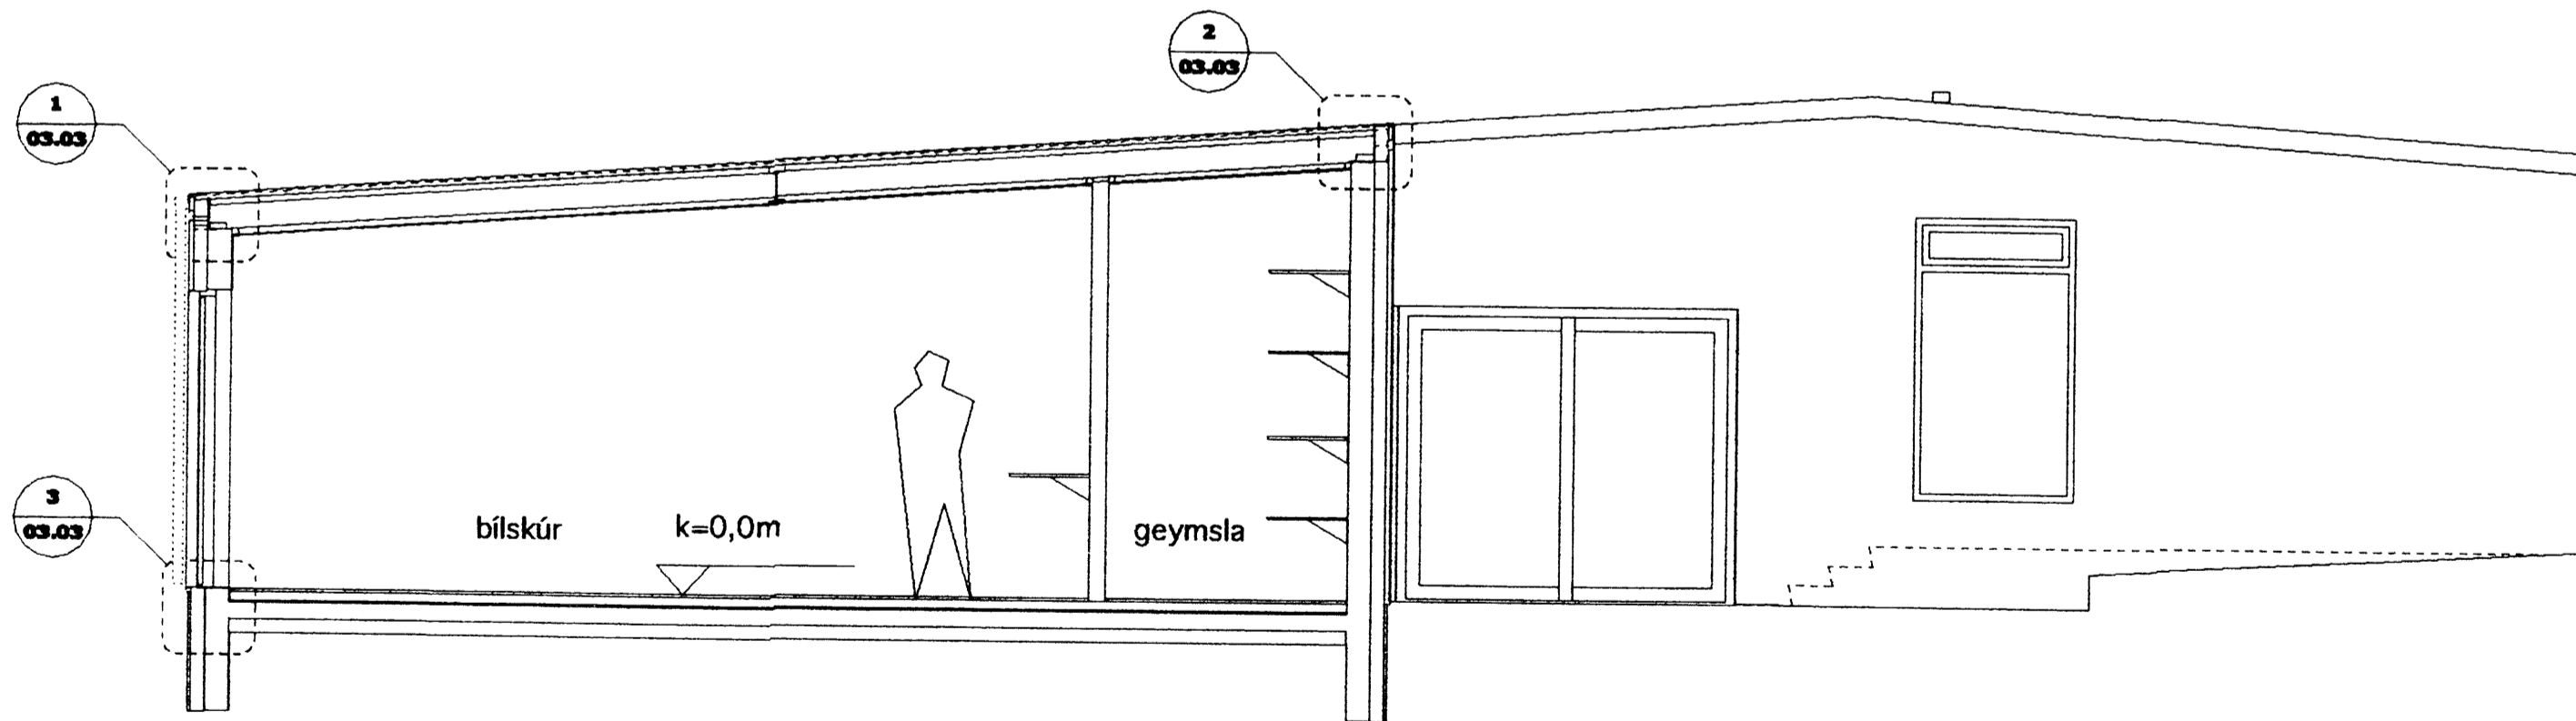

2 SNID DD
m.kv. 1:50

LÖGBÝLIÐ KJARANSSTAÐIR
BLÁSKÓGABYGGÐ

A 02.03
snið m.kv 1:50

01.06.15

Hildur Gunnarsdóttir
7/107

HILDUR GUNNARSDÓTTIR arkitekt FAÍ
200572-4919