



*M*

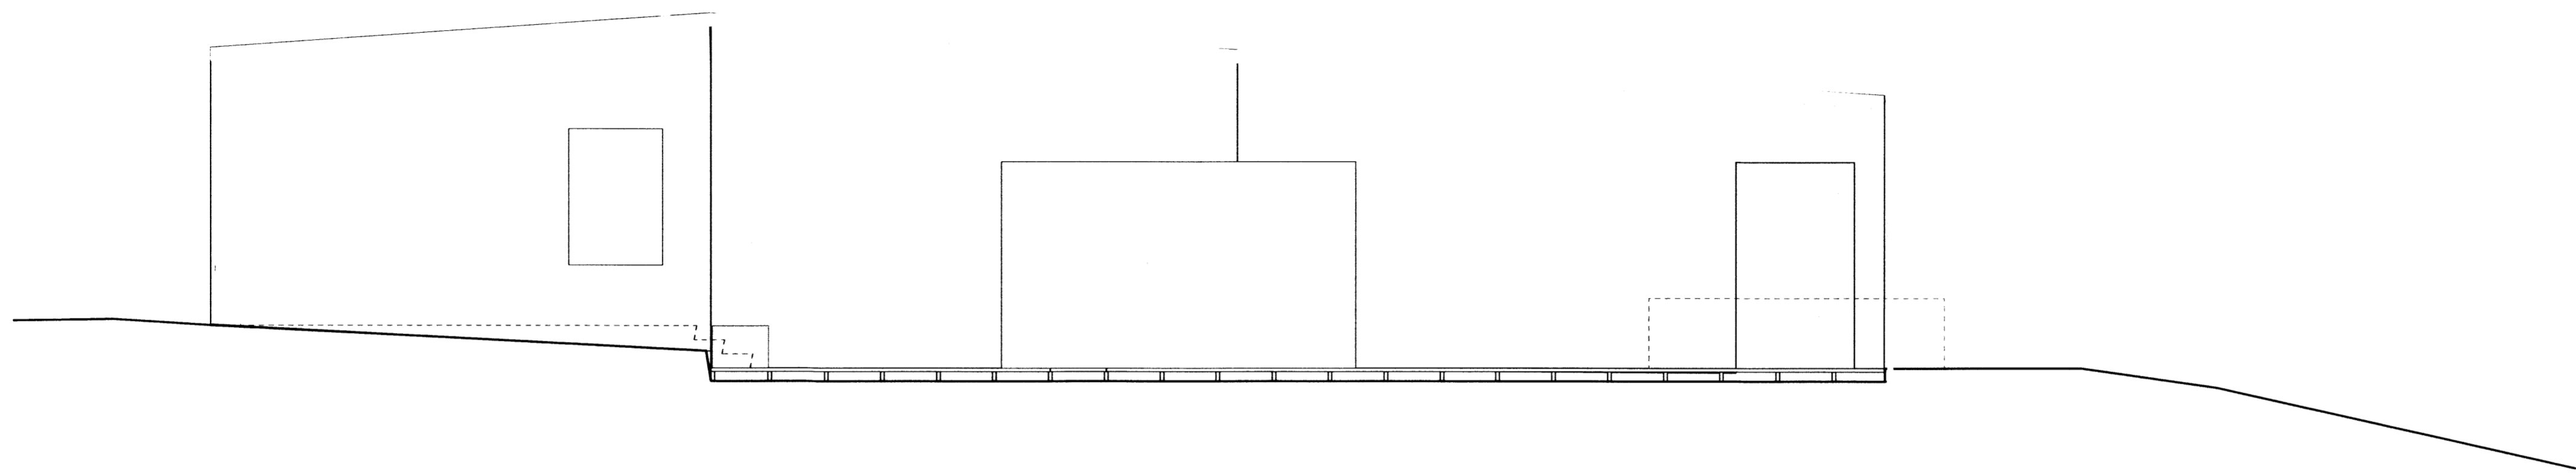

**1** ÚTLIT VESTUR  
mkv. 1:50

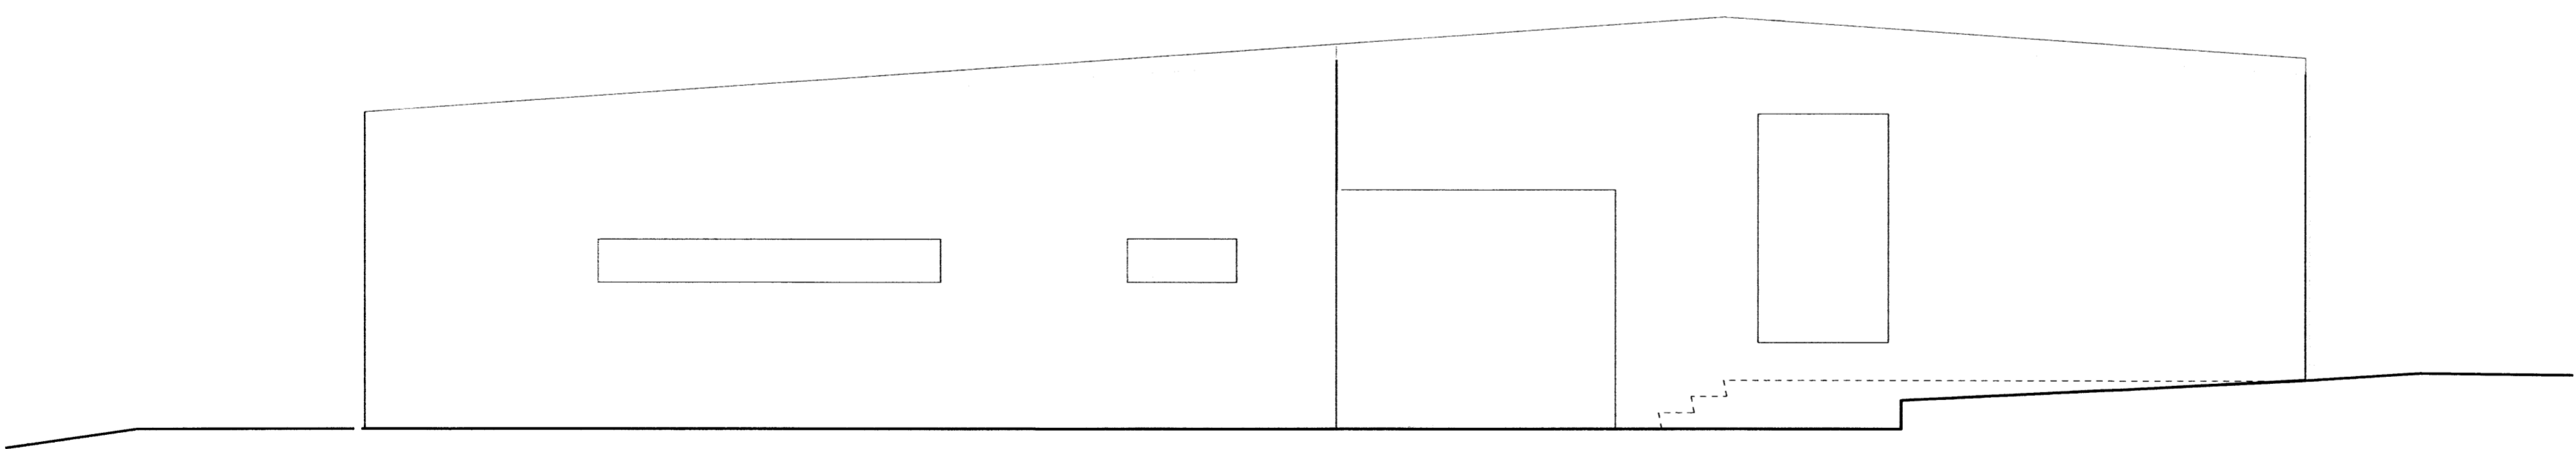

**2** ÚTLIT AUSTUR  
mkv. 1:50

LÖGBÝLIÐ KJARANSSTAÐIR  
BLÁSKÓGABYGGÐ

A 02.05  
útlit mkv 1:50

01.06.15

*Hildur Gunnarsdóttir 7/109*

HILDUR GUNNARSDÓTTIR arkitekt FA  
200572-4919