



Skipulags- og byggingarfulltrúi Uppsveita bs.
Samþykkt
 13 JAN. 2015
[Signature]
 Byggingarfulltrúi

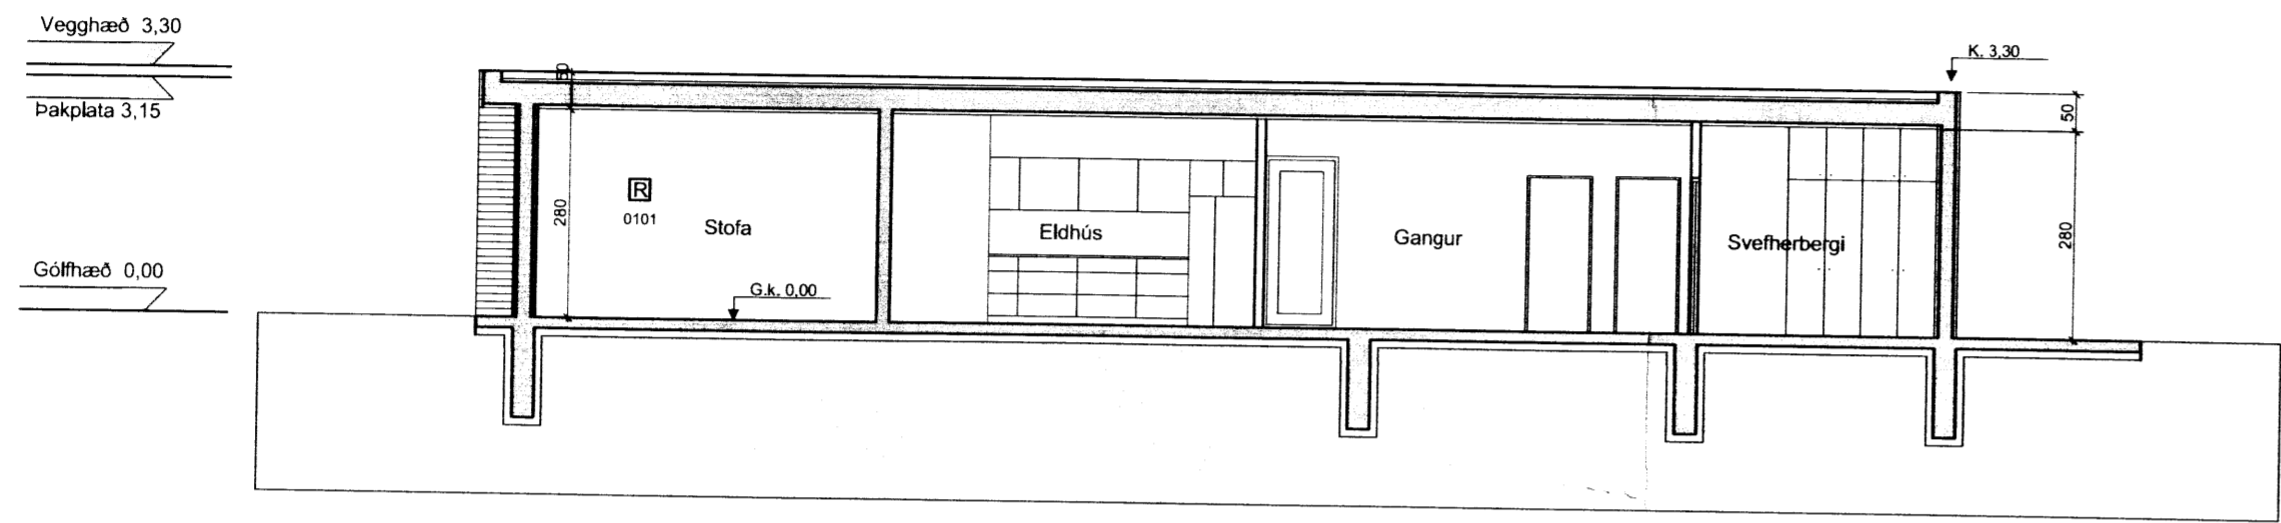

Skurður A-A 1:100

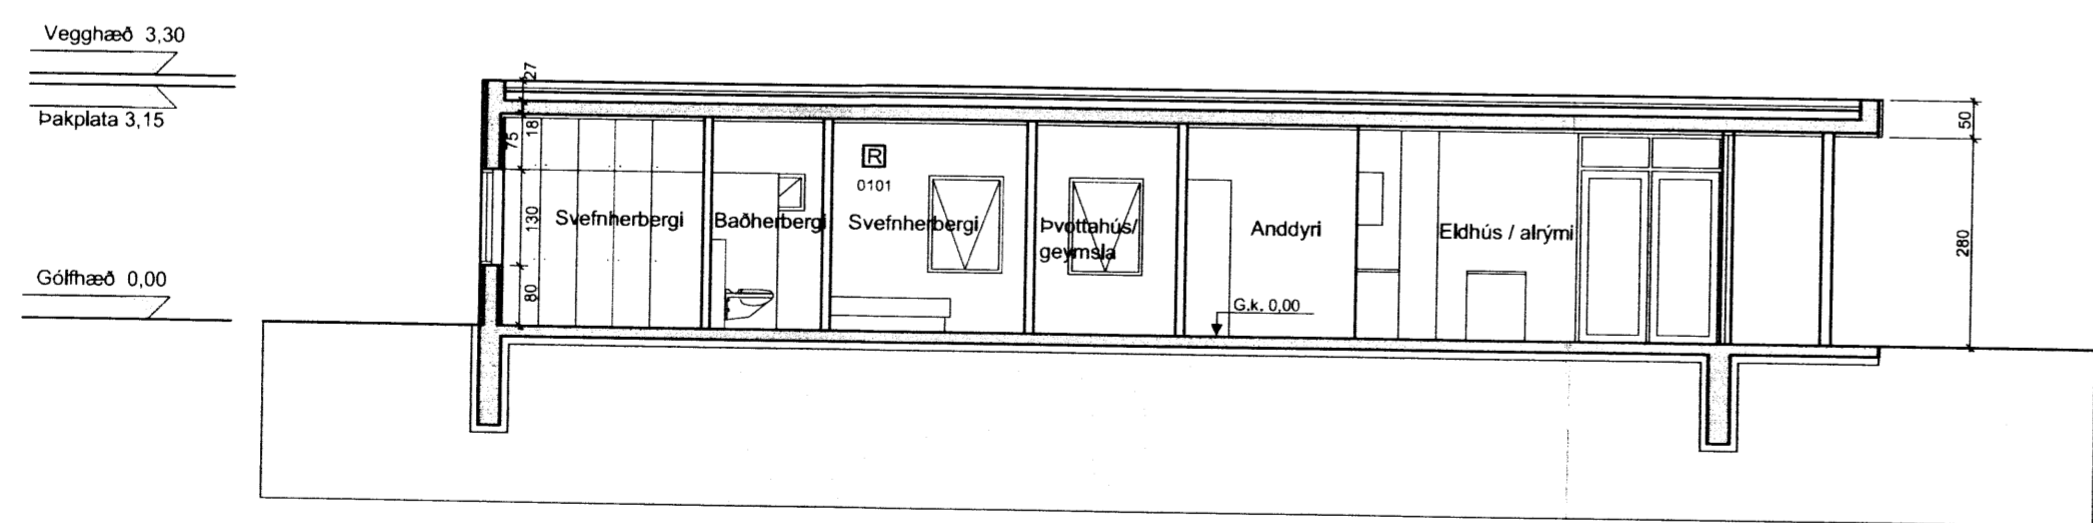

Skurður B-B 1:100

Holtabyggð 222, Hrunamannahrepp | A2 blað 3 af 5

Nýtt fristundahús
 Skurðir

Breytt: Dags: Lýsing:

Hannað: OP Telknað: OP Dagsett: 20.12.2015 MKV: 1:100

Páll V. Bjarnason 060346-2249
 Ólaf Pálsdóttir 160174-3589



PÁLL V. BJARNASON ARKITEKT FAÍ
ÓLAF PÁLSDÓTTIR ARKITEKT
 HÖNNUN - RÁÐGJÖF - ENDURBYGGINGAR
 HAFNARSTRÆTI 19 KT. 431005-0690
 101 REYKJAVÍK Sími: 5789880, 8219880
 www.p-ark.is p-ark@p-ark.is

7180