




Skýpulgá- og byggingarfulltrúi Úppsvalta bs.
Samþykkt
 13 JAN. 2016
[Signature]
 Byggingarfulltrúi

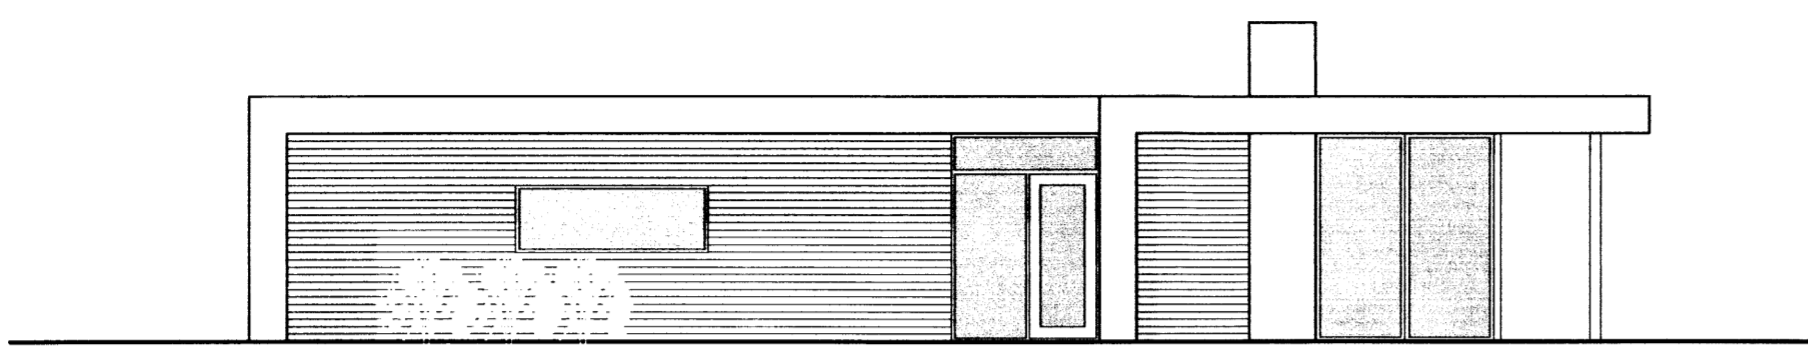


Útlit austur 1:100

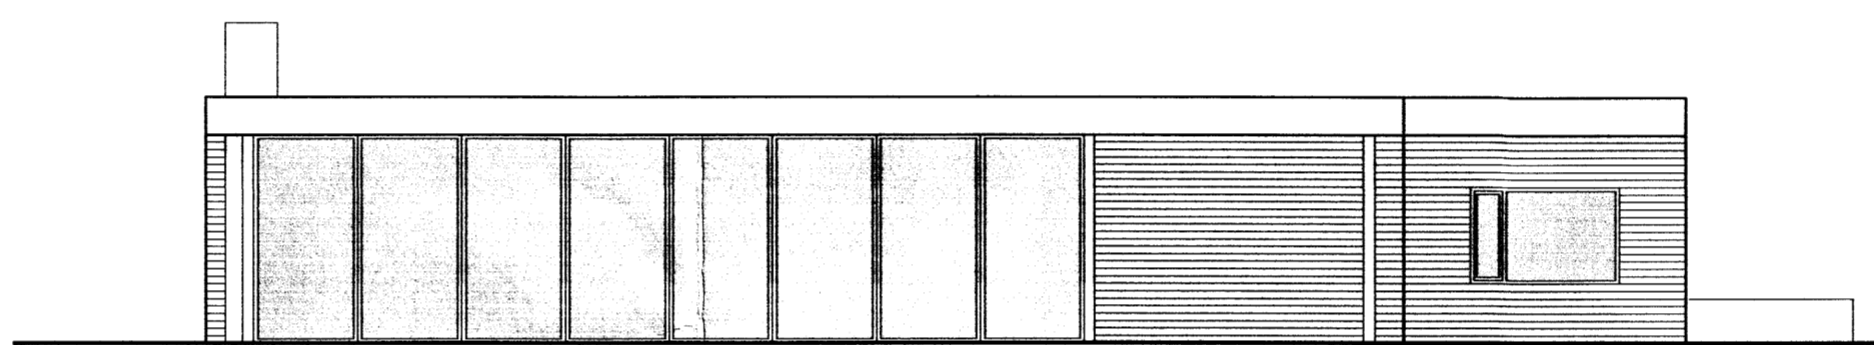

Útlit norður 1:100

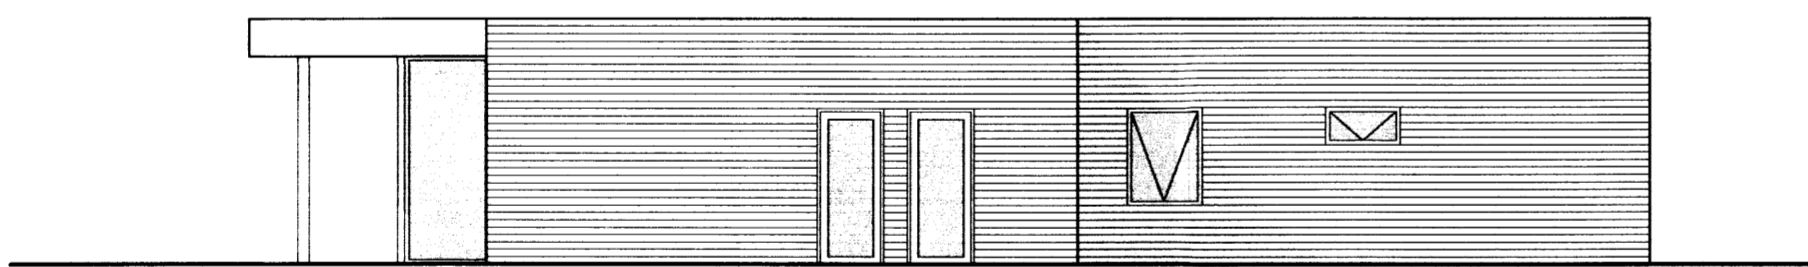

Útlit vestur 1:100

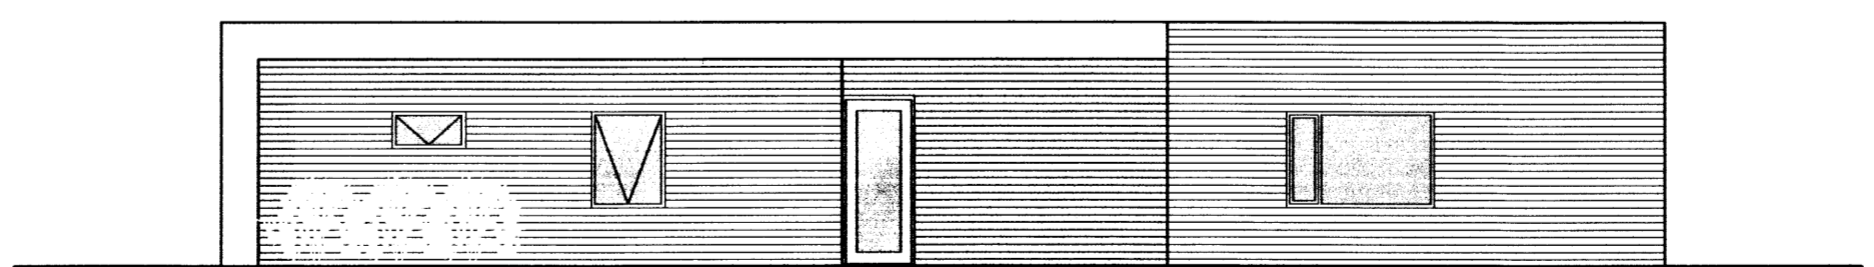

Útlit suður 1:100

Holtabyggð 222, Hrunamannahrepp A2 blað 4 af 5

Nýtt fristundahús
 Útlitsmyndir

Breytt: Dags: Lýsing:

Hannað: ÖP Telknað: ÖP Dagsett: 20.12.2015 MKV: 1:100

Páll V. Bjarnason 060346-2249
 Ólöf Pálsdóttir 160174-3589



PÁLL V. BJARNASON ARKITEKT FAÍ
ÓLÖF PÁLSDÓTTIR ARKITEKT
 HÖNNUN - RÁÐGGJÖF - ENDURBYGGINGAR
 HAFNARSTRÆTI 19 KT. 431005-0690
 101 REYKJAVÍK Sími: 5789880, 8219880
 www.p-ark.is p-ark@p-ark.is

7181