



Handwritten signature

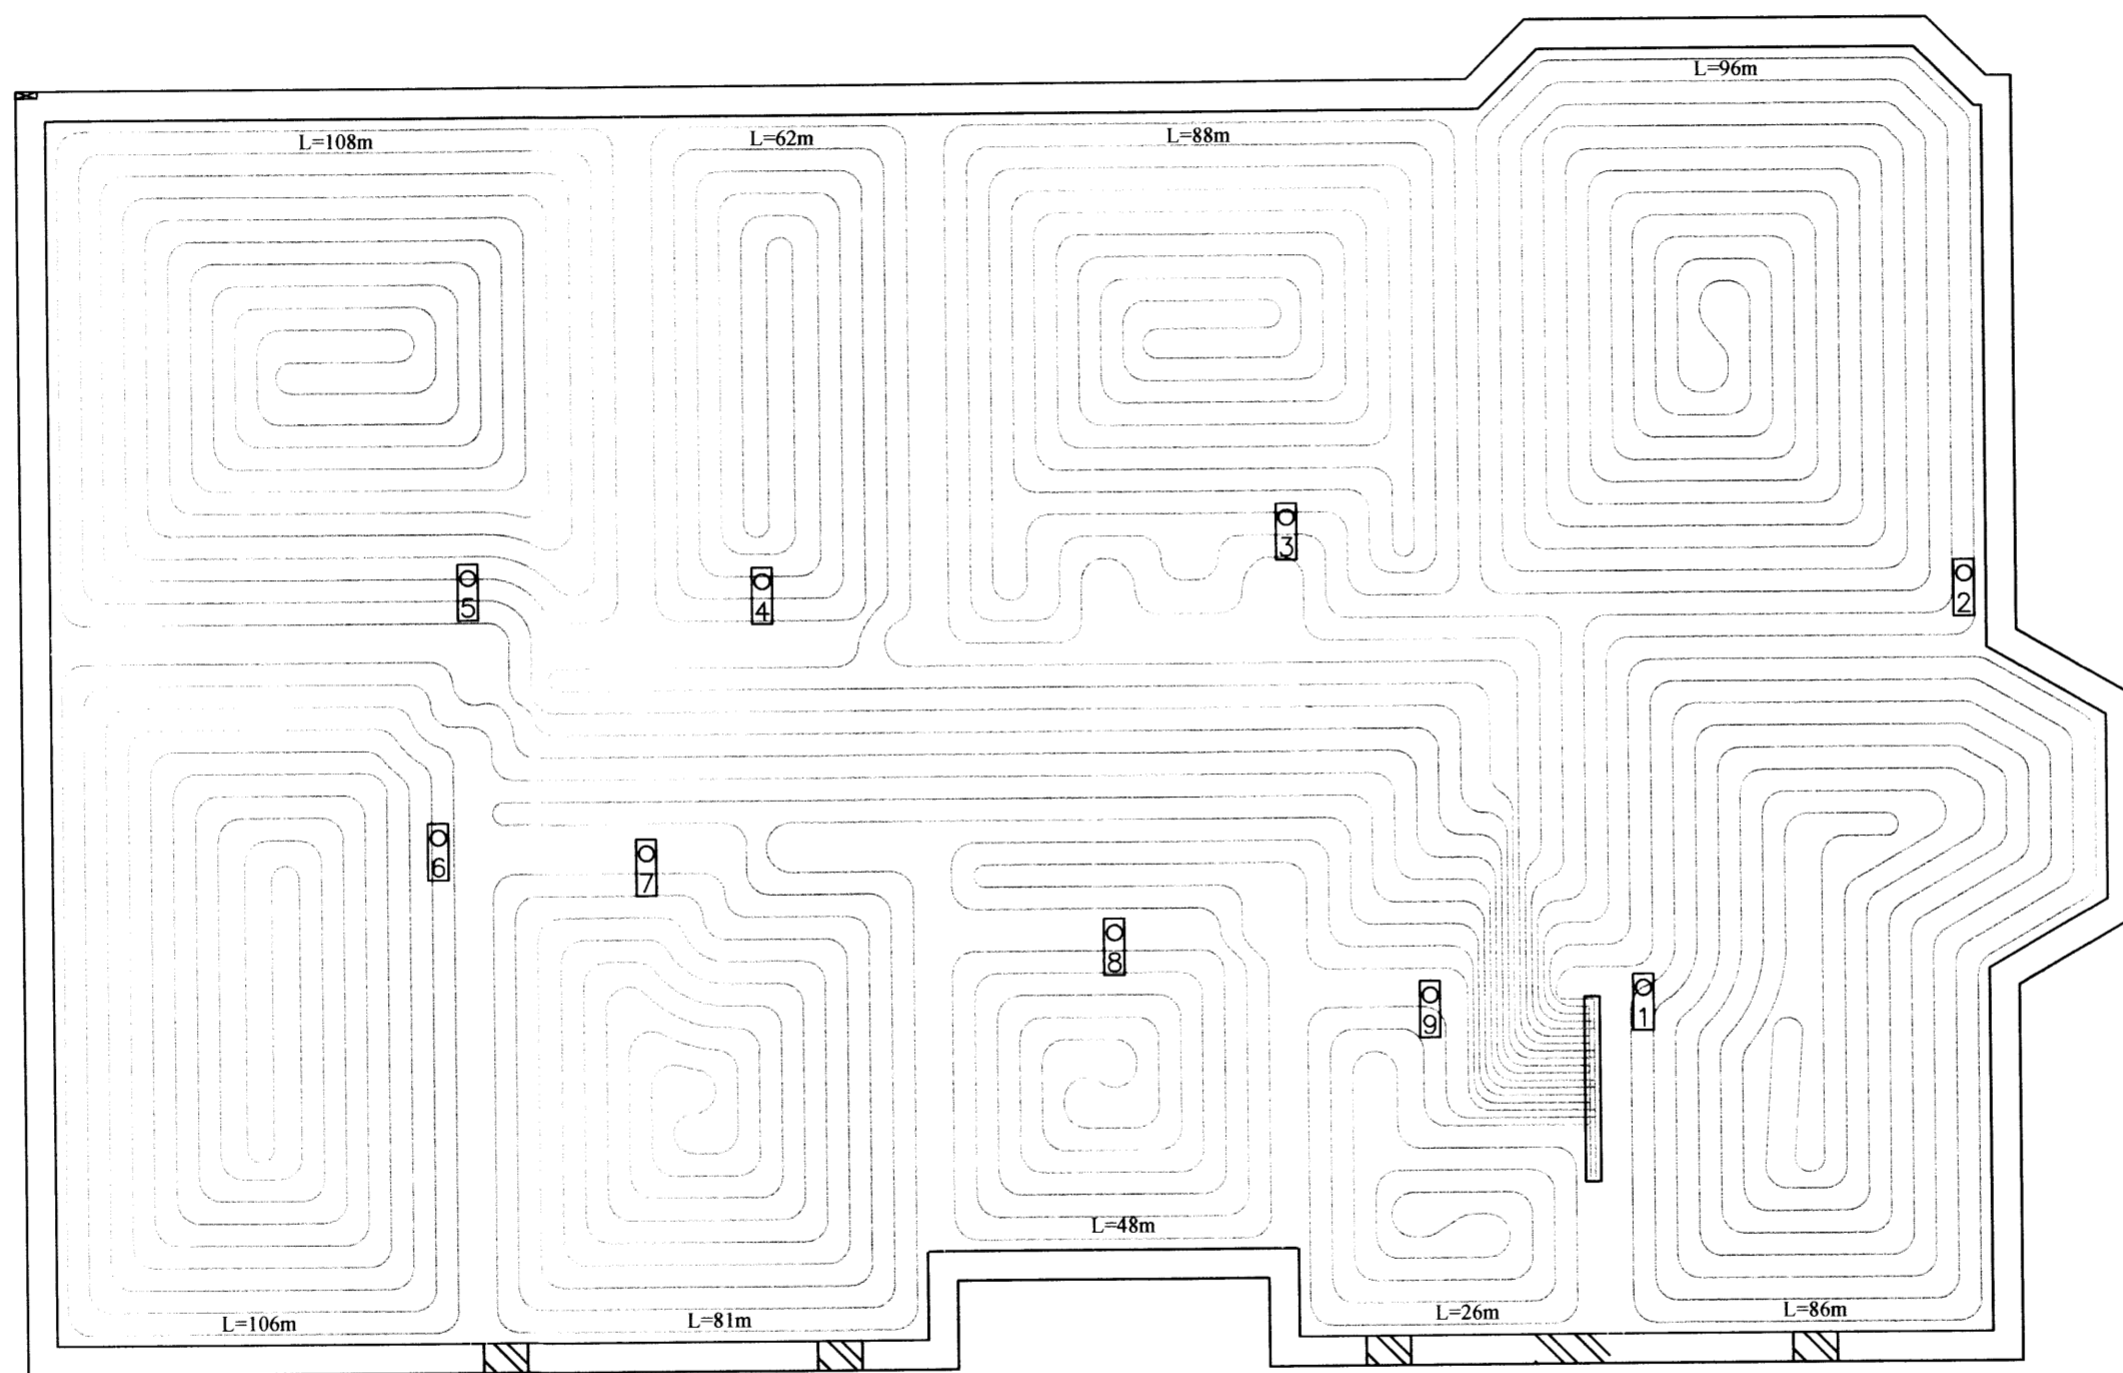

GRUNNMYND HITALAGNA
Mkv. 1:50

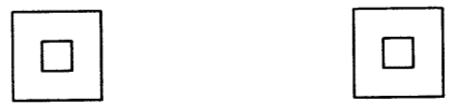

Gólfgeisli er PB eða PEX rör 16 mm , c150 mm.
Gólfgeisli er lagður á plastmottu ofan á plötu og síðan er flotað yfir.

Gólfgeisli: _____

BR	DAGS	BREYTING		
 HÍARDARHÓLTI 11 800 SELFOSSI SÍMI: 783 4180 NETFANG: kjartangardars@gmail.com		EYRAVEGI 65 800 SELFOSSI SÍMI: 578 3344 NETFANG: sghus@sghus.is VEFFANG: www.sghus.is		
Efstaland 12 Grímsnes- og Grafingshr.				
Grunmynd gólfhita Skýringar			Íkvarði 1:50	
HANNAÐ:	TEIKNAD	DAGSETNIG	VERKNÚMER	
KG	KG	07.12.2015	2015-11	
SKRÁARNAFN	SAMÞYKKT	130555-7649	TEIKNING NÚMER	
Sölheimar Efstaland 12 Lagntur.dwg			321	