




Handwritten signature

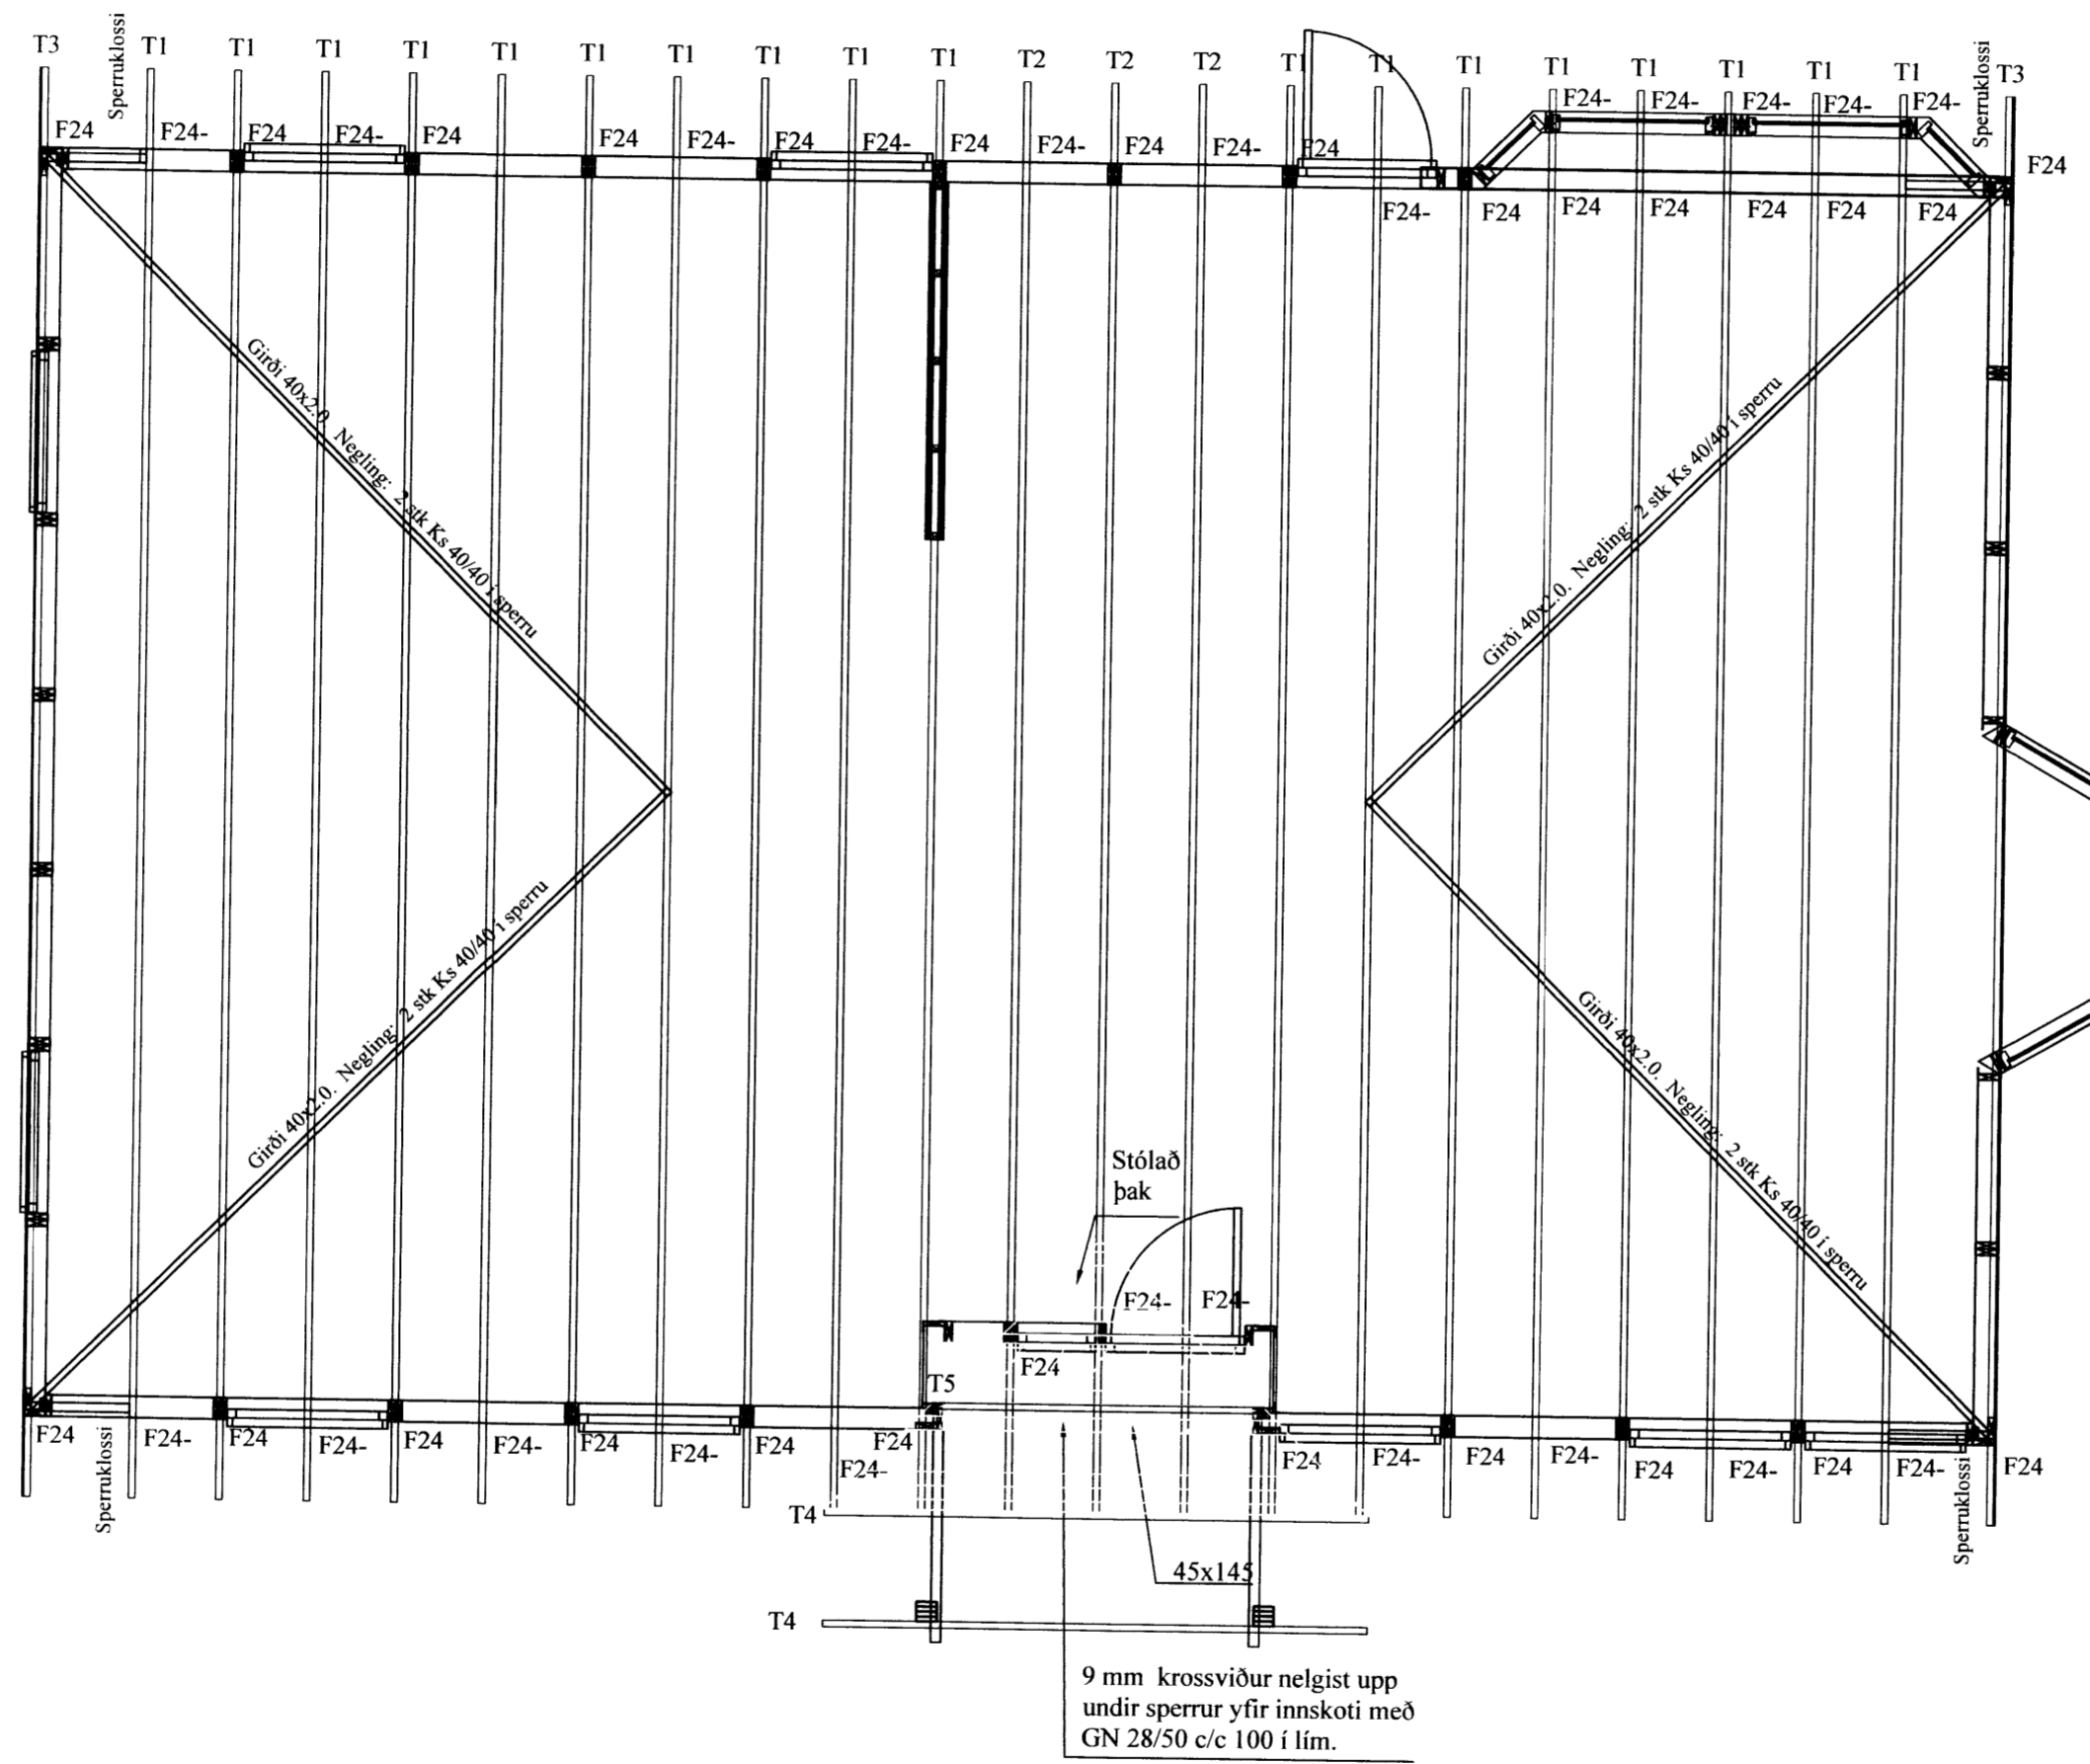

Grunnmynd þakplan
MKV. 1:50

BR	DAGS	BREYTING

 <p>Kjaran Garðarsson Hjarðarholti 11 800 Selfossi Sími: 783 4180 Netfang: kjartangardars@gmail.com</p>	 <p>EYRAVEGI 65 800 SELFOSSI SÍMI: 578 3344 NETFANG: sghus@sghus.is VEFFANG: www.sghus.is</p>
--	--

Efstaland 12 Grímsnes- og Grafningshr.			
Burðarvirki: Grunnmynd þakplan 7240			Kvarði 1:50
HANNAÐ:	TEIKNAD	DAGSETNIG	VERKNÚMÉR
KG	KG	10.12.2015	2015-11
SKRÁARNAFN	SAMPYKKT	130555-7649	TEIKNING NÚMÉR.
Sölheimar Efstaland 12 Burðarvirki.dwg			212