




Skipulags- og byggingarfulltrúi Uppavelta bs.
 Samþykkt
 23 JULÍ 2015
Linn Þórh.
 Byggingarfulltrúi

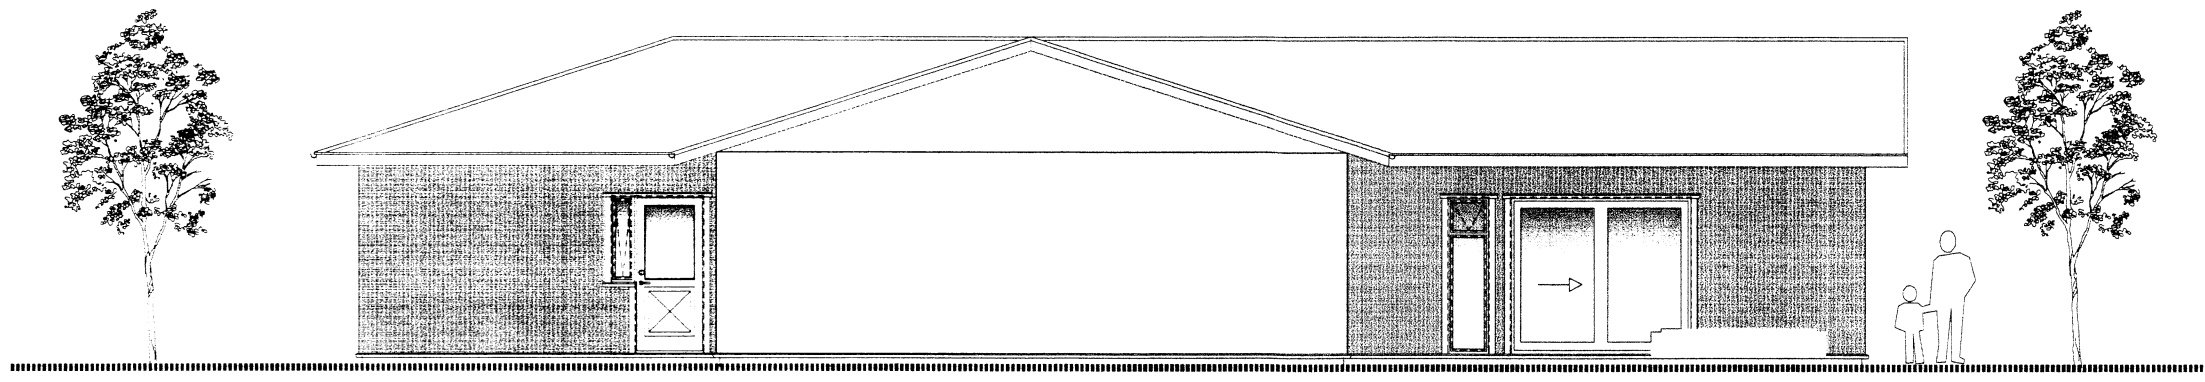


Útlit Vestur

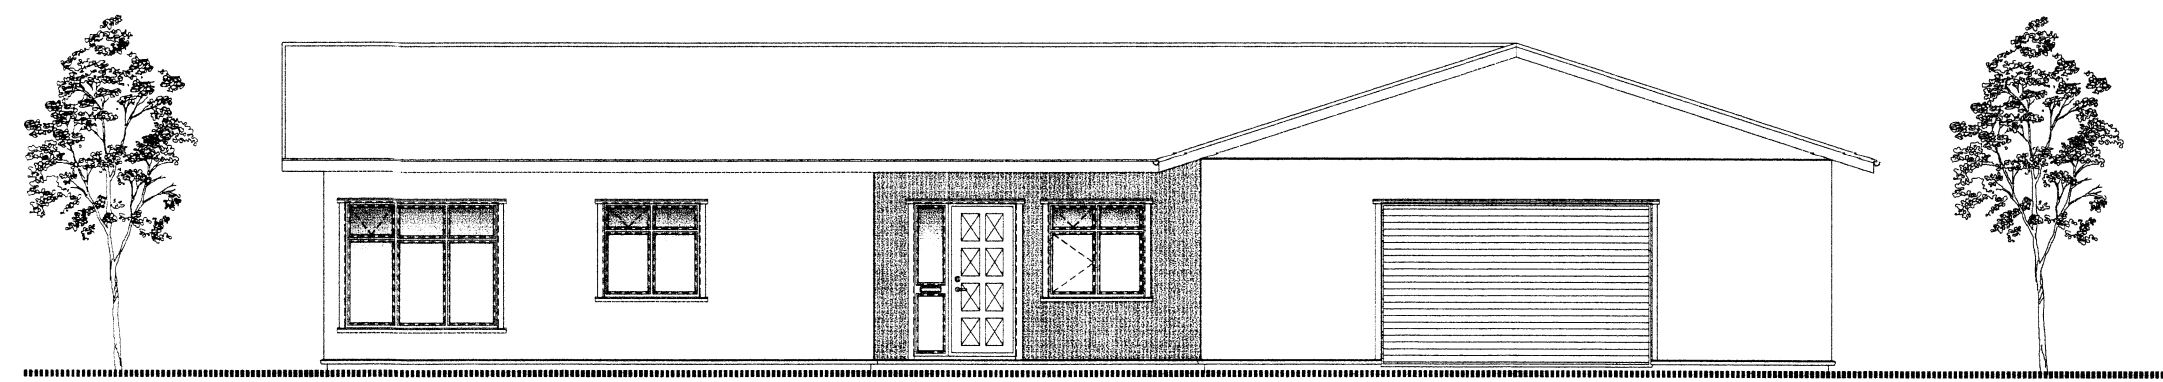

Útlit Austur

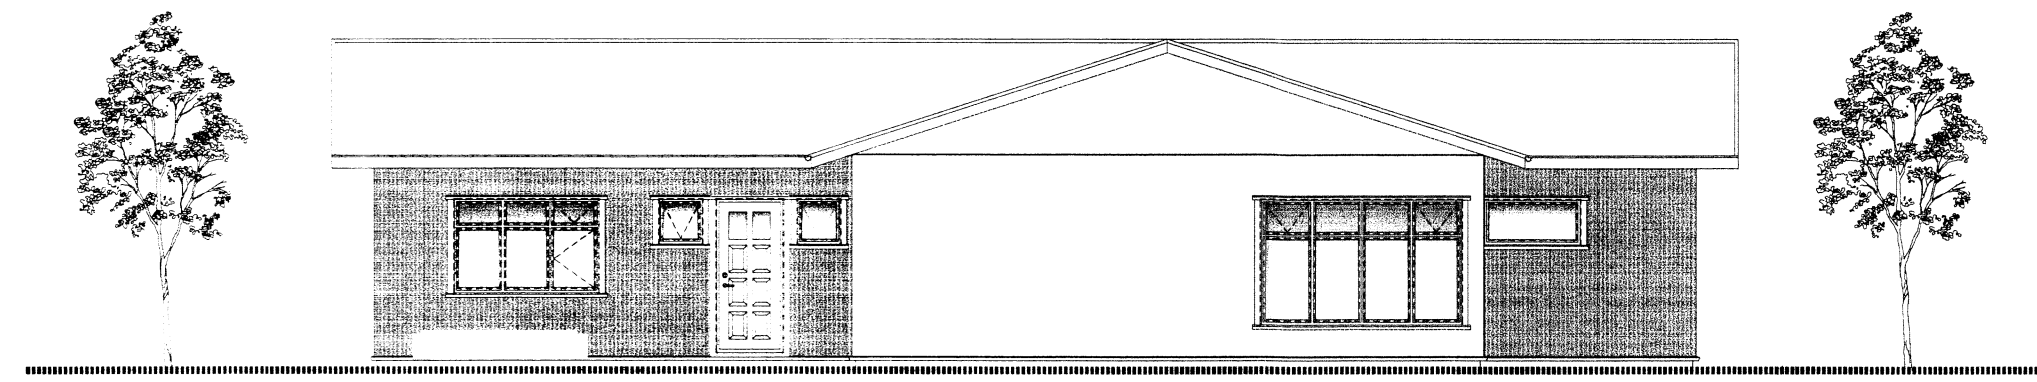

Útlit Suður

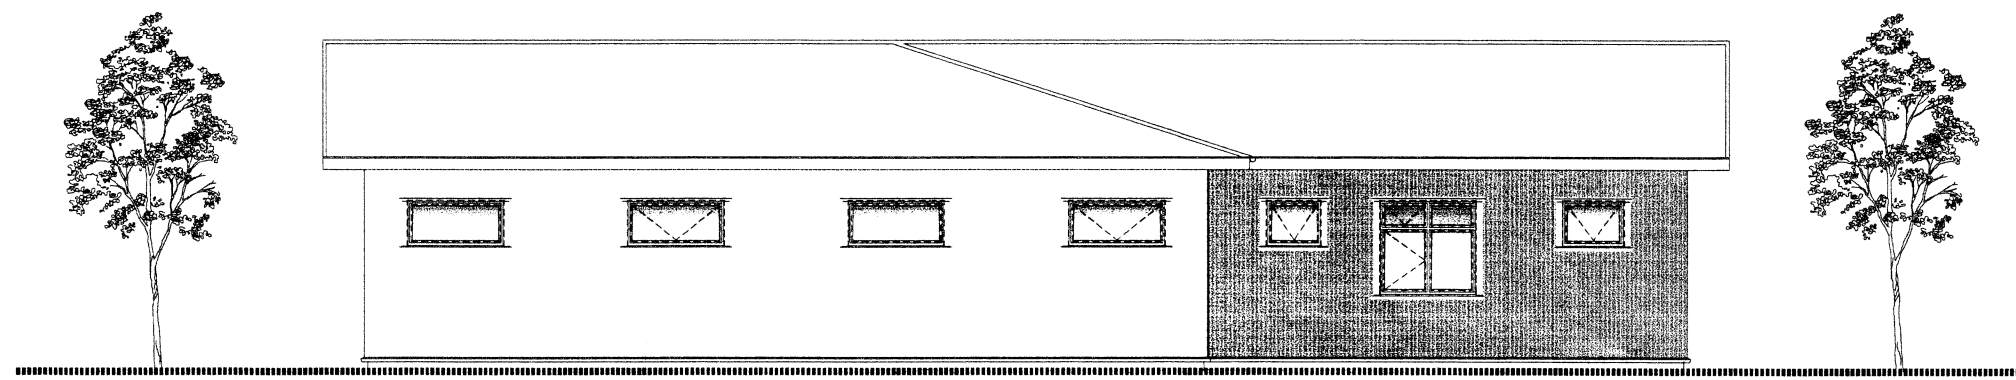

Útlit Norður

Br:	Hverju breytt:	Dags:	Kvittun:
A			
B			
C			
D			
Urðarlaut Flóabyggð			Teikn nr: 101
Aðalteikningar Útlit			Frumstærð: A2
Dags:	3-06-2015	Mkv:	1:100
Hann:	GPŠ		
Samþ:	020162-3099	V.nr:	15 010
		Teikn:	GHJ.

TGS TEIKNISTOFA
 GUÐJÓNS P. SIGFÚSSONAR
 AUSTURVEGI 42, 2.HÆÐ,
 800 SELFOSSI
 S: 482 2805, F: 482 3818
 NETFANG: TGS@TGS.IS

7304