



# SUMARMÚS 528 m<sup>2</sup>


Emp. 27/8 '91  
 H. M. Einarsson

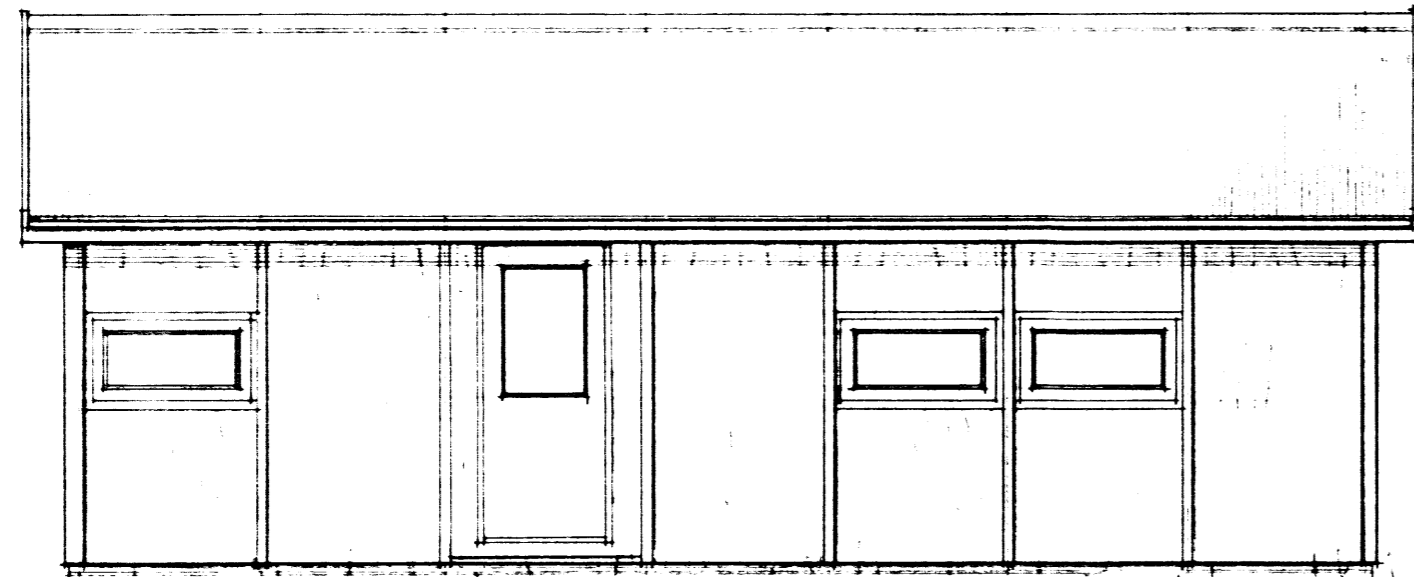


Norder

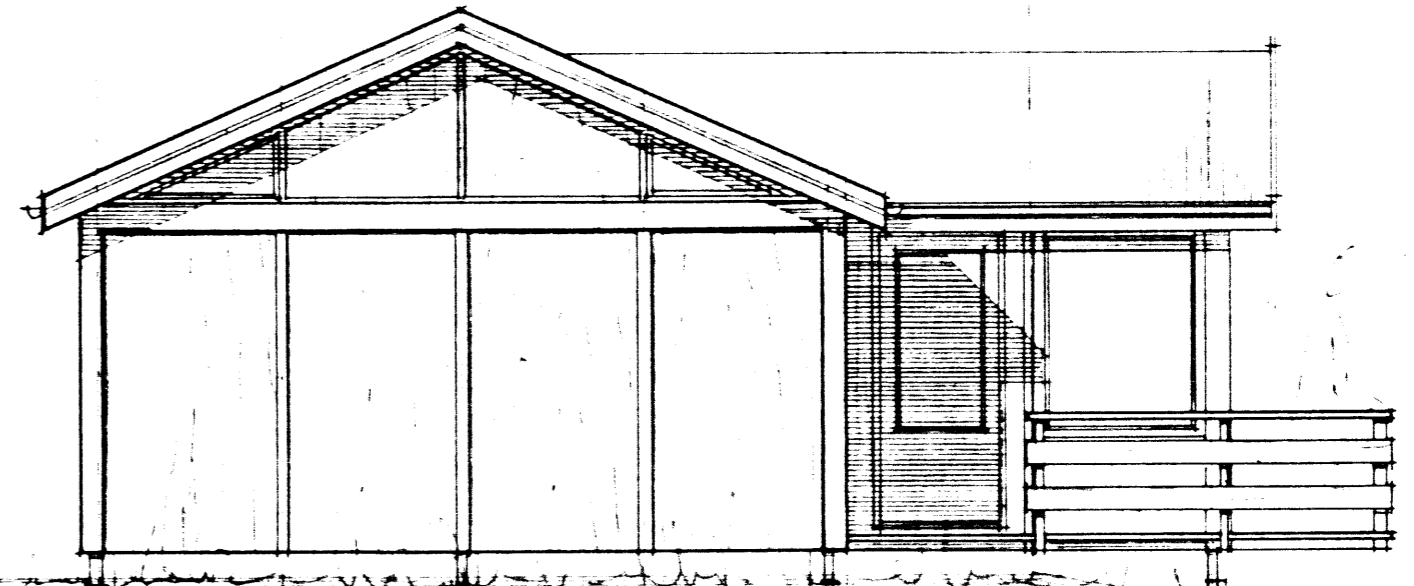

Vestur

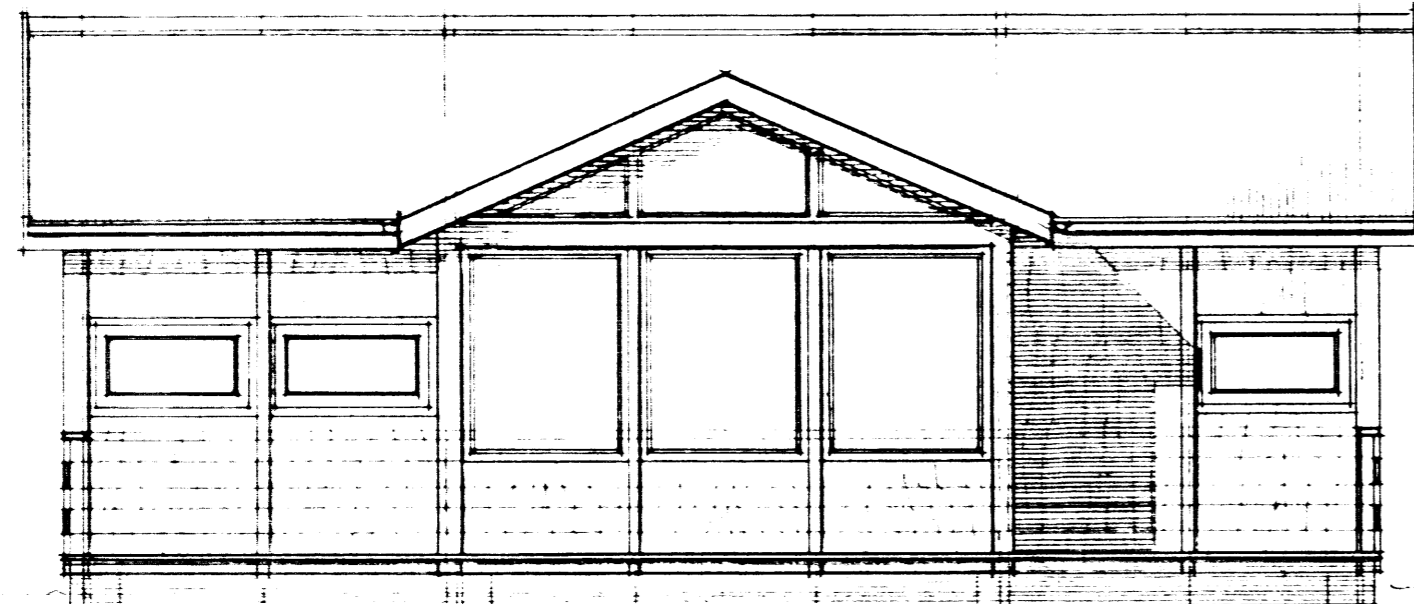

Sudur

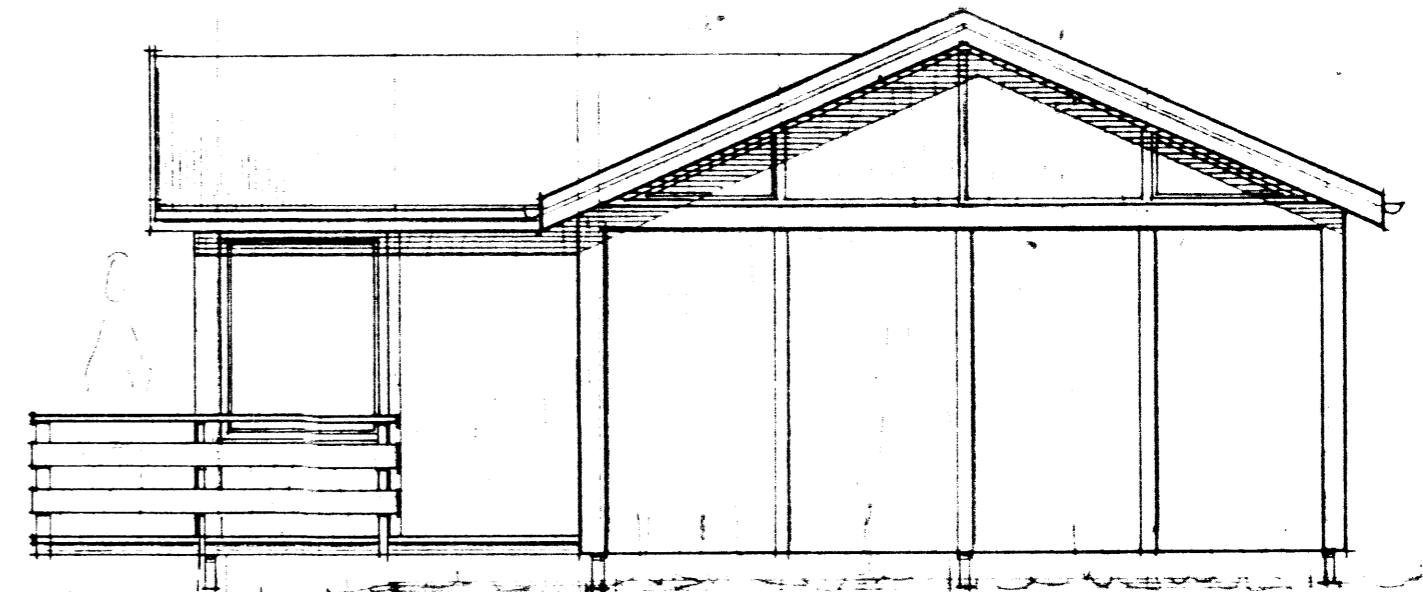

Austur

VERKEFNI: <i>Hús II á lóð nr 5 í</i>	VERK NR.	TEIKNPÖRN	TEIKN. NR.
<i>Yadneslandi Grimsneskr</i>	DAGS <i>7a 1991</i>	BR.	<i>102</i>
ÚTLIT	M 1:50		<i>7316</i>

**ARKO** *H. M. Einarsson*