


Grunnmynd

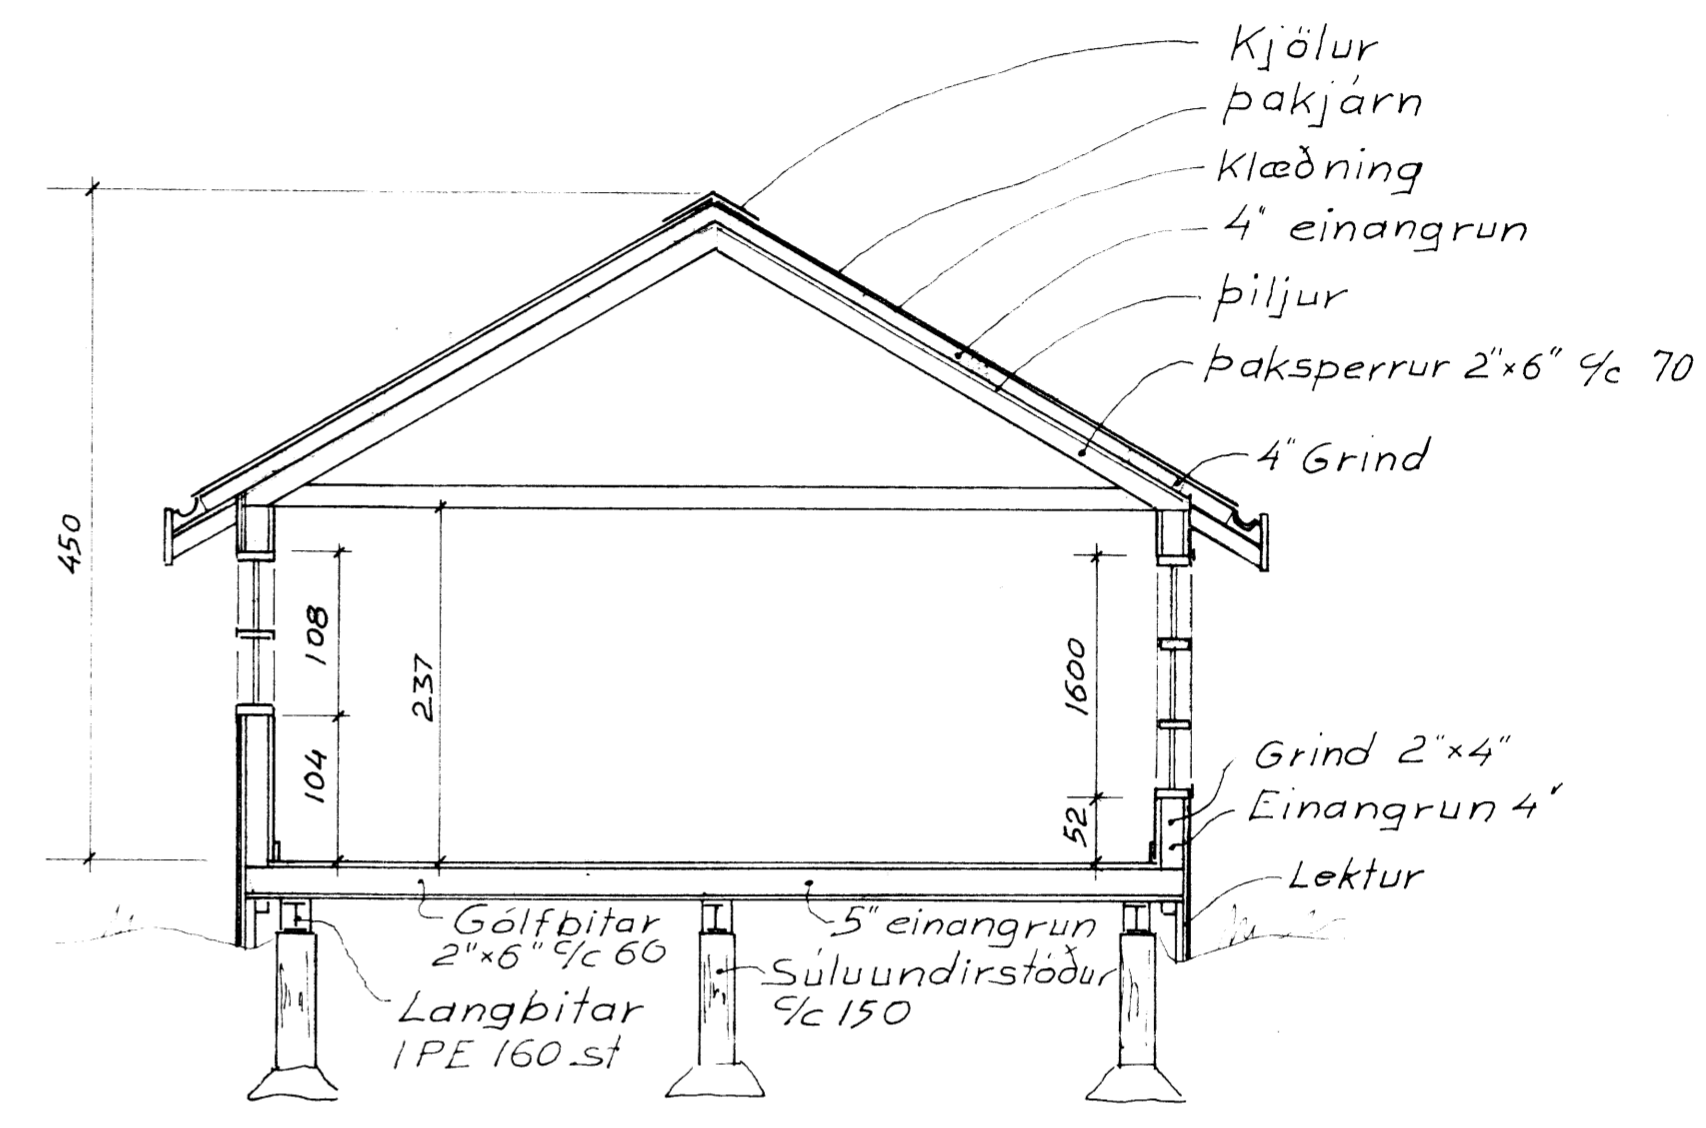

Snid A-A

Hús gerð \_\_\_\_\_ 24 -1  
 Grunnfl. \_\_\_\_\_ 60  
 Verönd \_\_\_\_\_ 54

TEIKNIVANGUR		
Sumarhús í landi Neðra-Ápavatns Grímsneshr. Árnessýslu, stærð lóðar 2 hak, Nr.		
Mkv 1:50	Eigandi: Ingunn Helgadóttir Kambsvégi 4 Reykjavík Nafnr. 4749-1894 Sími 91.32390	D.: 21. 3. '88 T.: K.M. R.: S.A
		Nr. 024 <sup>7329</sup>