



BYGGINGARFULLTRUI
 Samp. 22/11/85
 HRUNAMANNAREPPS
Hilmar Þinnarson

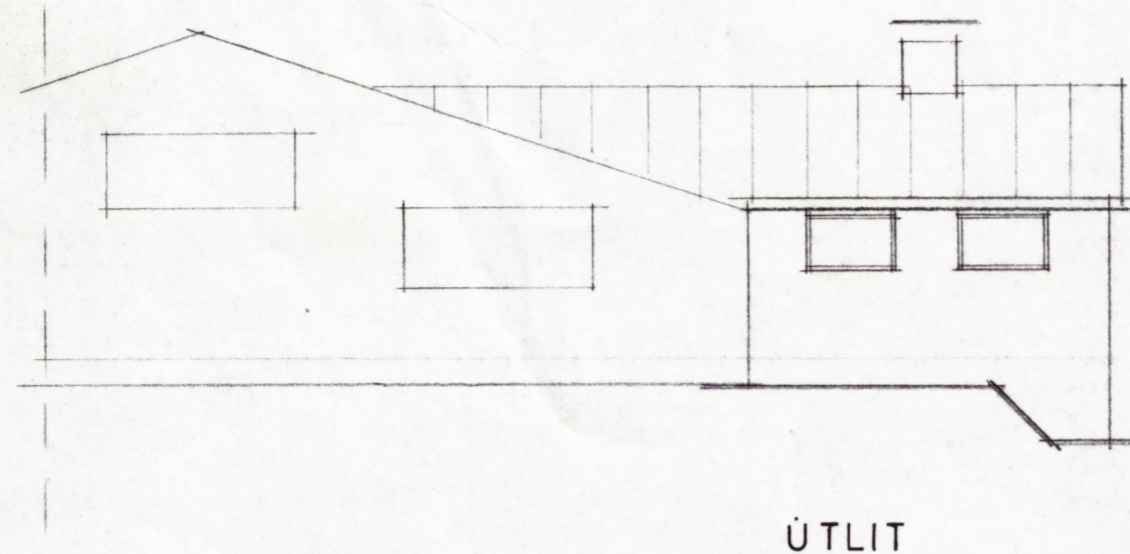


ÚTLIT

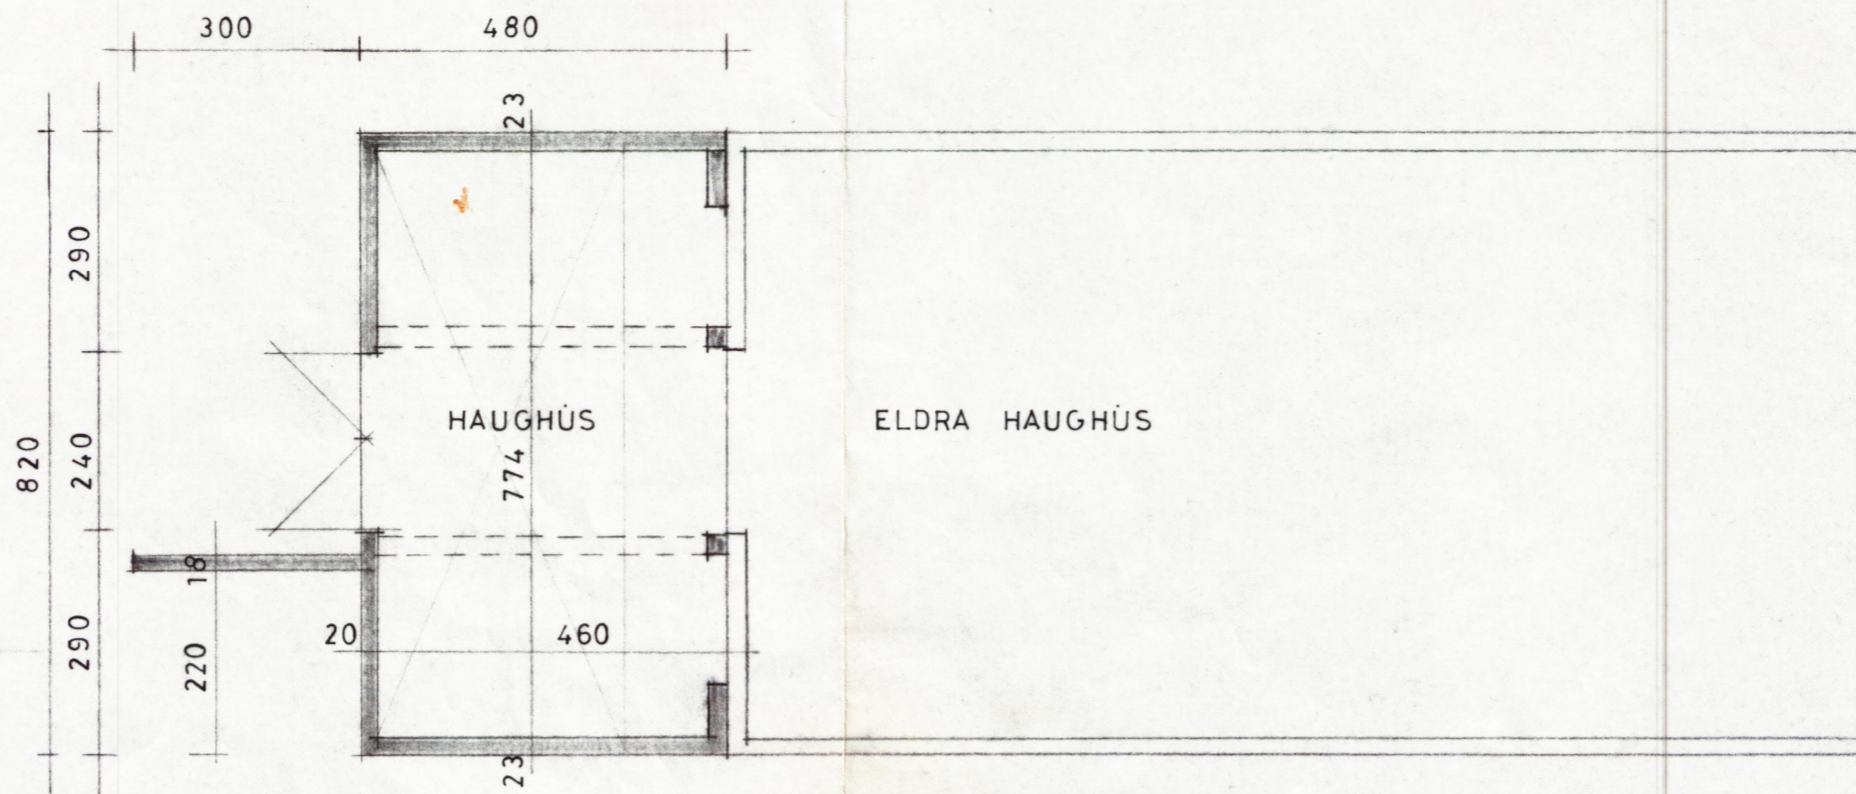

KJALLARI


80 120 80 120 80

A

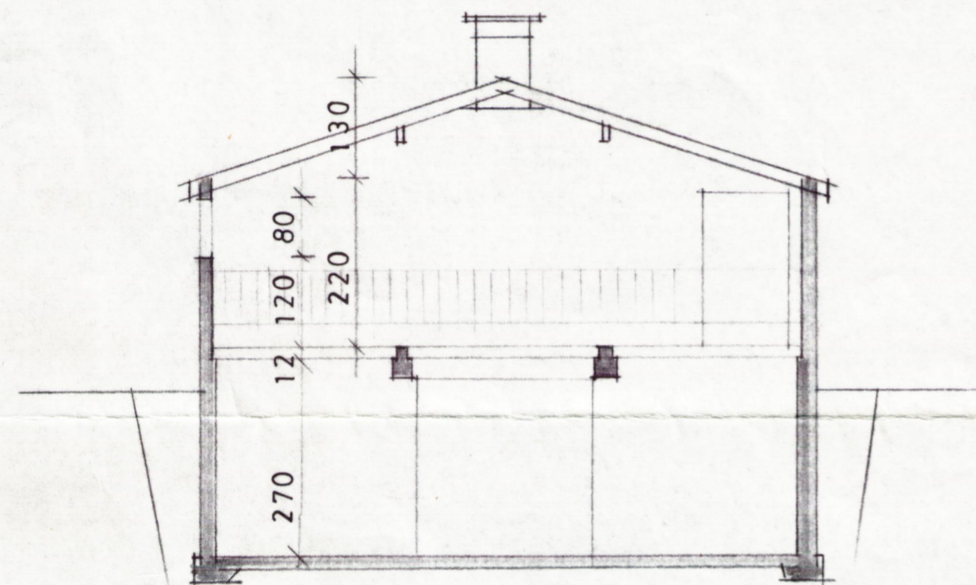

SNID A-A

820

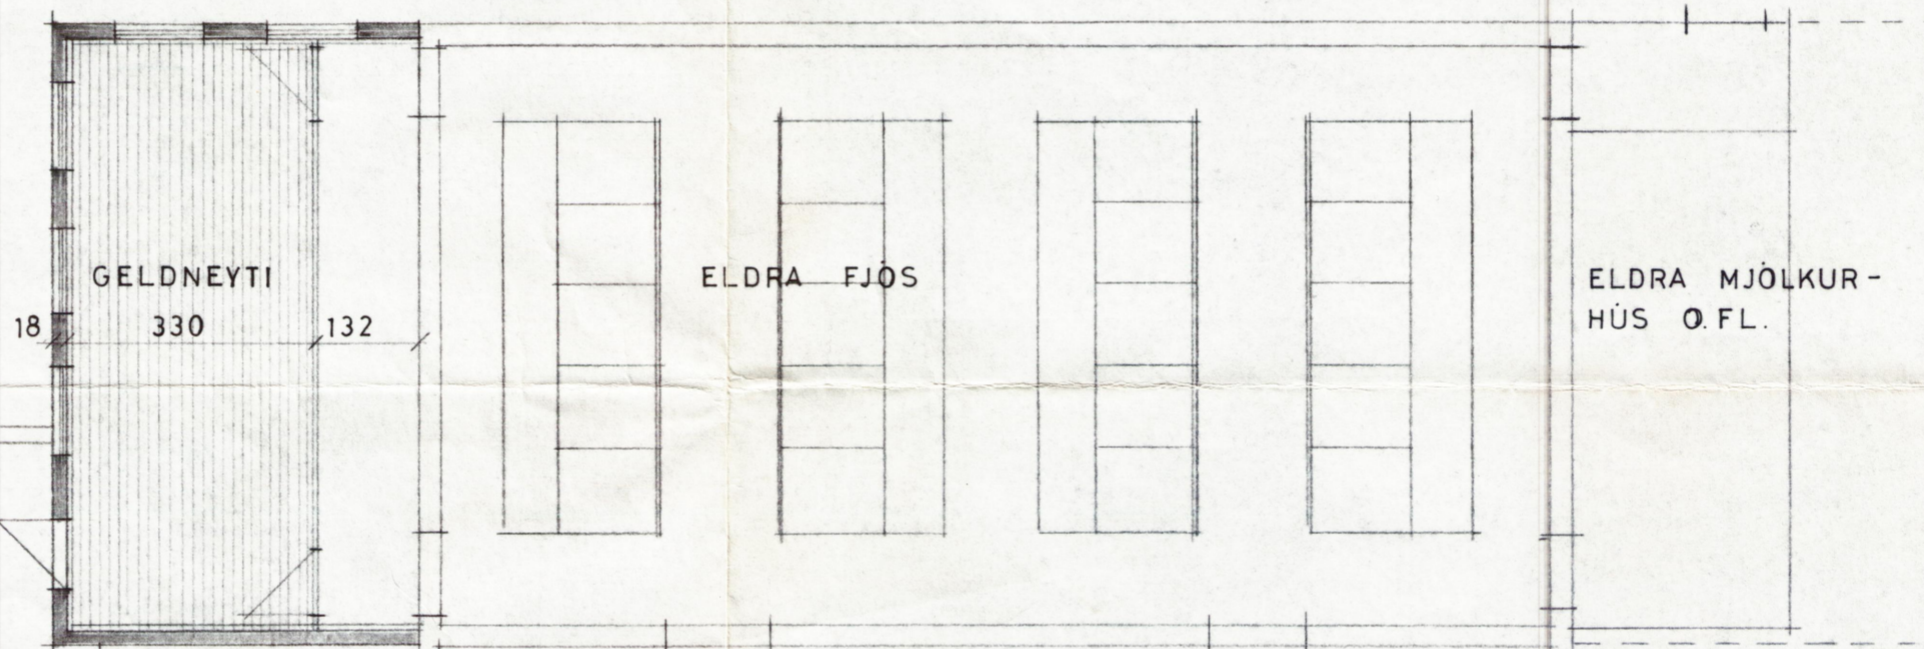


A

480

ELDRI HLADA

STRIKALÍNURNAR SÝNA ENDURBYGGINGU
 HLÖÐU OG MJÖLKURHÚSS

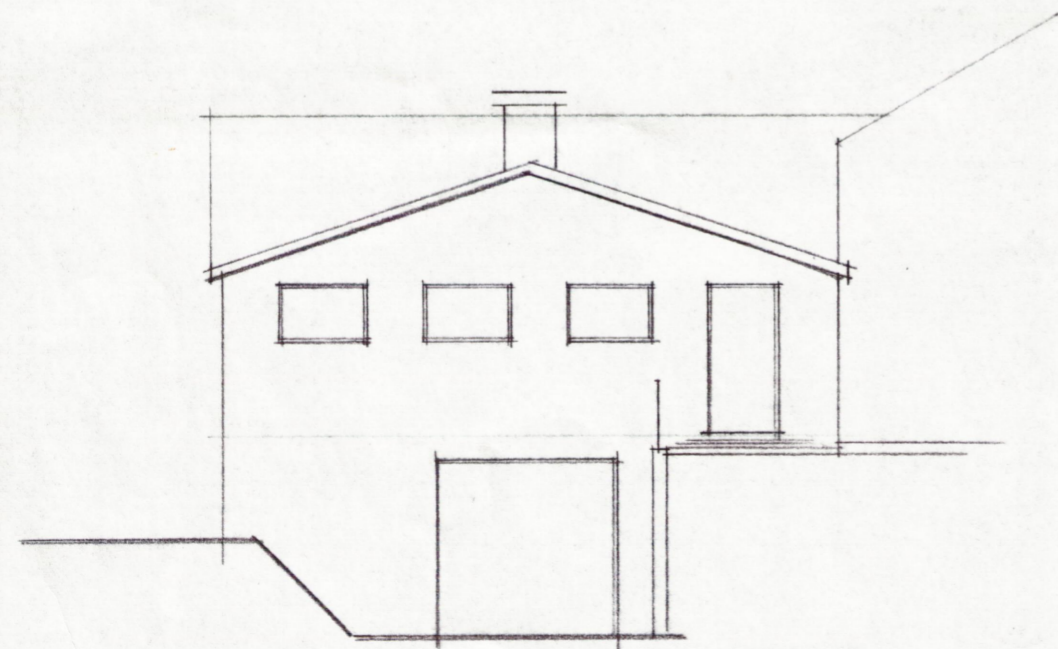

ÚTLIT

GRUNNMYND

Samp. 22. 11. 1985
 BYGGINGASTOFNUN LANDBÖNDARANS
Ólafur Magnússon

STÆRÐ :	HAUGHÚS	39.4 m ²	106.3 m ³
	FJÖS	39.4 m ²	112.3 m ³

Hallgrímur Gunnarsson

F332.

BÜNADARFÉLAG ÍSLANDS. BÆNDAHÖLLINNI, REYKJAVÍK, S. 91-19200

EFRA-SEL, HRUNAMANNÁHR., ÁRN.	M	1:100
VIÐBYGGING VIÐ FJÖS	DAGS	14.11. '85
	TEIKN	M.S.
	NR	85-11

Magnús Sigsteinnsson