



Skipulags- og byggingarfulltrúgögnuneyti
Samþykkt
 05. JAN. 2016
Andri Þor.
 Byggingarfulltrúi


LN 207032
 STGR. 72350020
 9509M2

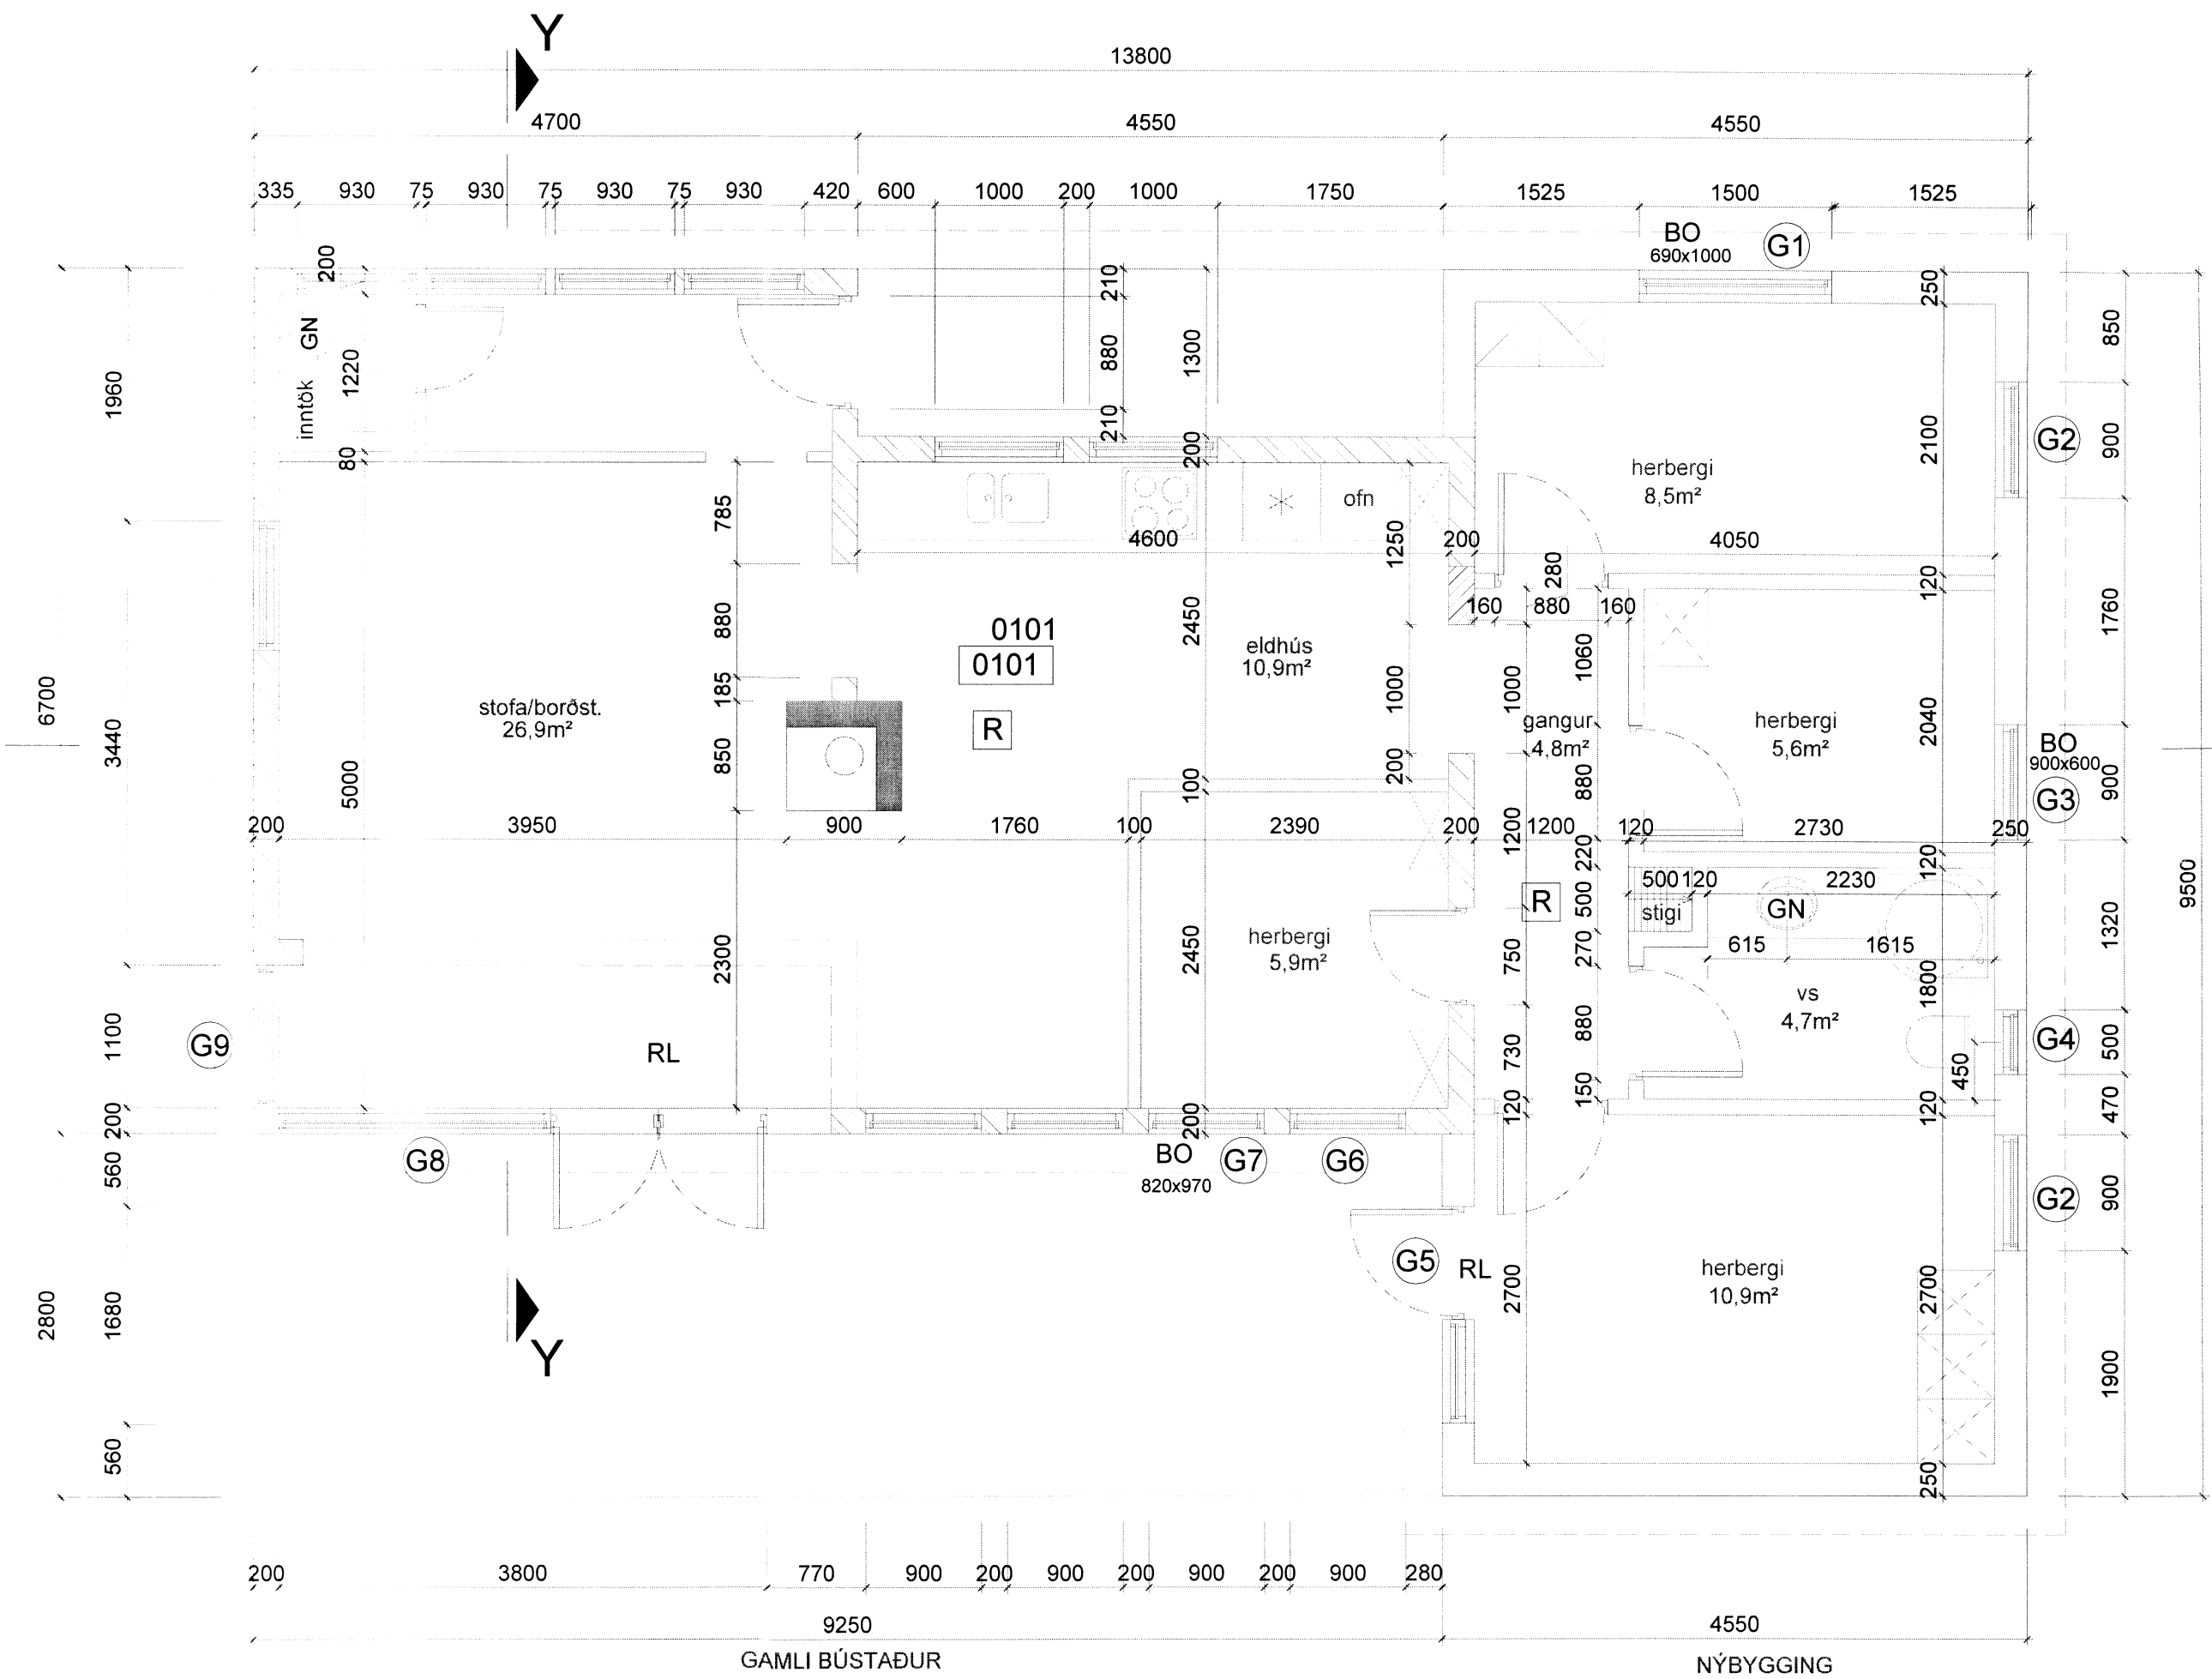


GRUNNMYND
 1:50

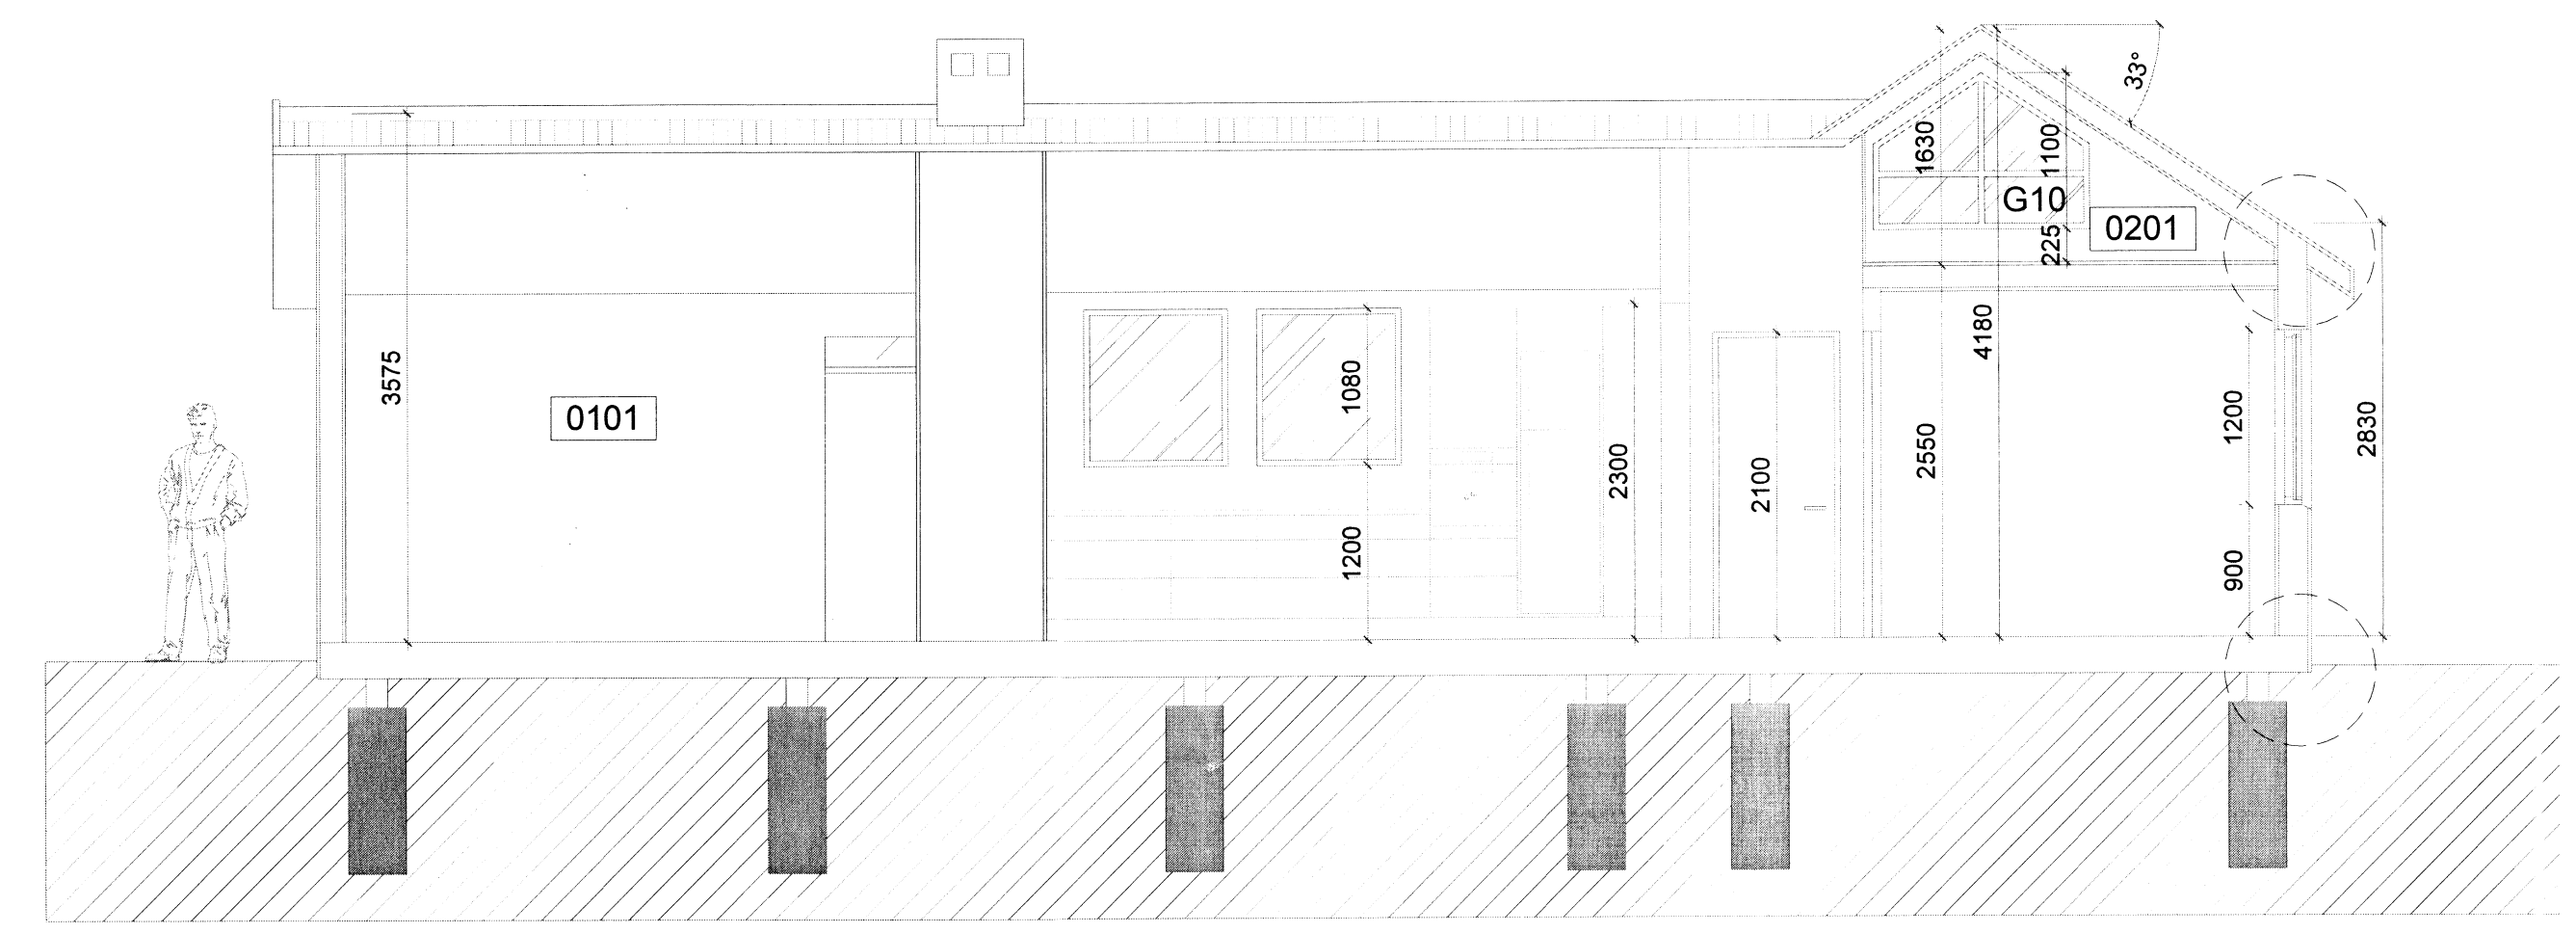


SNEIDING X-X
 1:50

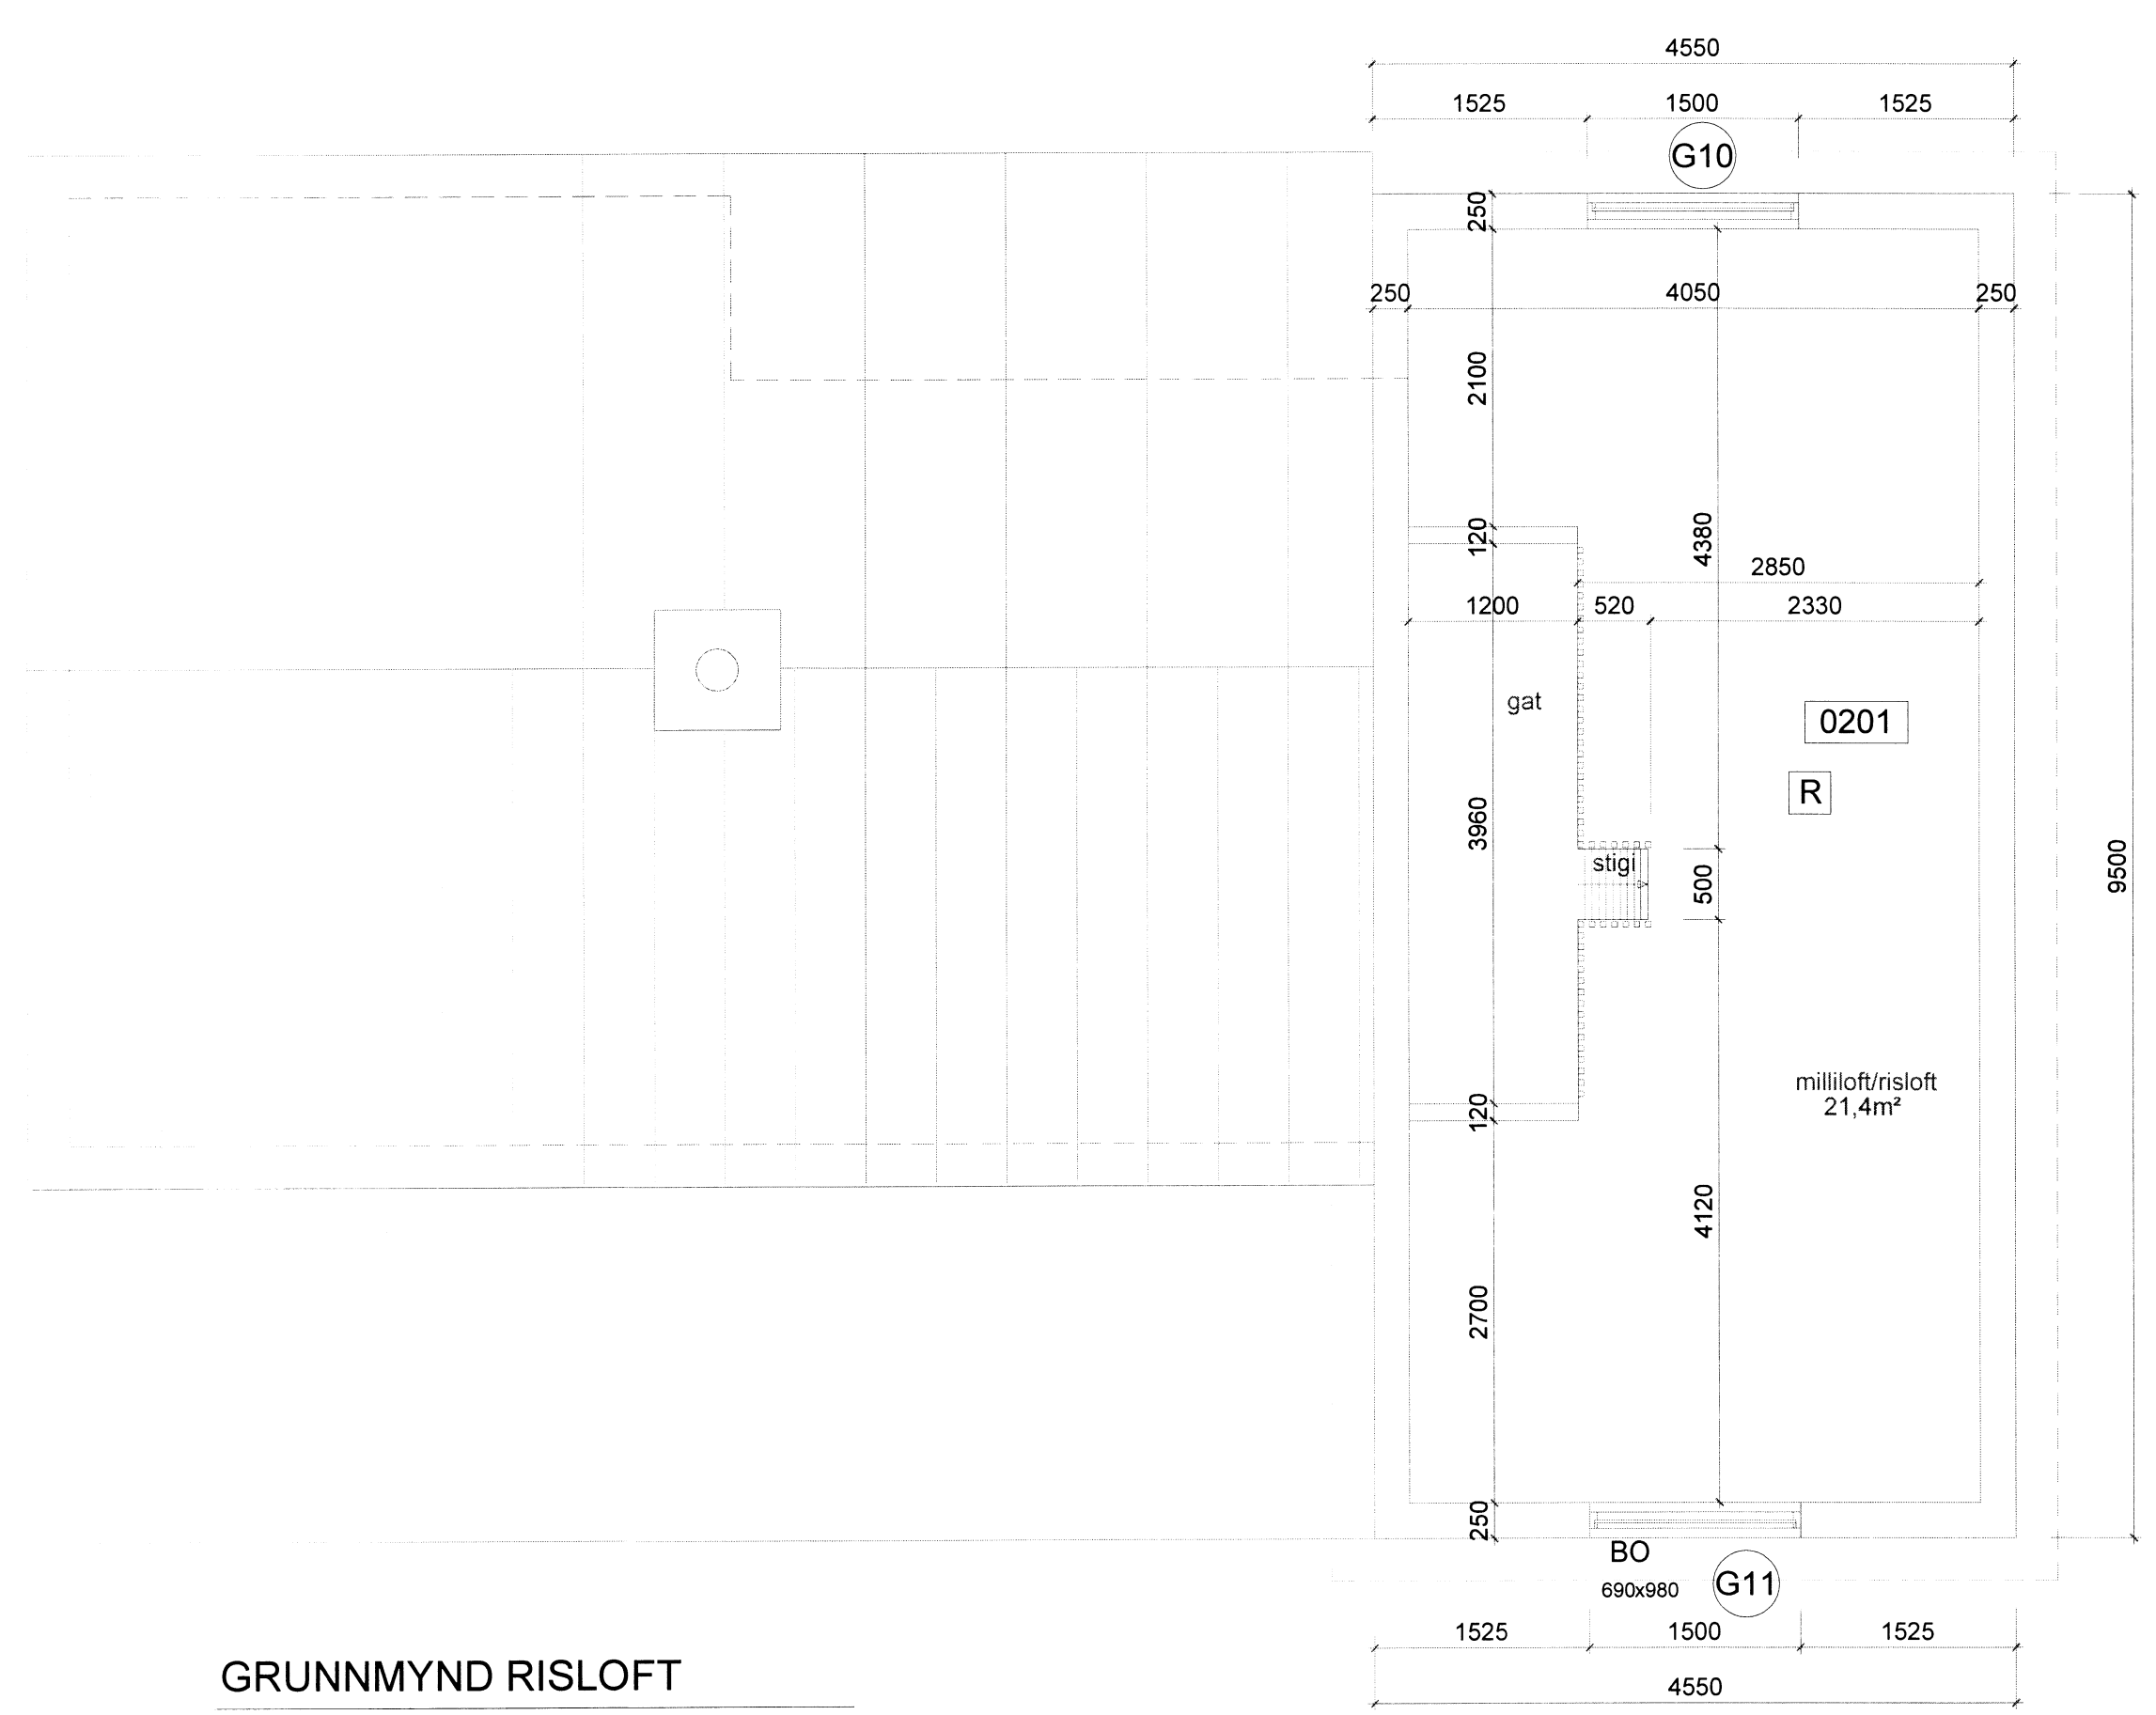

GRUNNMYND RISLOFT
 1:50

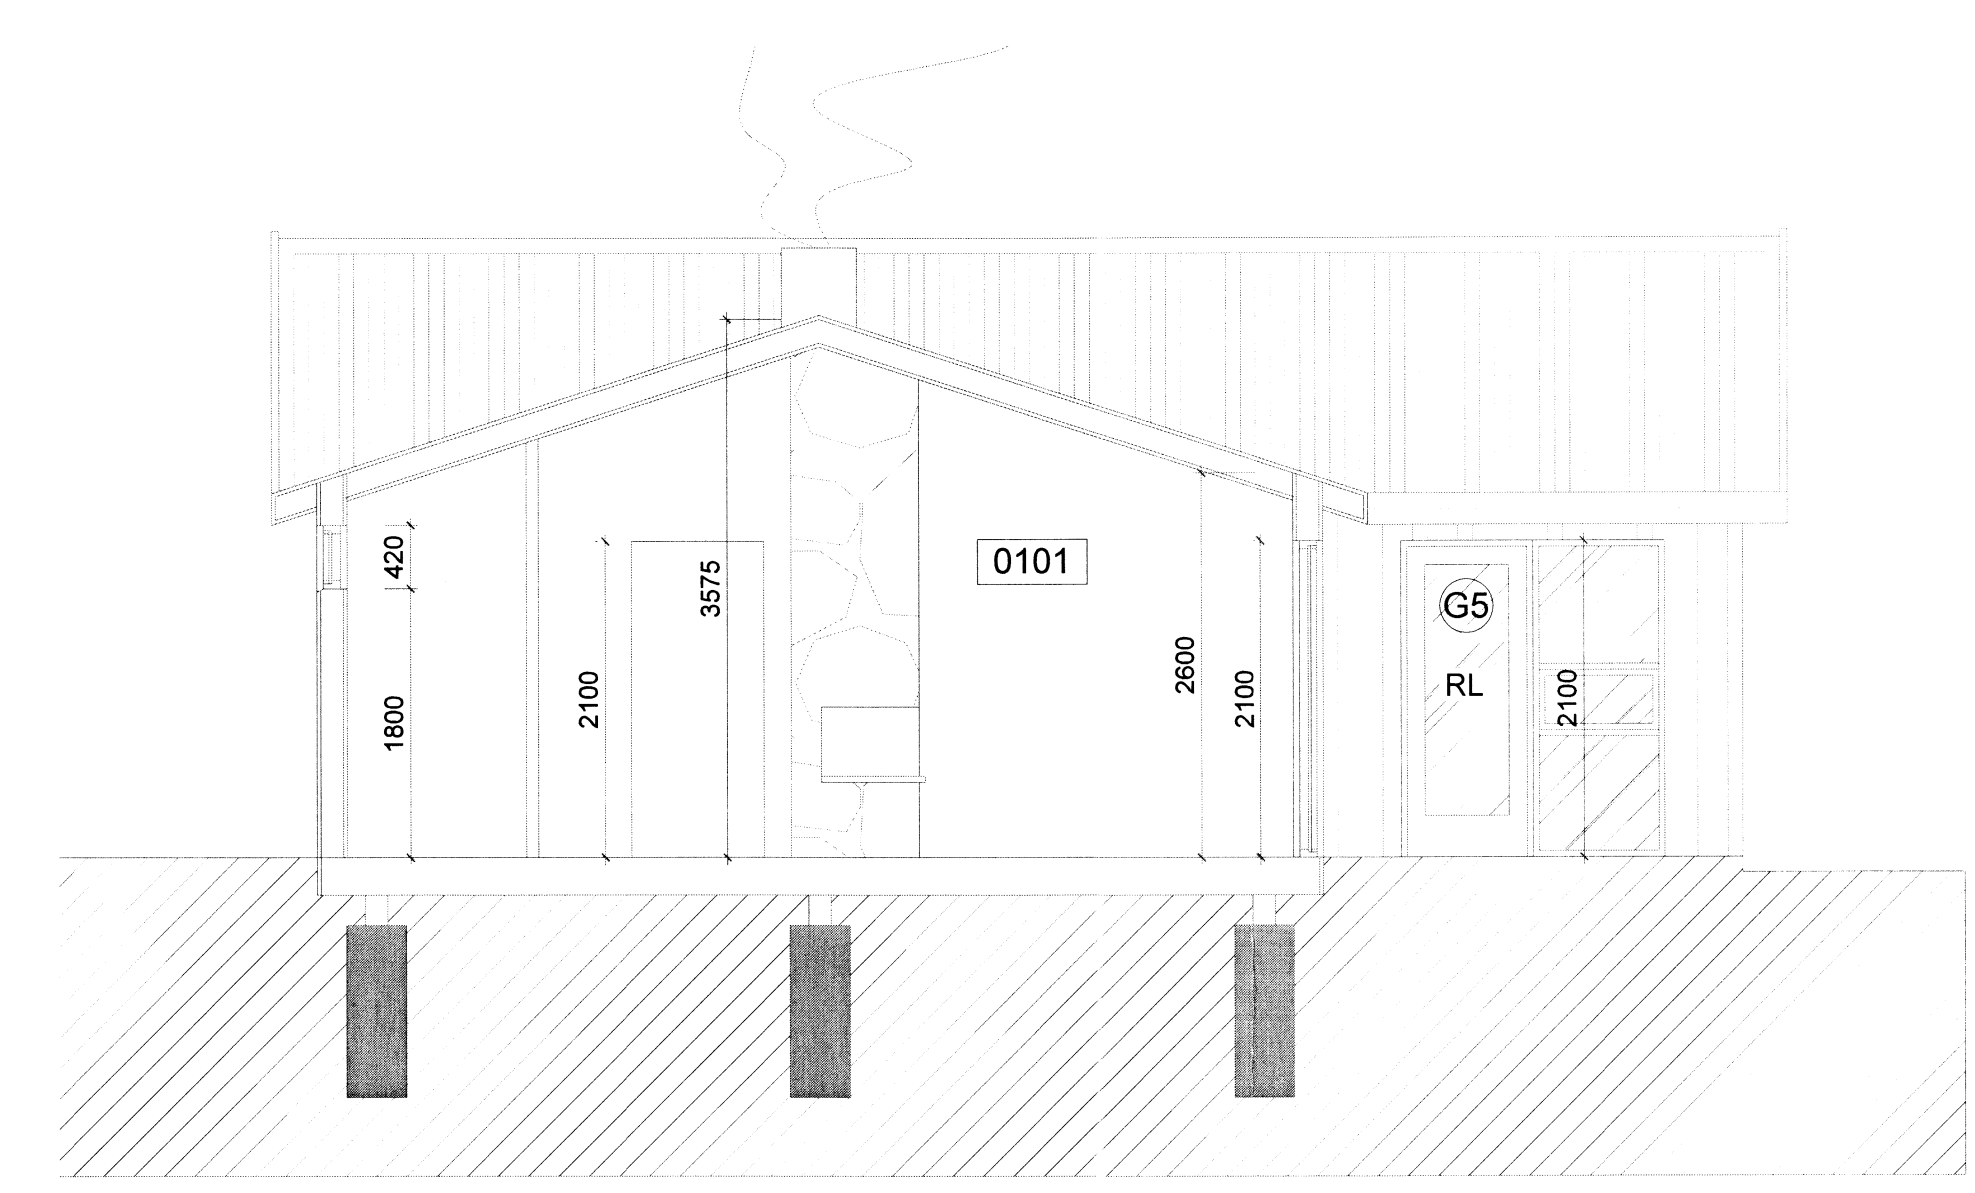

SNEIDING Y-Y
 1:50

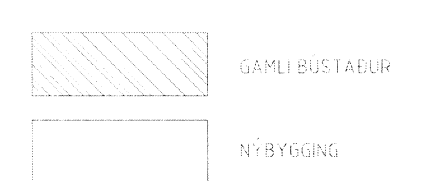

BREYTINGAR			
NR.	DAGS	BREYTING	SP.

K.J. HÖNNUN EHF. 061162-3509
 TEL: 564-3232
 TEL: 869-3234
 E-MAIL: kjhonnun@vior.is

HÖNNUN - SKIPULAG - RÁÐGJÖF
 KJARTAN RÁFNSSON FRIÐSA 270367-3539
 JÓN M. HALLDÓRSSON BYGGINGAFR. 091162-3506

SAMÞYKKT
 VERK *Andri Þor.*
 FRISTUNDAHÚS, LYNGBREKKA 2.
 SYDRI BRÚ Í GRIMSNES OG GRAFN.H.R.

TEIKNING
 GURNNMYNDR OG
 SNEIDINGAR

KVARÐI
 1:50

MÁL ATHUGIST Á STAÐNUM ÁÐUR
 EN FRAMKVÆMD HEFST

DAGS 13.01.2016
 TEIKNAD AF KR. JMH
 TEIKNING NR. 15-01

7375.