



Skjalálgis- og Byggingarfulltrúi Uppsveita bs.  
 Samþykkt  
 03 FEB. 2015  
*Rannveig Þ. S.*  
 Byggingarfulltrúi

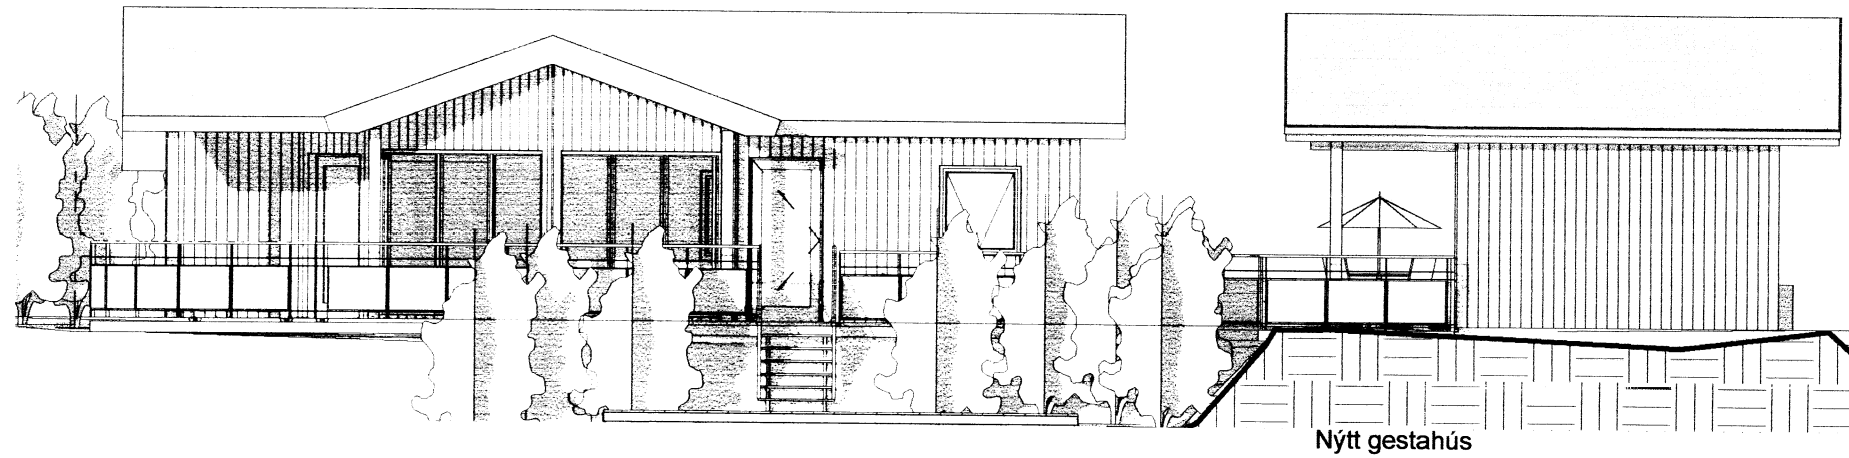


Nýtt gestahús

1 **Austur**  
1 : 100

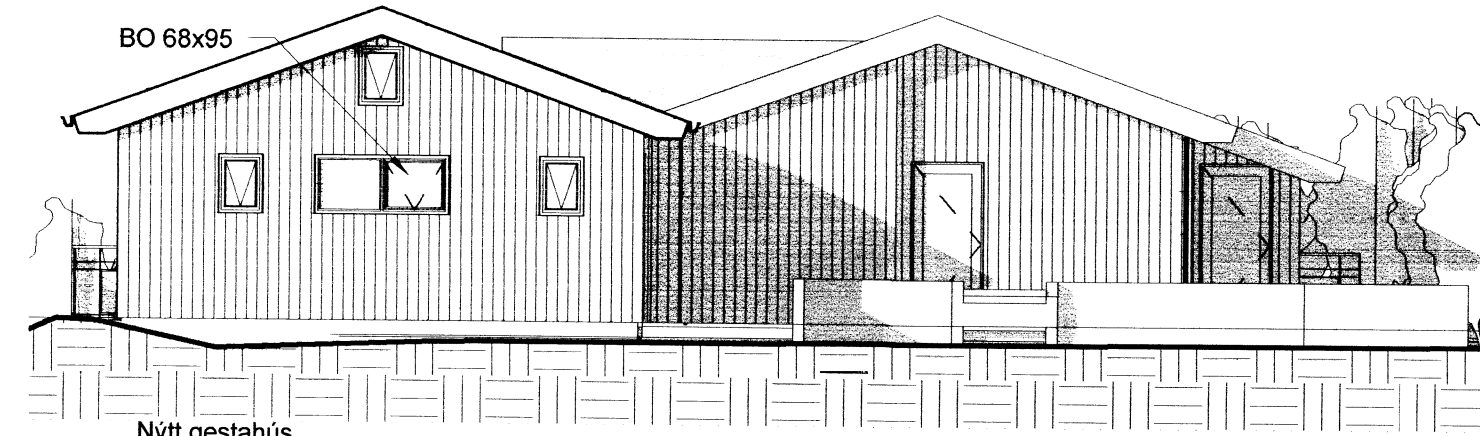


Nýtt gestahús

2 **Norður**  
1 : 100

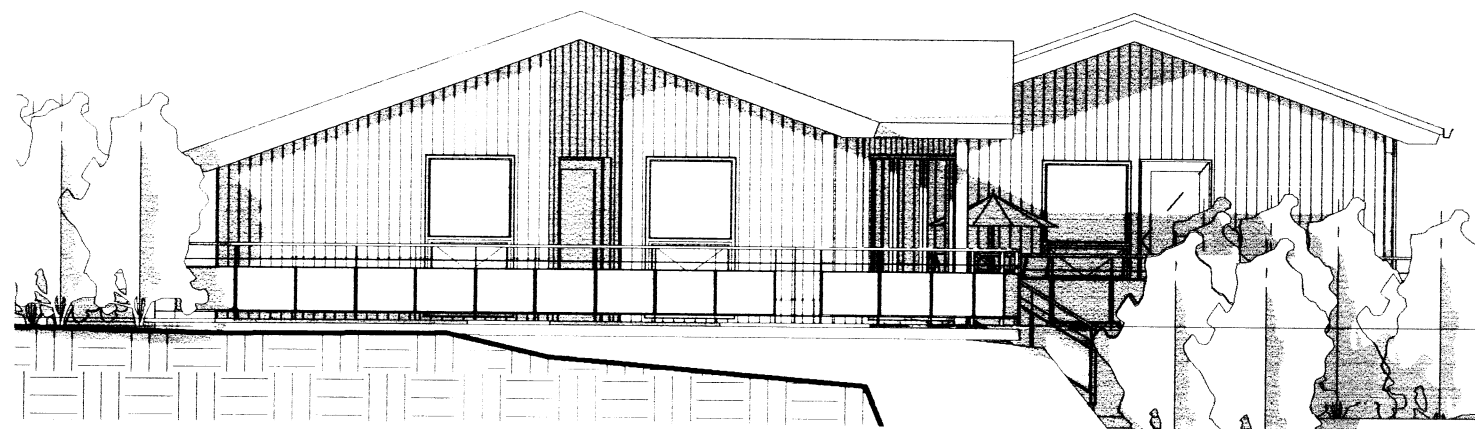

Nýtt gestahús


3 **Suður**  
1 : 100

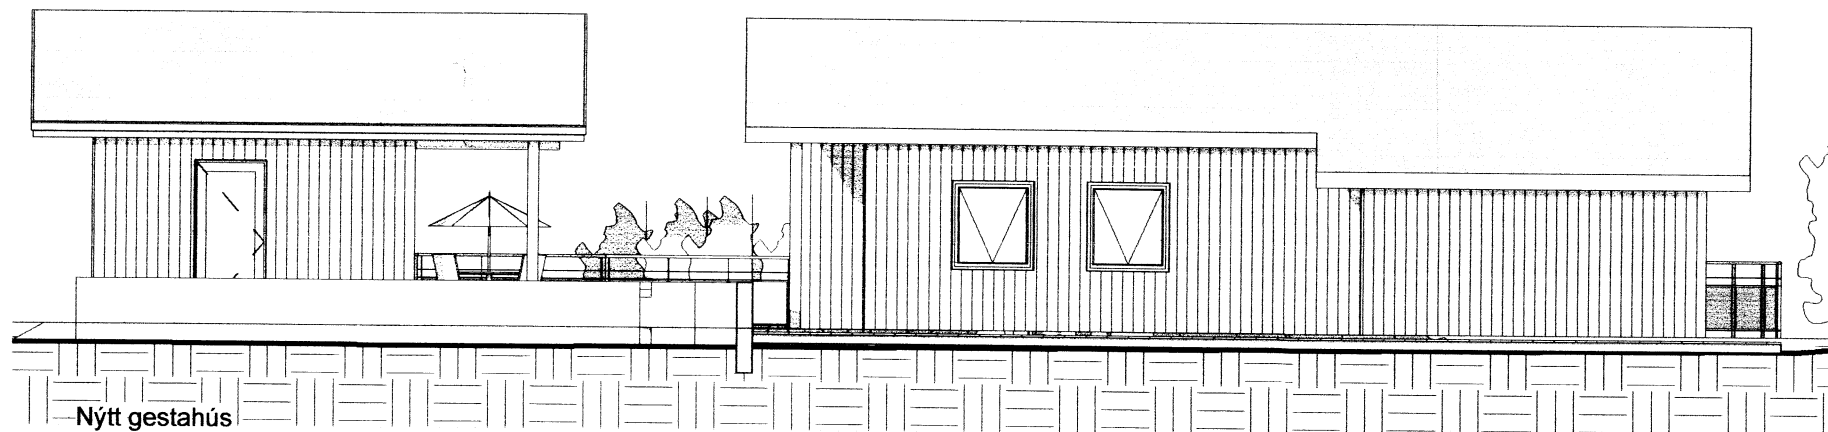

Nýtt gestahús

4 **Vestur**  
1 : 100

Útg.	Dags.	Skýring	Br.af.
		<b>Al-Hönnun ehf</b>	
		Skólbraut 30 - 300 - Akranes GSM: 862-9933 - H: 431-3445 Kt: 650700-2440 runolfursig@simnet.is -	
		Verkheiti: <b>SUMARHÚS</b>	
		Heimilisfang: <b>MÍÐBRÚN 4 BLÁSKÓGARSVEIT</b>	
		Verkegund: <b>GESTAHÚS</b>	
	Landnúmer: 207323	Staðgreinir: 8721-01-88870040	
<b>AÐALUPPDRÁTTUR</b>			
<b>ÚTLITSMYNDIR</b>			
Hannað af:	RPS	Matshluti:	
Teiknað af:	Author	Mælikvarði:	1 : 100
Yfirfarið af:	Checker	Dagsetning:	11.11.2015
Samþykkt:	<i>Rannveig Þ. S.</i>		Kt: 090157-2489
<b>15-154</b>	- A -	<b>103</b>	
Verknúmer	Svæði	Áfangi	Ábyrgð
Númer	Útgáfa		
<small>HÖNNUÐUR ÁSKILUR SÉR ALLAN RETT A TEIKNINGUM - FJÓLFÓLDUN ER HÁÐ SKRIFLEGU SAMÞYKKI</small>			

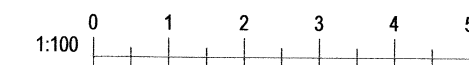

Blaðastærð: A2

7401

Útprintun: 07/10/14  
Vísitöl: 2.2.2016 13:09:17