
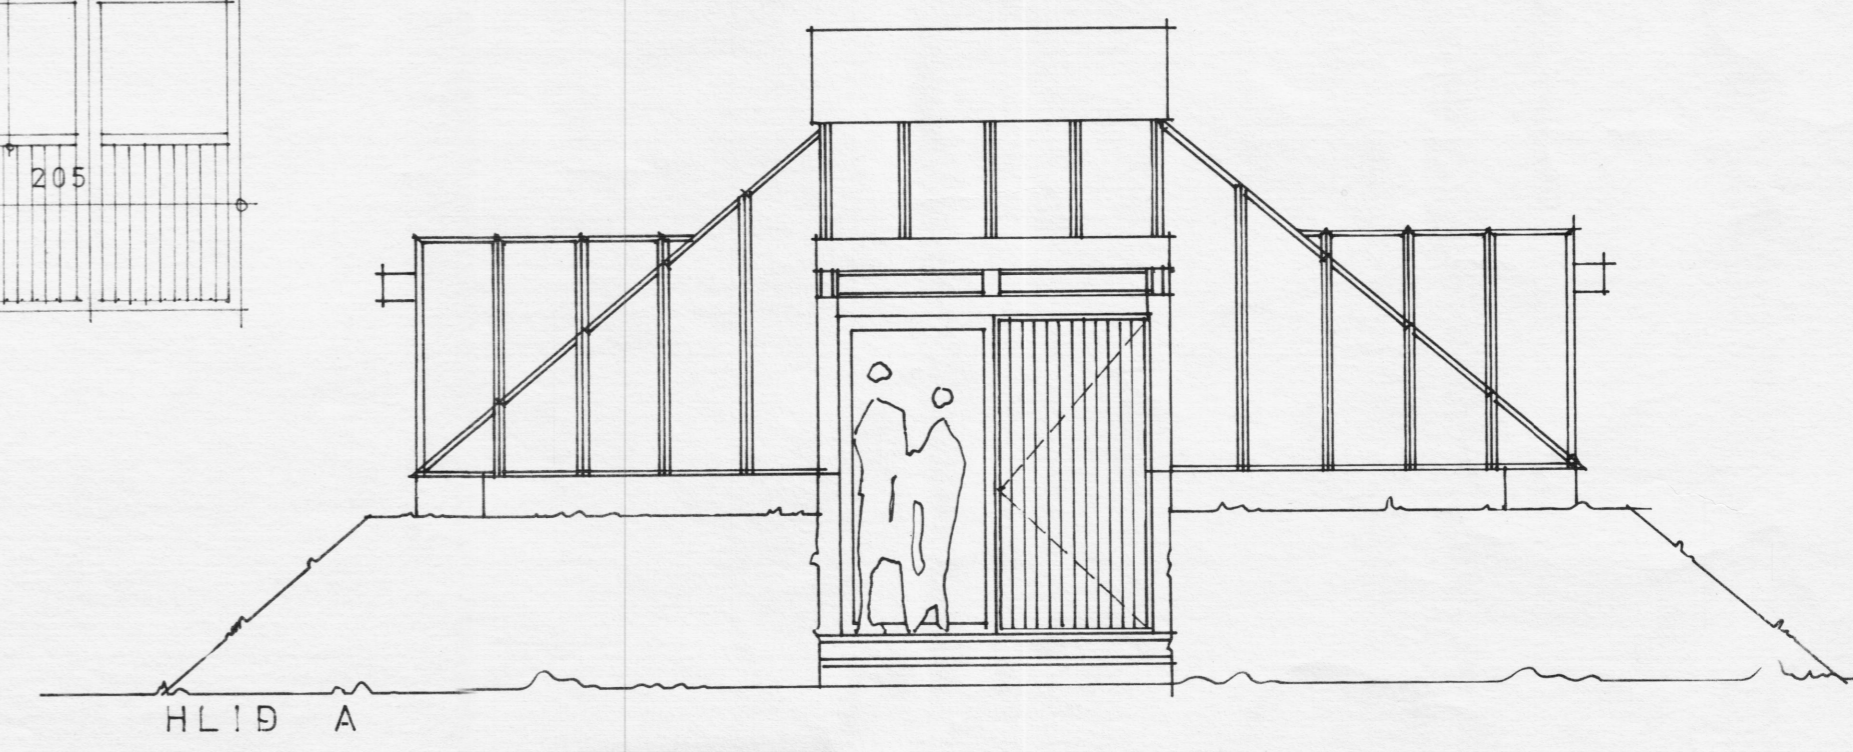
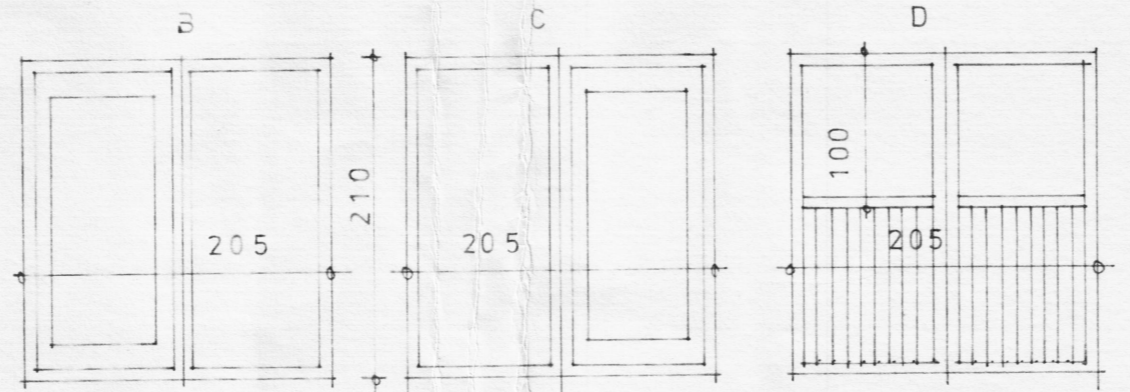


afstada

BYGGINGAFULLTRÚ
Samp. 23/10/84
GRINISNEHREPPS
Hilmarinn

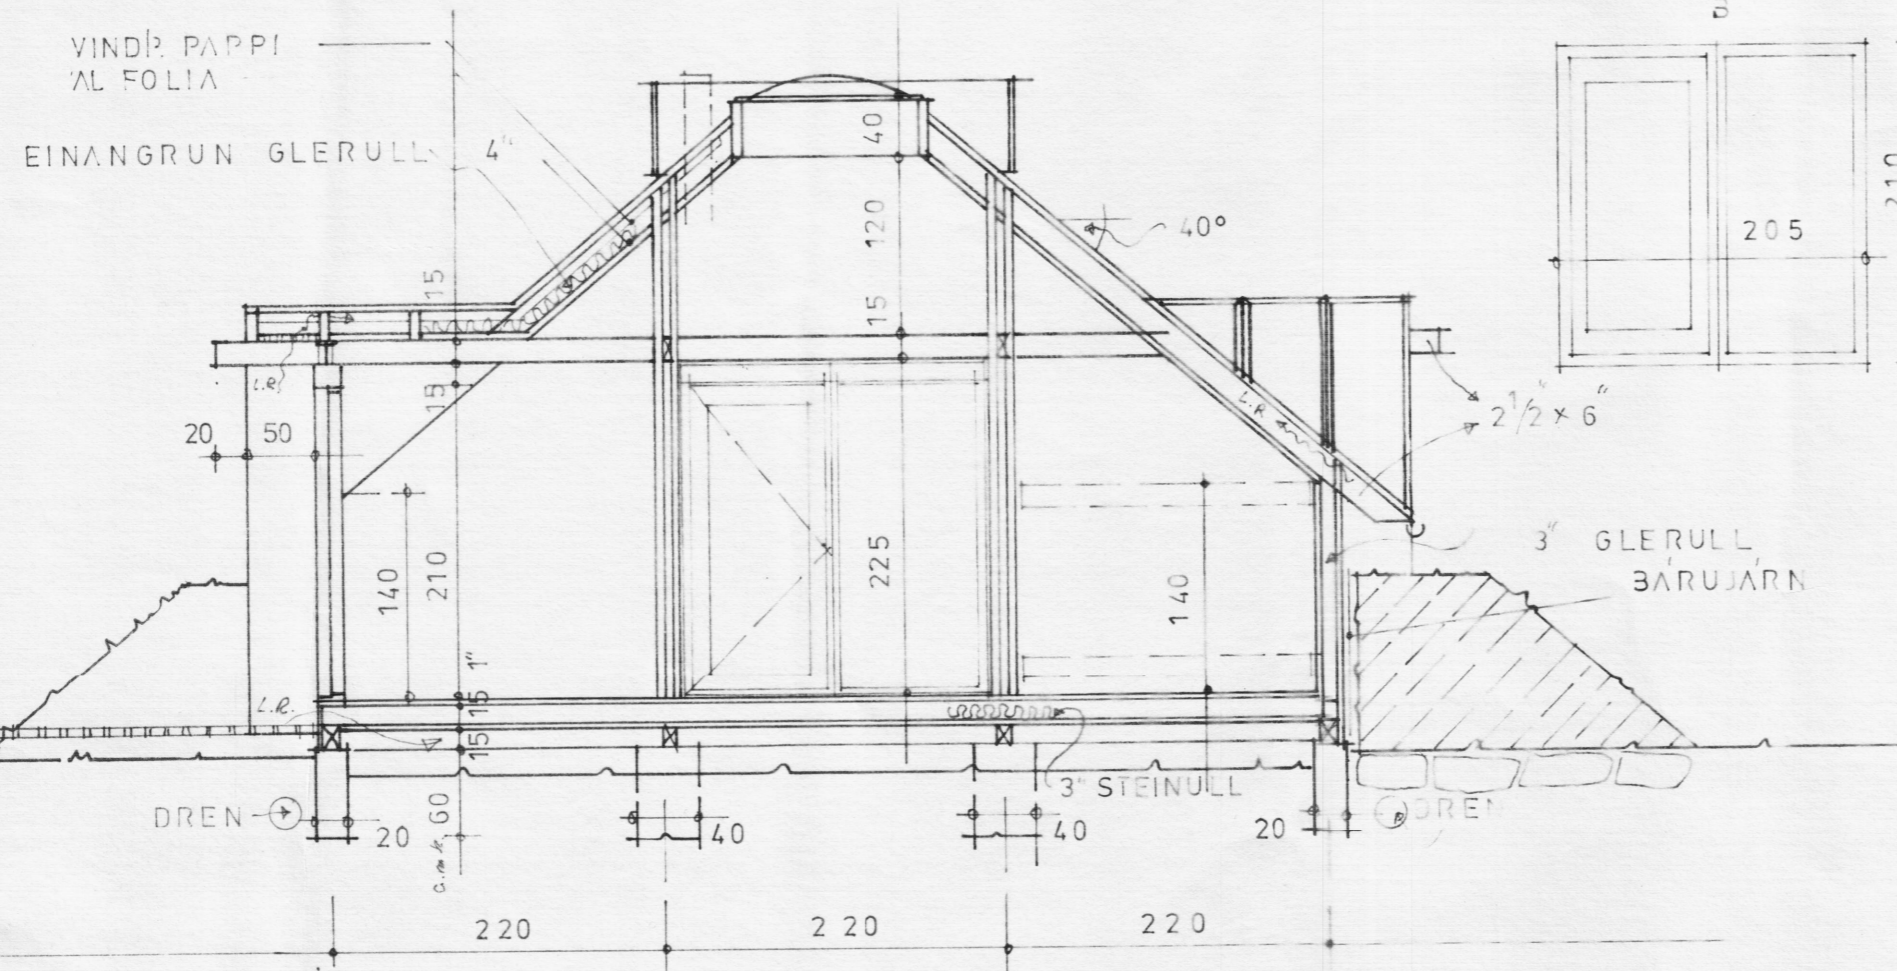

SUMARBÚSTAÐUR Í LANDI MÚRARA ÖNDVERÐARNESI
útlit, sneiding grunnmynd afstada m 1:50 1:500 júlí 79
eigandi BIRGIR H. TRAUÐASON, SÆUNN MAGNÚSD.

BENJAMÍN MAGNÚSSON arkít. teiknist. hamraborg 1