
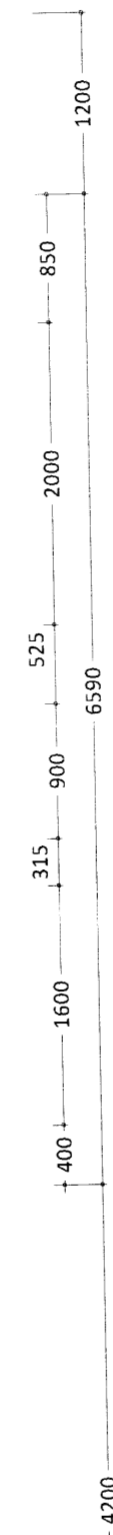
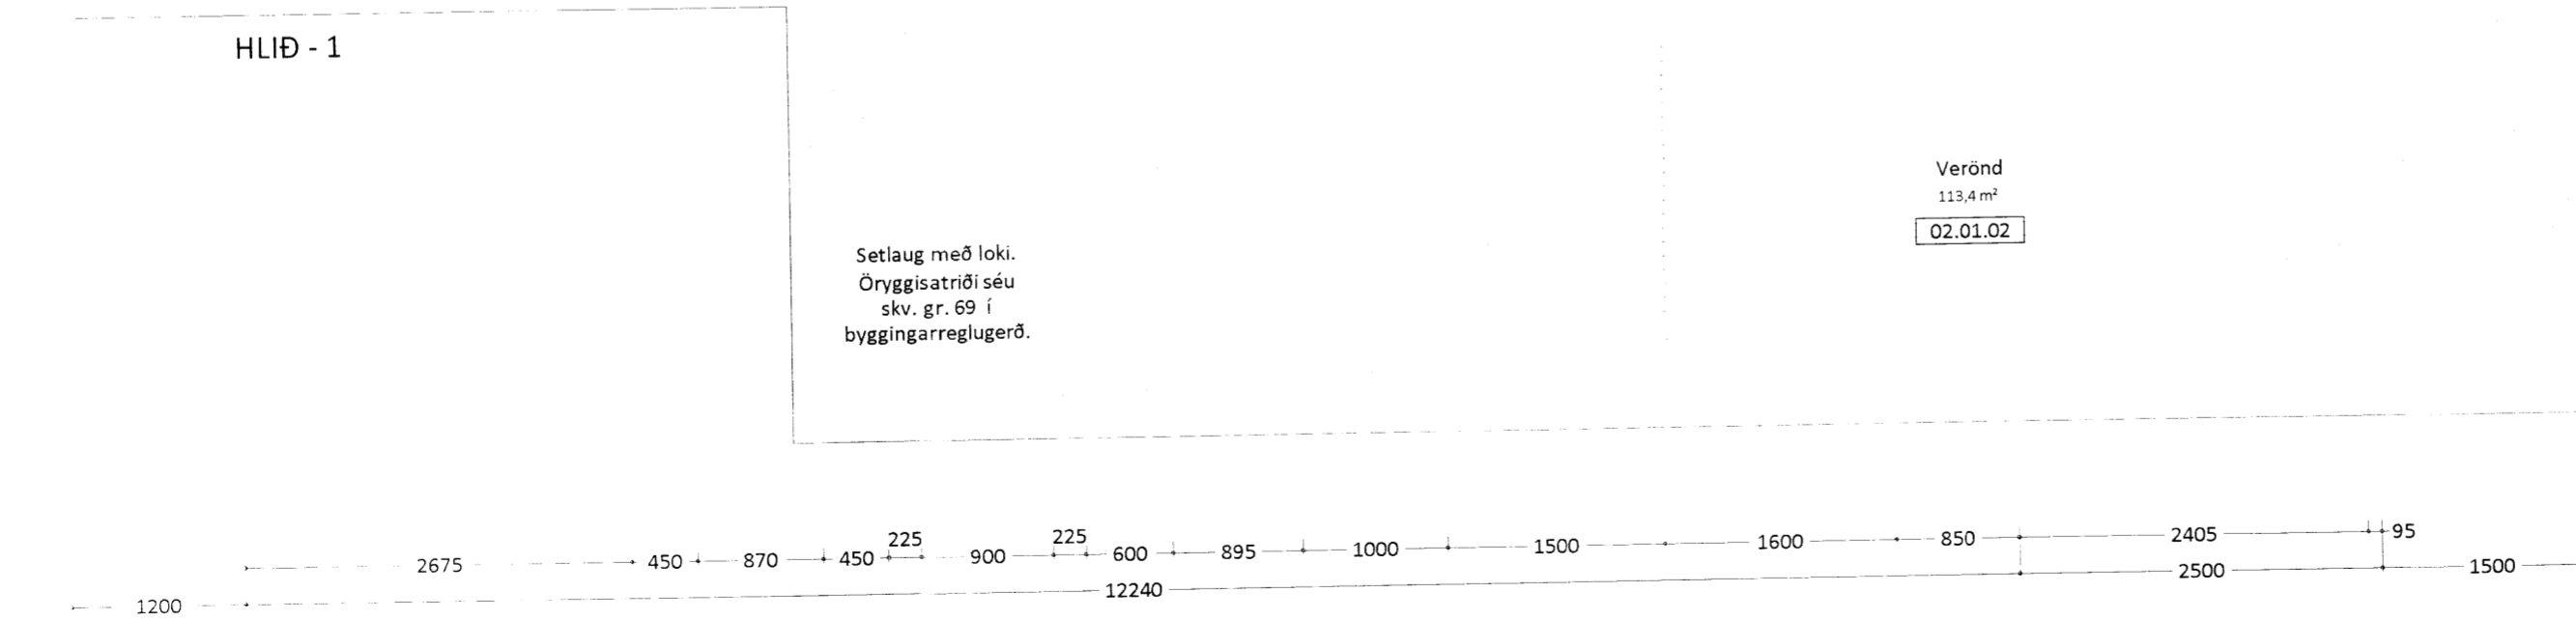
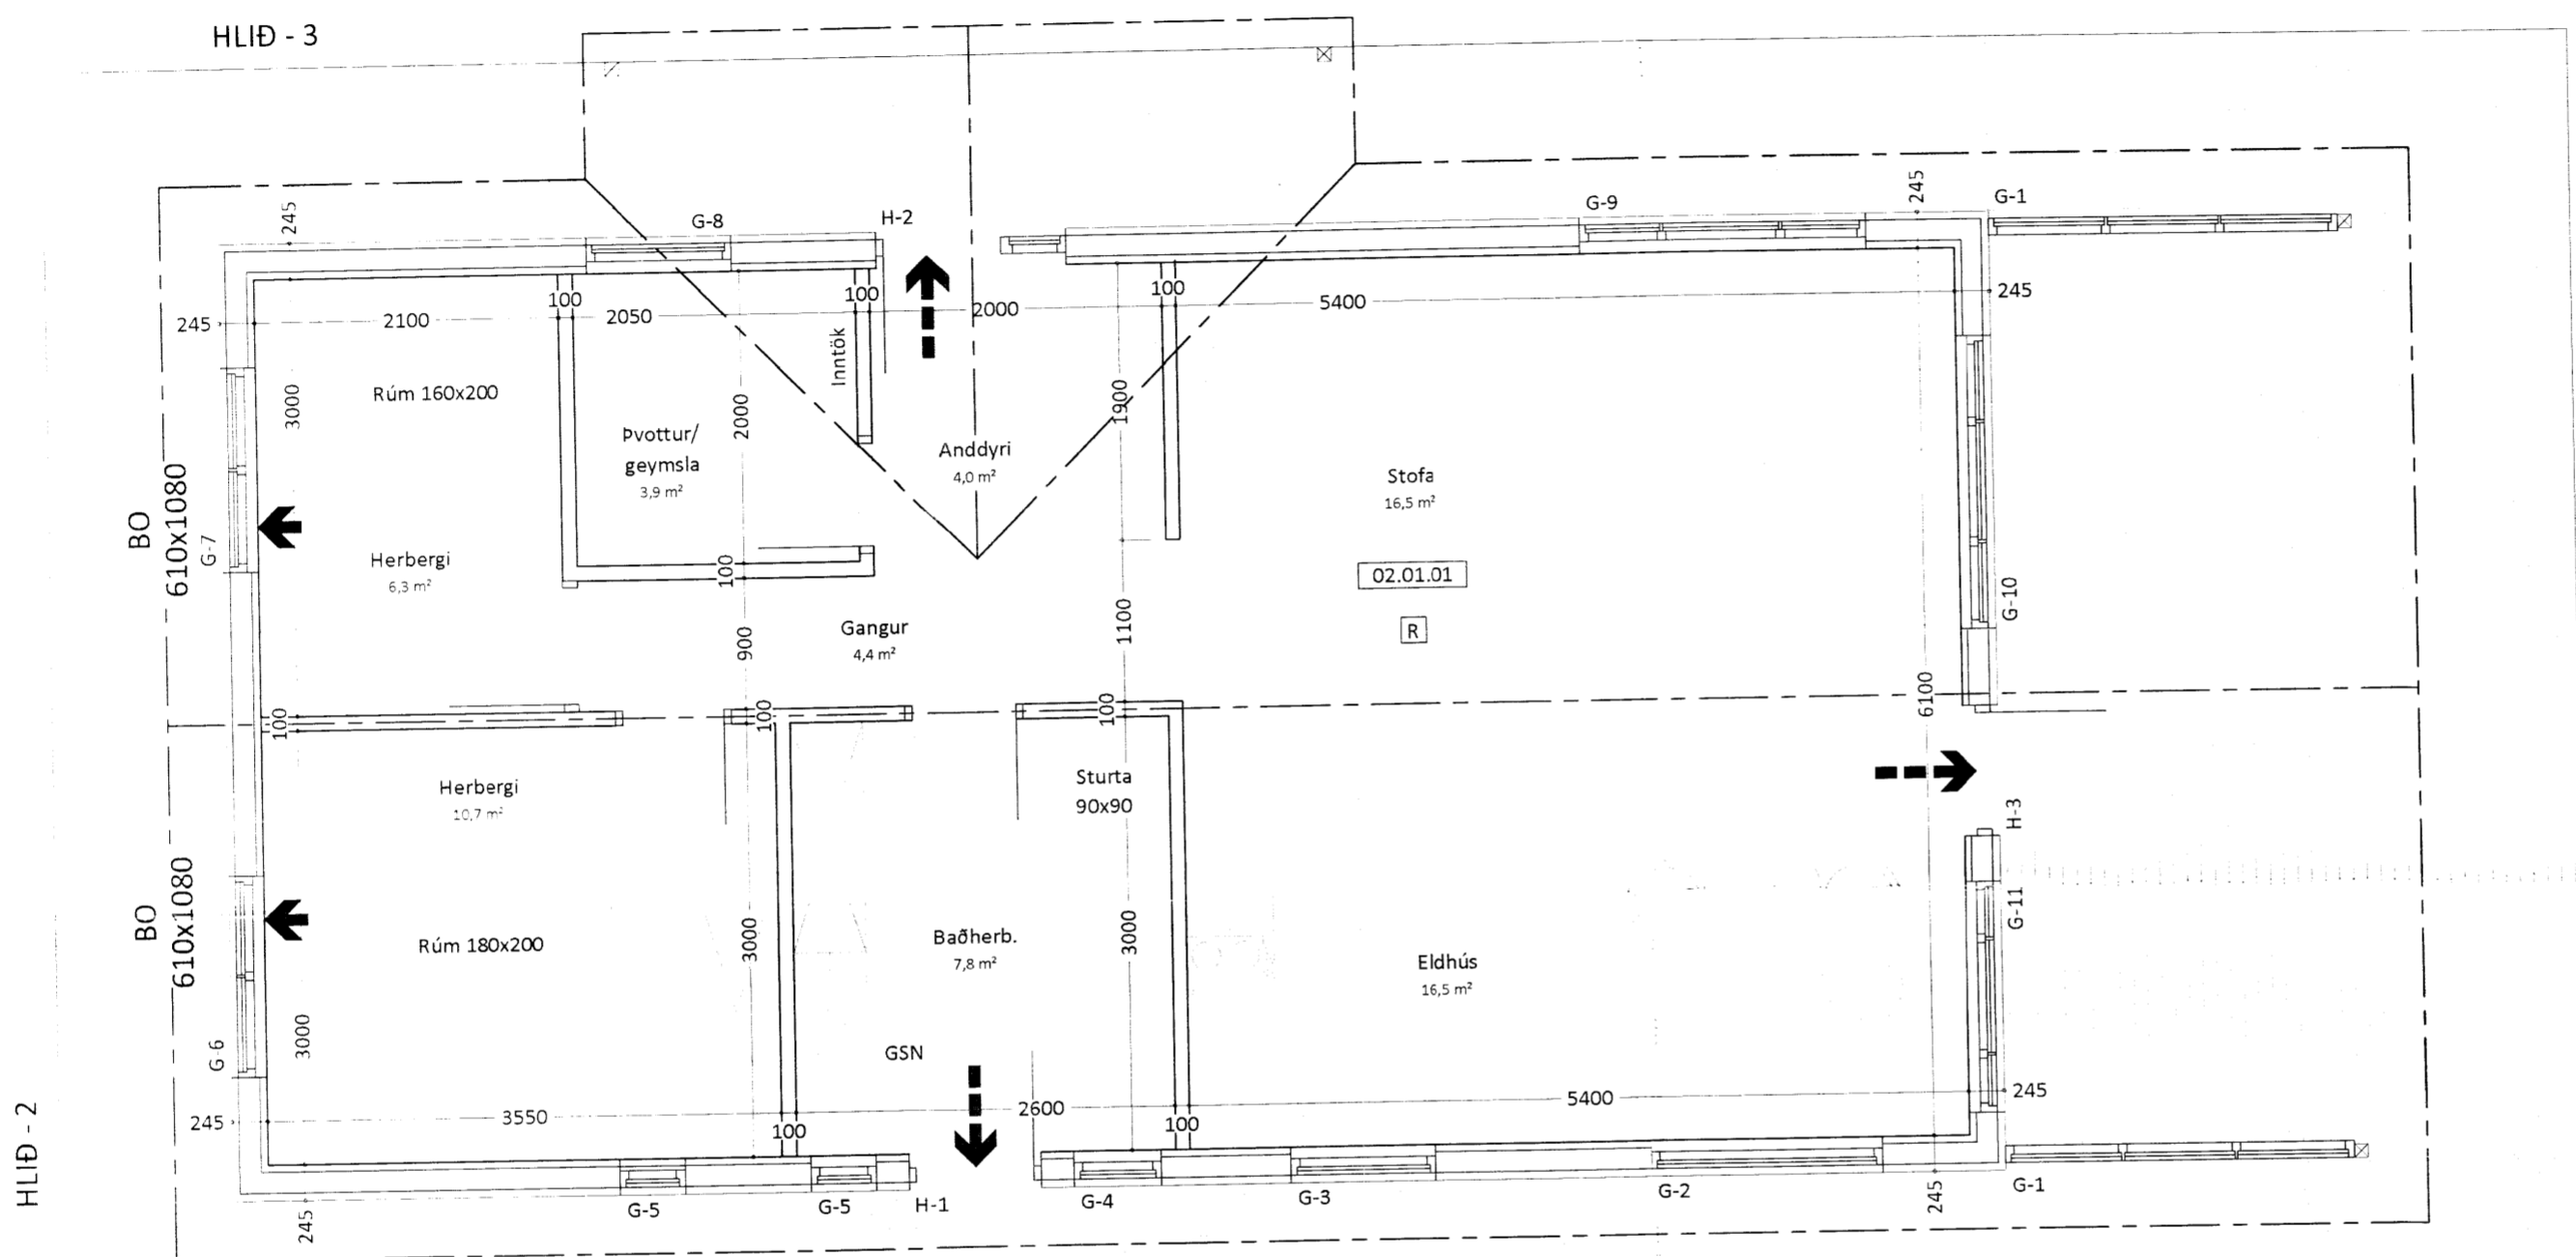


Samþykkt
16 SEPT. 2015
Ragn Gylfason
Byggingarfulltrúi

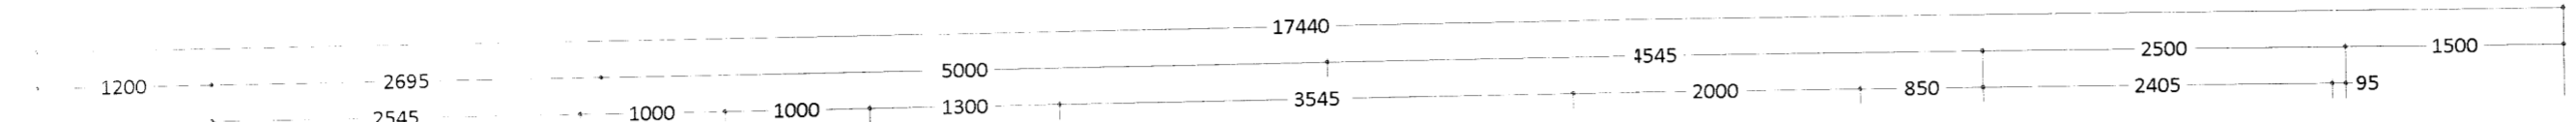

TÁKN Á TEIKNINGUM:

- [R] Reykskynjari
- SL Slökkvitæki
- BO Björgunarp
- LR Loftræsing
- LR Loftræsing
- GK Gólfkótar
- GN Gólfniðurfall
- GSN Gegnumstreymisniðurfall
- 01.01.01 Matshluta og noteininganúmer
- ← Rýmingarátt björgunarpa
- ← Rýmingarleið
- 00,00 Kótar á sniðum

Ú1	05.08.15	GRG	Frumútgáfa
Útgáfa:	Dagsetn:	Af:	Skýring:

CEDRUS EHF.
TEKNI- OG VERKFRÆÐIÞJÓNUSTA
BAUGSTJORN 12. 800 SELFOSS. S: 482-1166
WWW.CEDRUS@SIMNET.IS S: 863-3004

ODDSHOLT 33
Bláskógabyggð
Fristundahús
Aðaluppdrættir:
Grunnmynd

Teiknúmer:
100-02
Mælikvarði:
1:50

Hannað:	Gísli Rafn Gylfason	Teiknað:	Gísli Rafn Gylfason
Dagsetning:	05.08.2015	Verknúmer:	15 013
Ábyrgðarm. og réttahafi:	Valur Arnarson	Frumstærð:	A2
	VA		051073-5099

