


GRUNMYND 1:50

2.9-51-1  
 Pamp. 22.06.2004  
 Björg Hraunfjörð

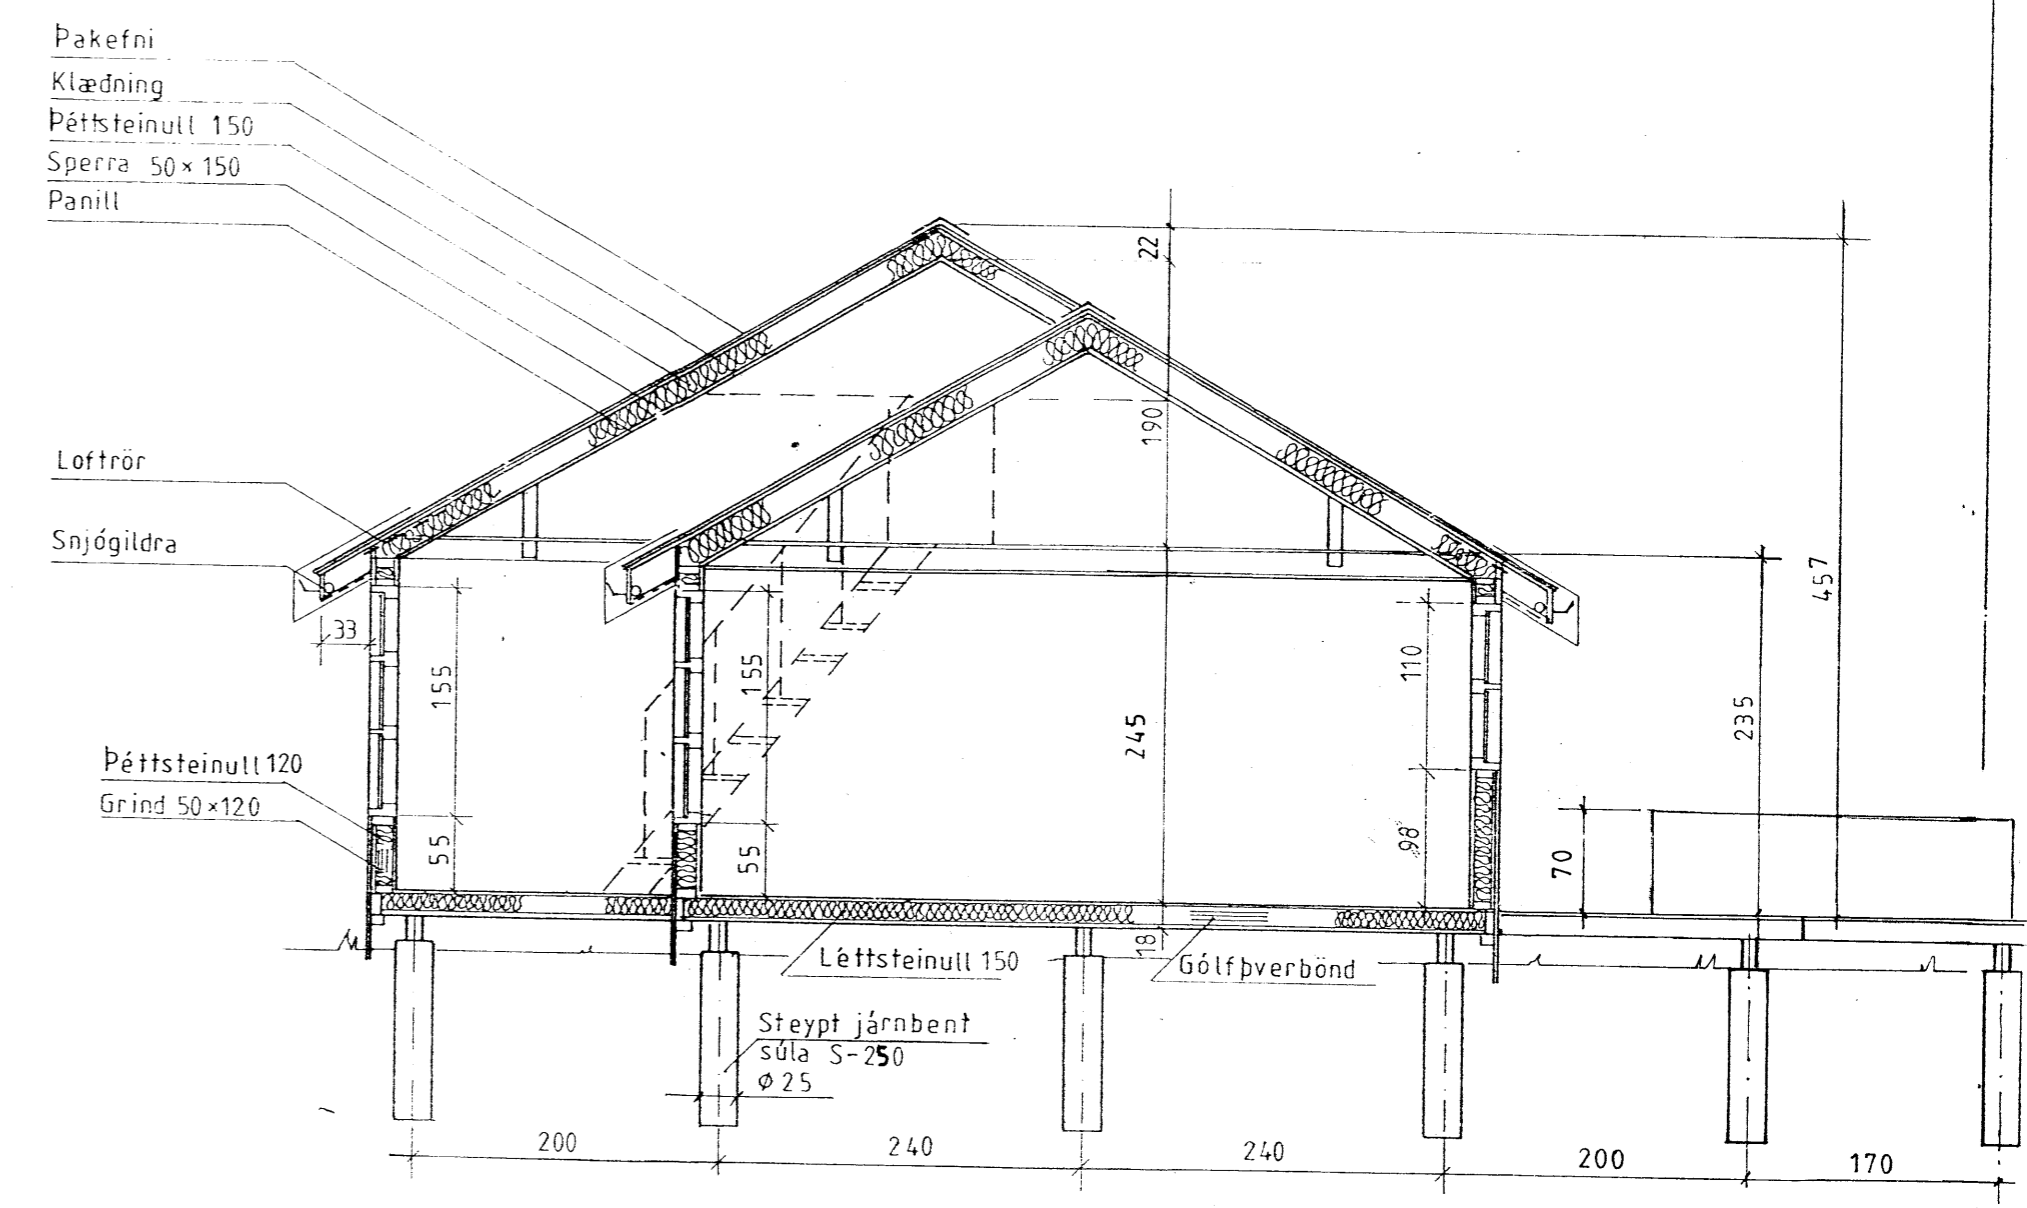

SNID A-A 1:50

Mkv 1:50	Sumarhús í landi TJARNAR Biskupstungnahreppi, Árnessýslu. Lóð nr. 49 stærð lóðar 5662 m <sup>2</sup>	TEIKNIVANGUR 7613.
Dags júní'04	Eigandi: Björg Hraunfjörð kt.050246-2649	
Nr 57-11-2	GRUNMYND OG SNID Húsnr 57-	