



SPERRA - KR3 - 1 STK

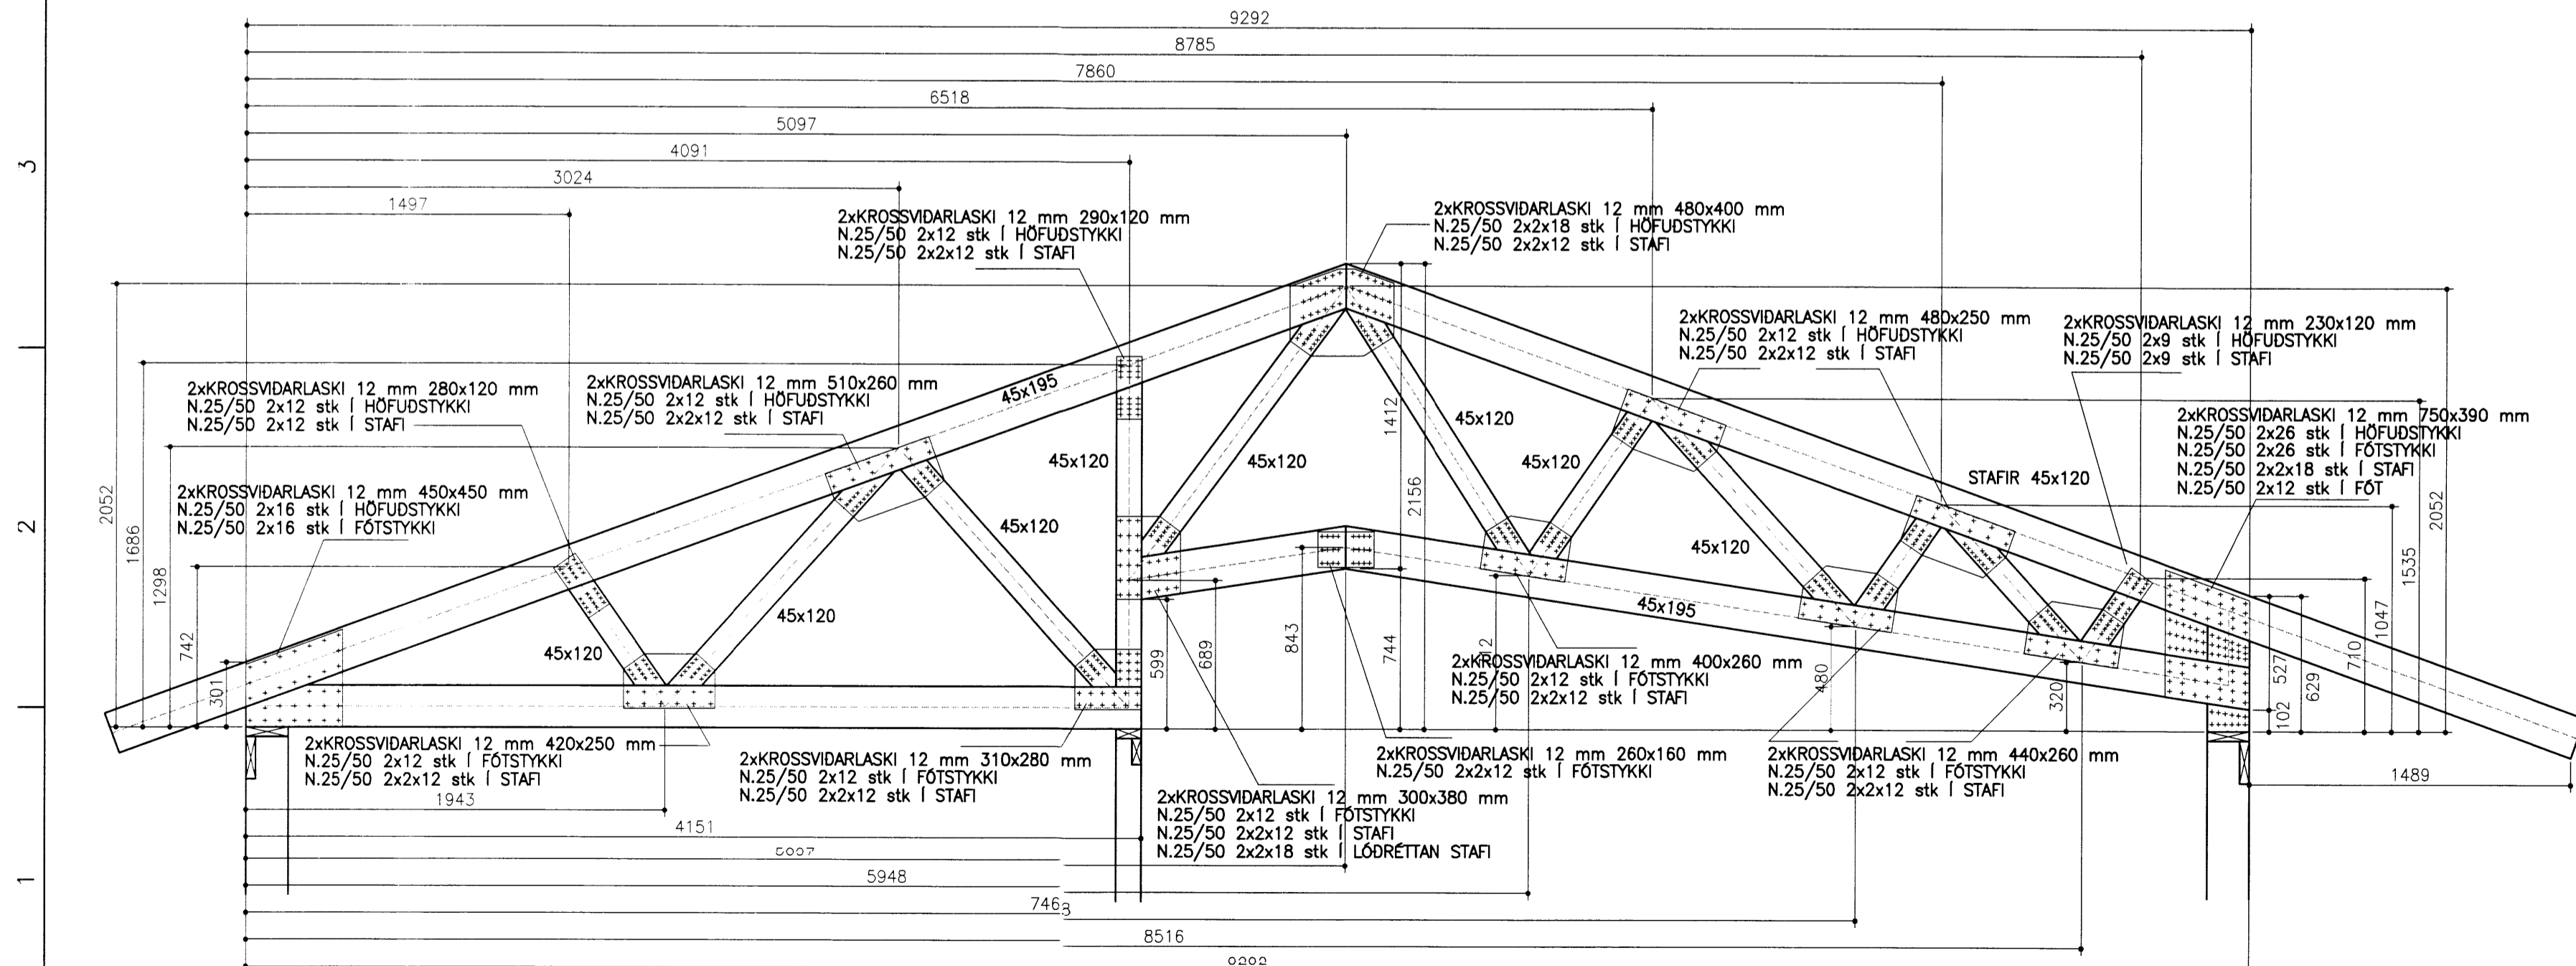

SPERRA - KR4 - 3 STK

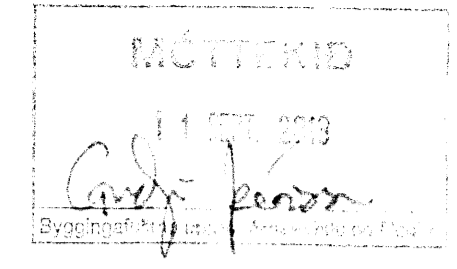

NR.	DAGS.	BREYTING

SKÝRINGAR

SKÝRINGAR SJÁ TEIKNINGU B001
 ÖLL MÁL ERU Í MILLIMETNUM
 EKKI SKAL MÆLA UPP AF TEIKNINGUM
 NEGLING Í LASKA MED 25/50 NÖGLUM
 MINNSTA BIL MILLI NAGLA 25 mm
 MINNSTA FJARLEGD FRÁ BRÚN 30 mm
 MINNSTA FJARLEGD FRÁ ENDA 35 mm
 MINNSTA FJARLEGD FRÁ KROSSVIDARBRÚN 20 mm

18/4'12
 SÆMUNDUR EIRÍKSSON 261249-2949

LÖMSSTAÐIR
 ÚR LANDI HAMARSHOLTS
 GNÚPVERJAHREPPUR



KLÖPP ARKITEKTAR-VERKFRÉDINGAR EHF
 NETHYL 2E, PÓSTHÖLF 10050, 130 REYKJAVÍK
 SÍMI 577 2277, 699 7747 - klopp@simnet.is

HEITI TEINN.	DURDARPOL	7653
	KRAFTSPERRUR	
MELIKVARDI	1:25	DAGS. FEB 2012
TEIKNING	B 013	VERK V 11-301
BREYTING		YFIRFARID S.E.