
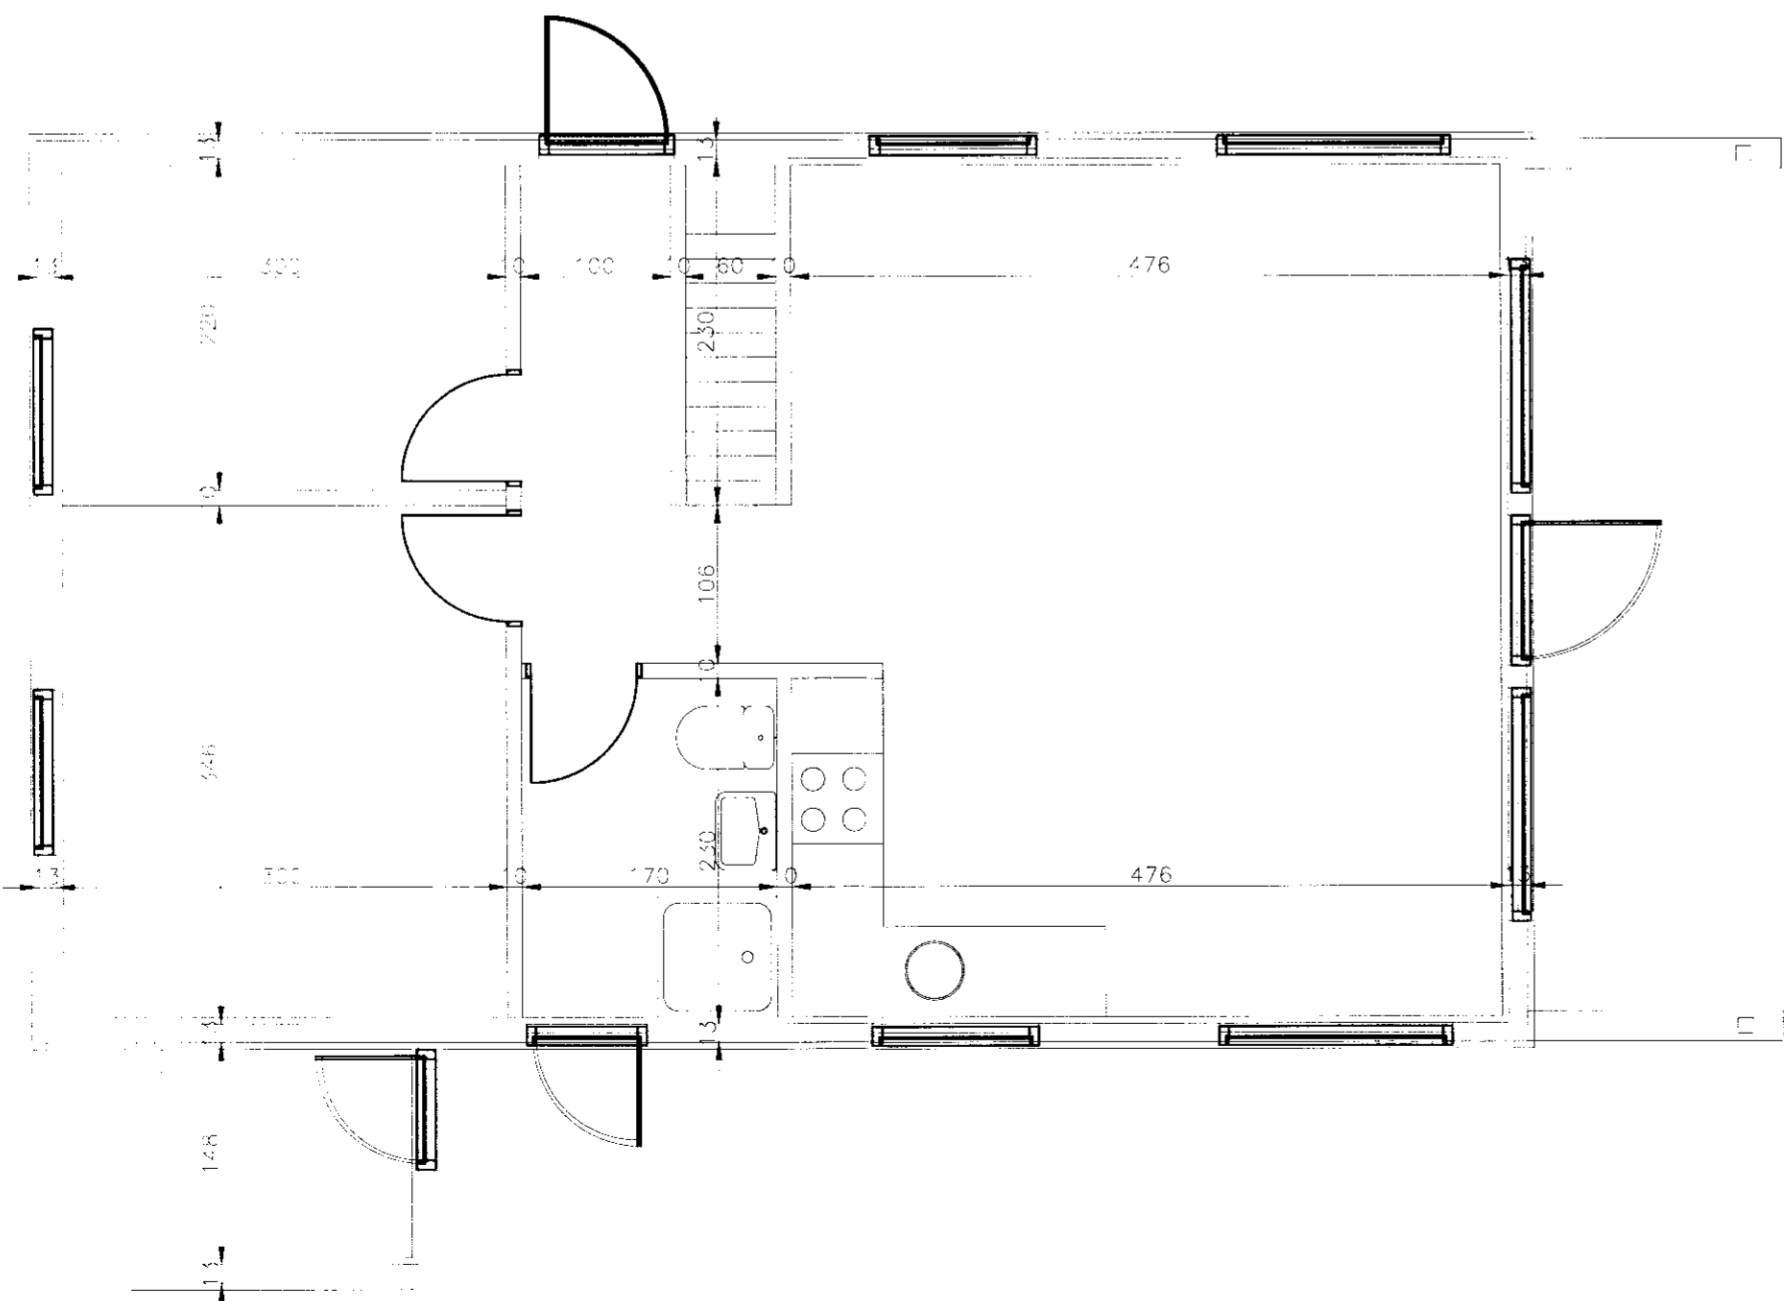


MÖTTIÐ
 07.03.2010
 Byggingaáhrif / Áhrif / Áhrif / Áhrif

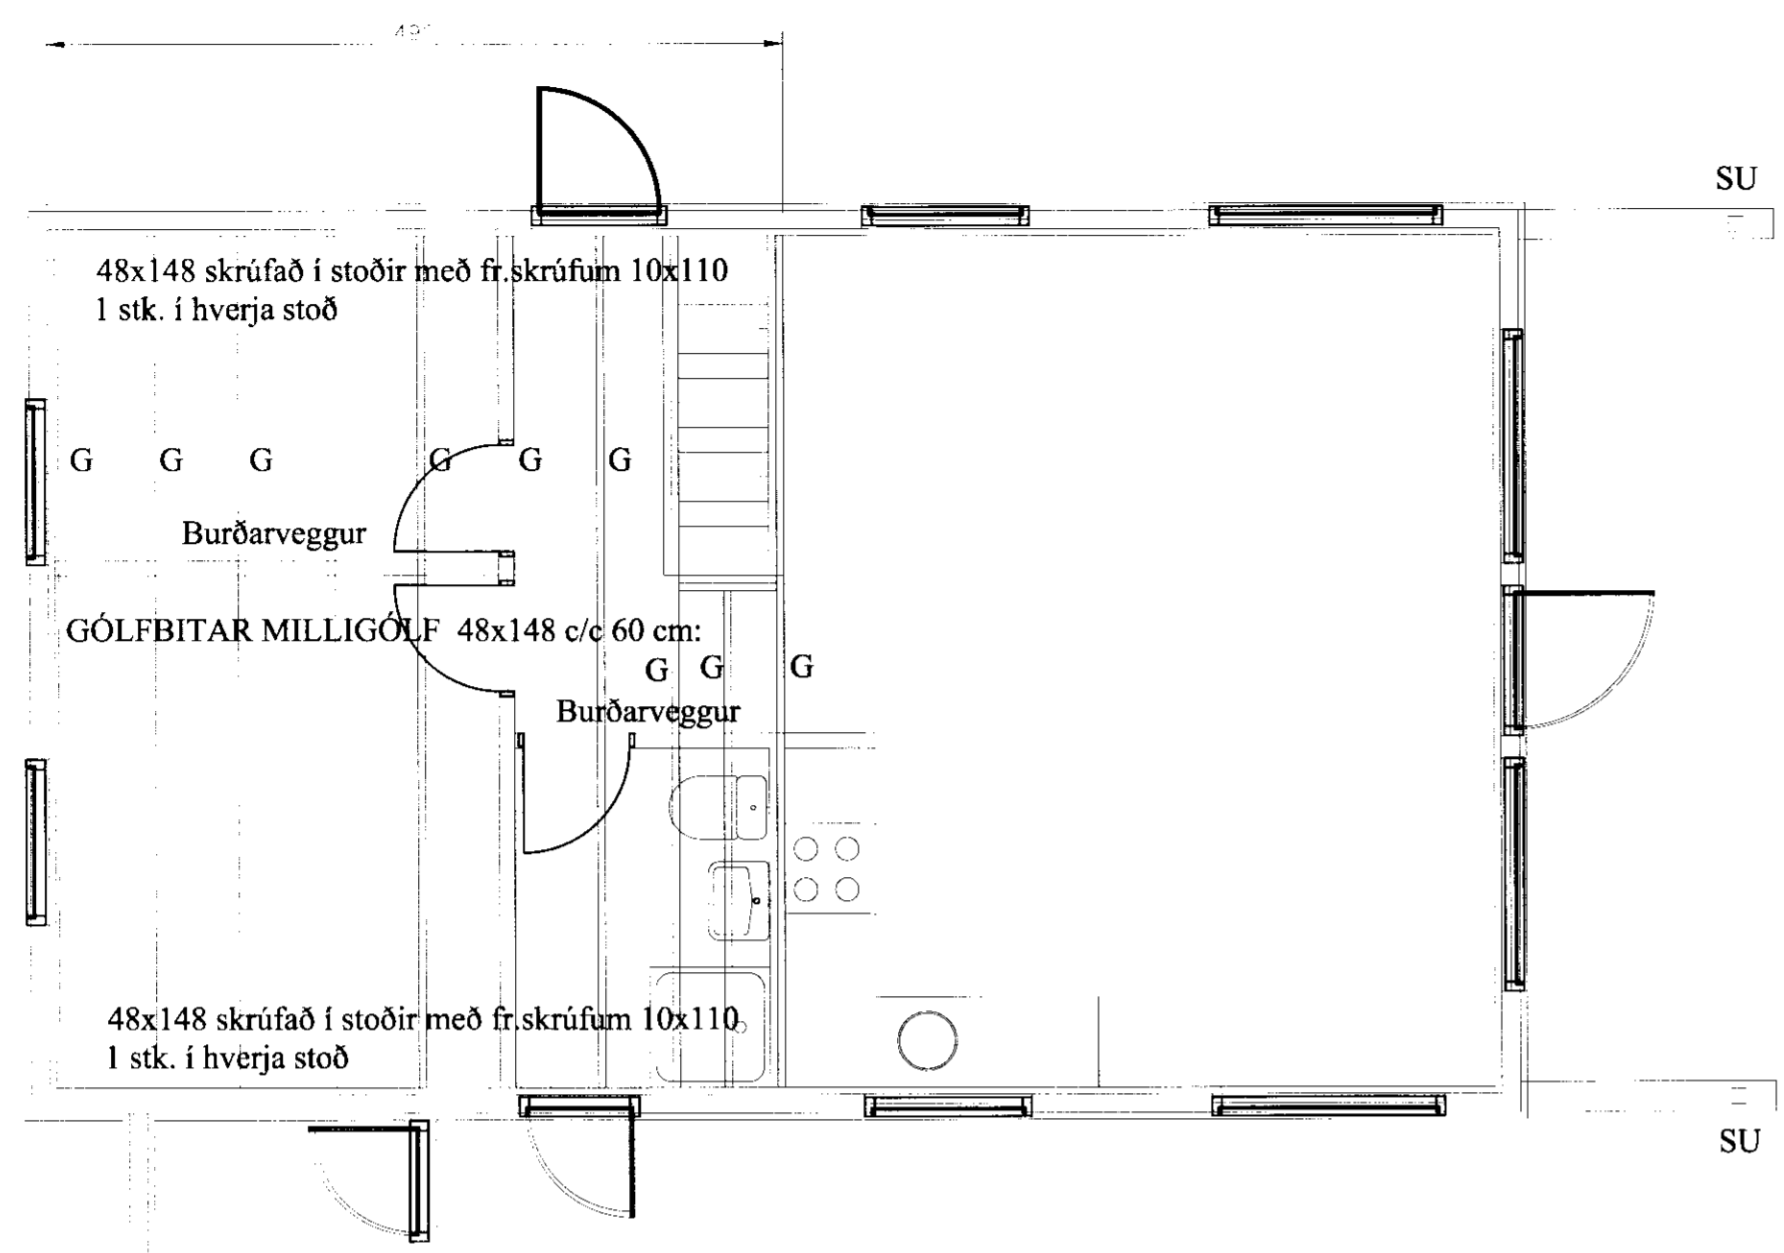

7669.

Fristundahús	
Hrauntröð 7 Vaðnesi Grímsnesi	
Grunnmynd milligólf og innri málsetning	
ABS <small>Jóhannes Pétursson</small> <small>Kf. 018448-3959</small> <small>S: 567-5197</small> -teiknistofa- <small>Sigurður Sigurðsson</small> <small>Kf. 018448-3959</small> <small>S: 566-6613</small>	
Höfundur: JP	Dagsetning: 25.03.10
Talning: JP	MKV: 1:50
Skýringar:	Nr. teikningar: M-01