


MÖTTING
 07. Júlí 2010
 Byggingaflutningur, Amassvata c/o F. Guð.

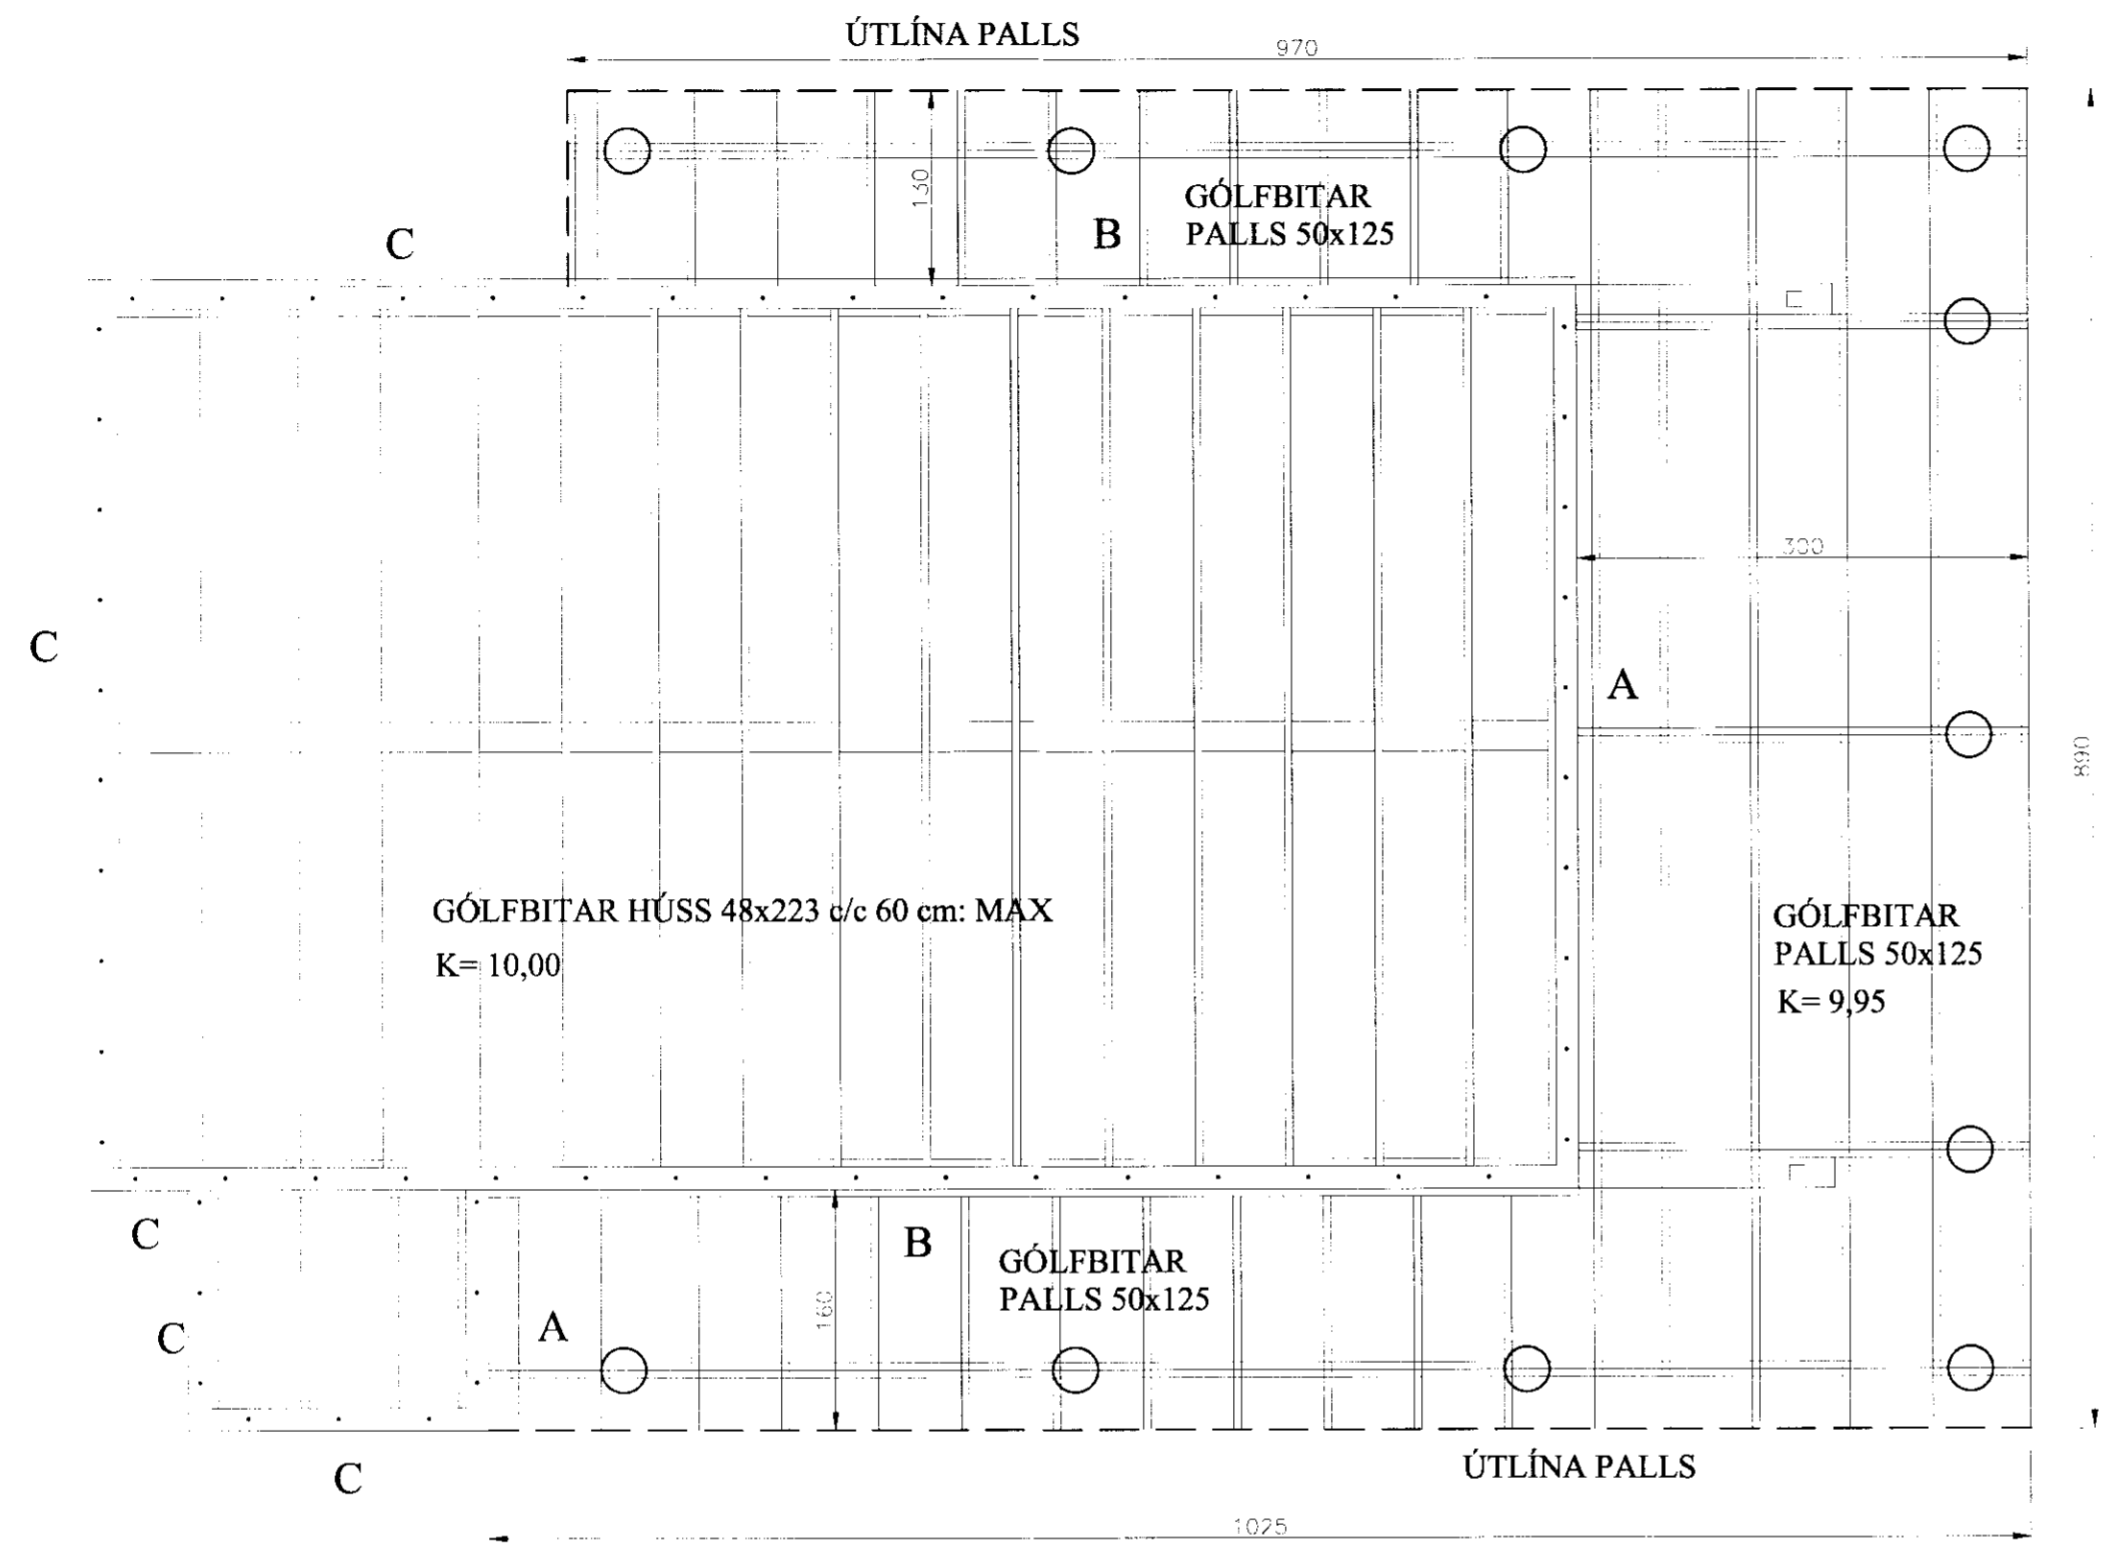

7671

Frístundahús	
Hrauntröð 7 Vaðnesi Grímsnesi	
Grunnmyndgólfbitar pallur	
 <div style="float: right; font-size: small;"> <p>Jóhannes Pétursson Kl. 010448-3959 S: 567-5187</p> <p>Sigurður Sigurðsson Kl. 010448-3959 S: 566-6613</p> </div>	
Herud: JP	Dagsetning: 25.03.10
Talnim: JP	MKV: 1:50
Skilpall: 	GP-01