
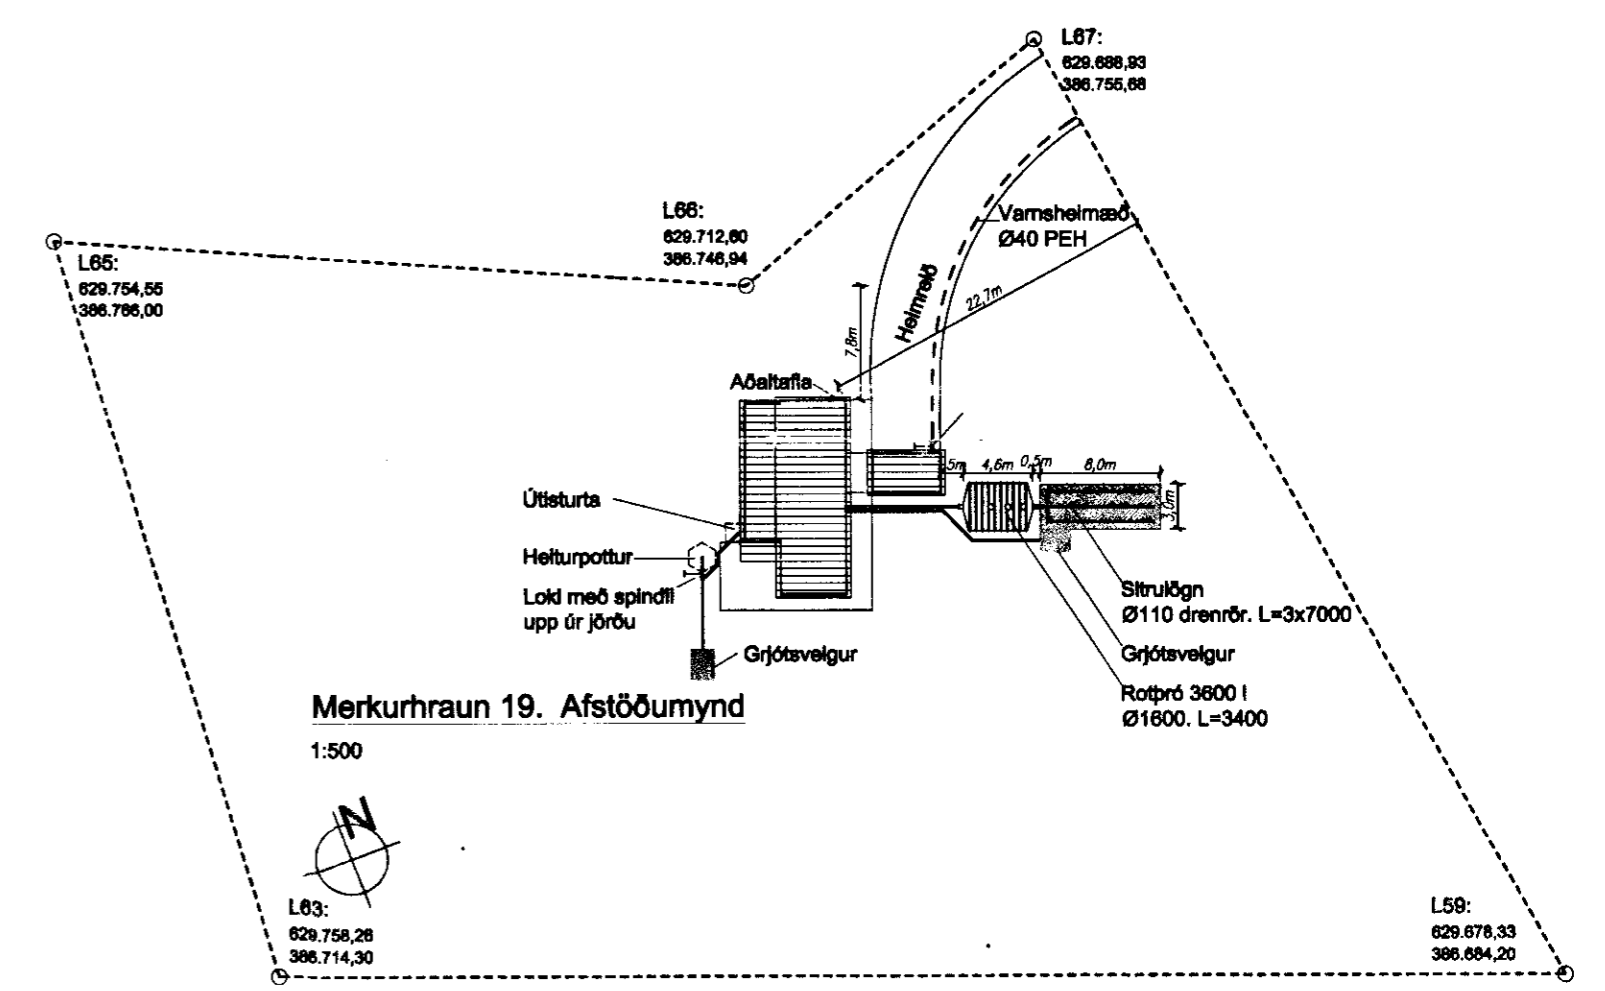
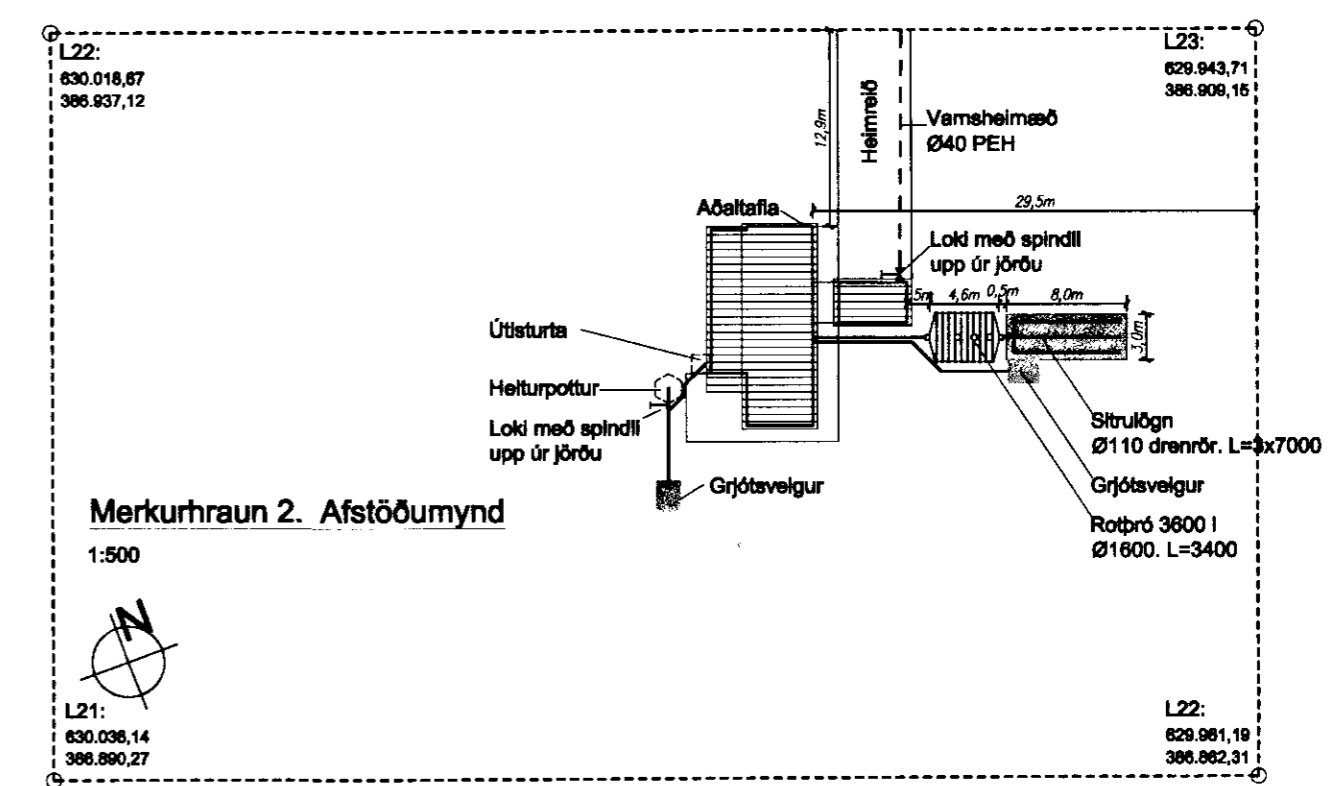


Sambykkt 17.7.20  
Byggingafulltrúi  
Flóahrepps

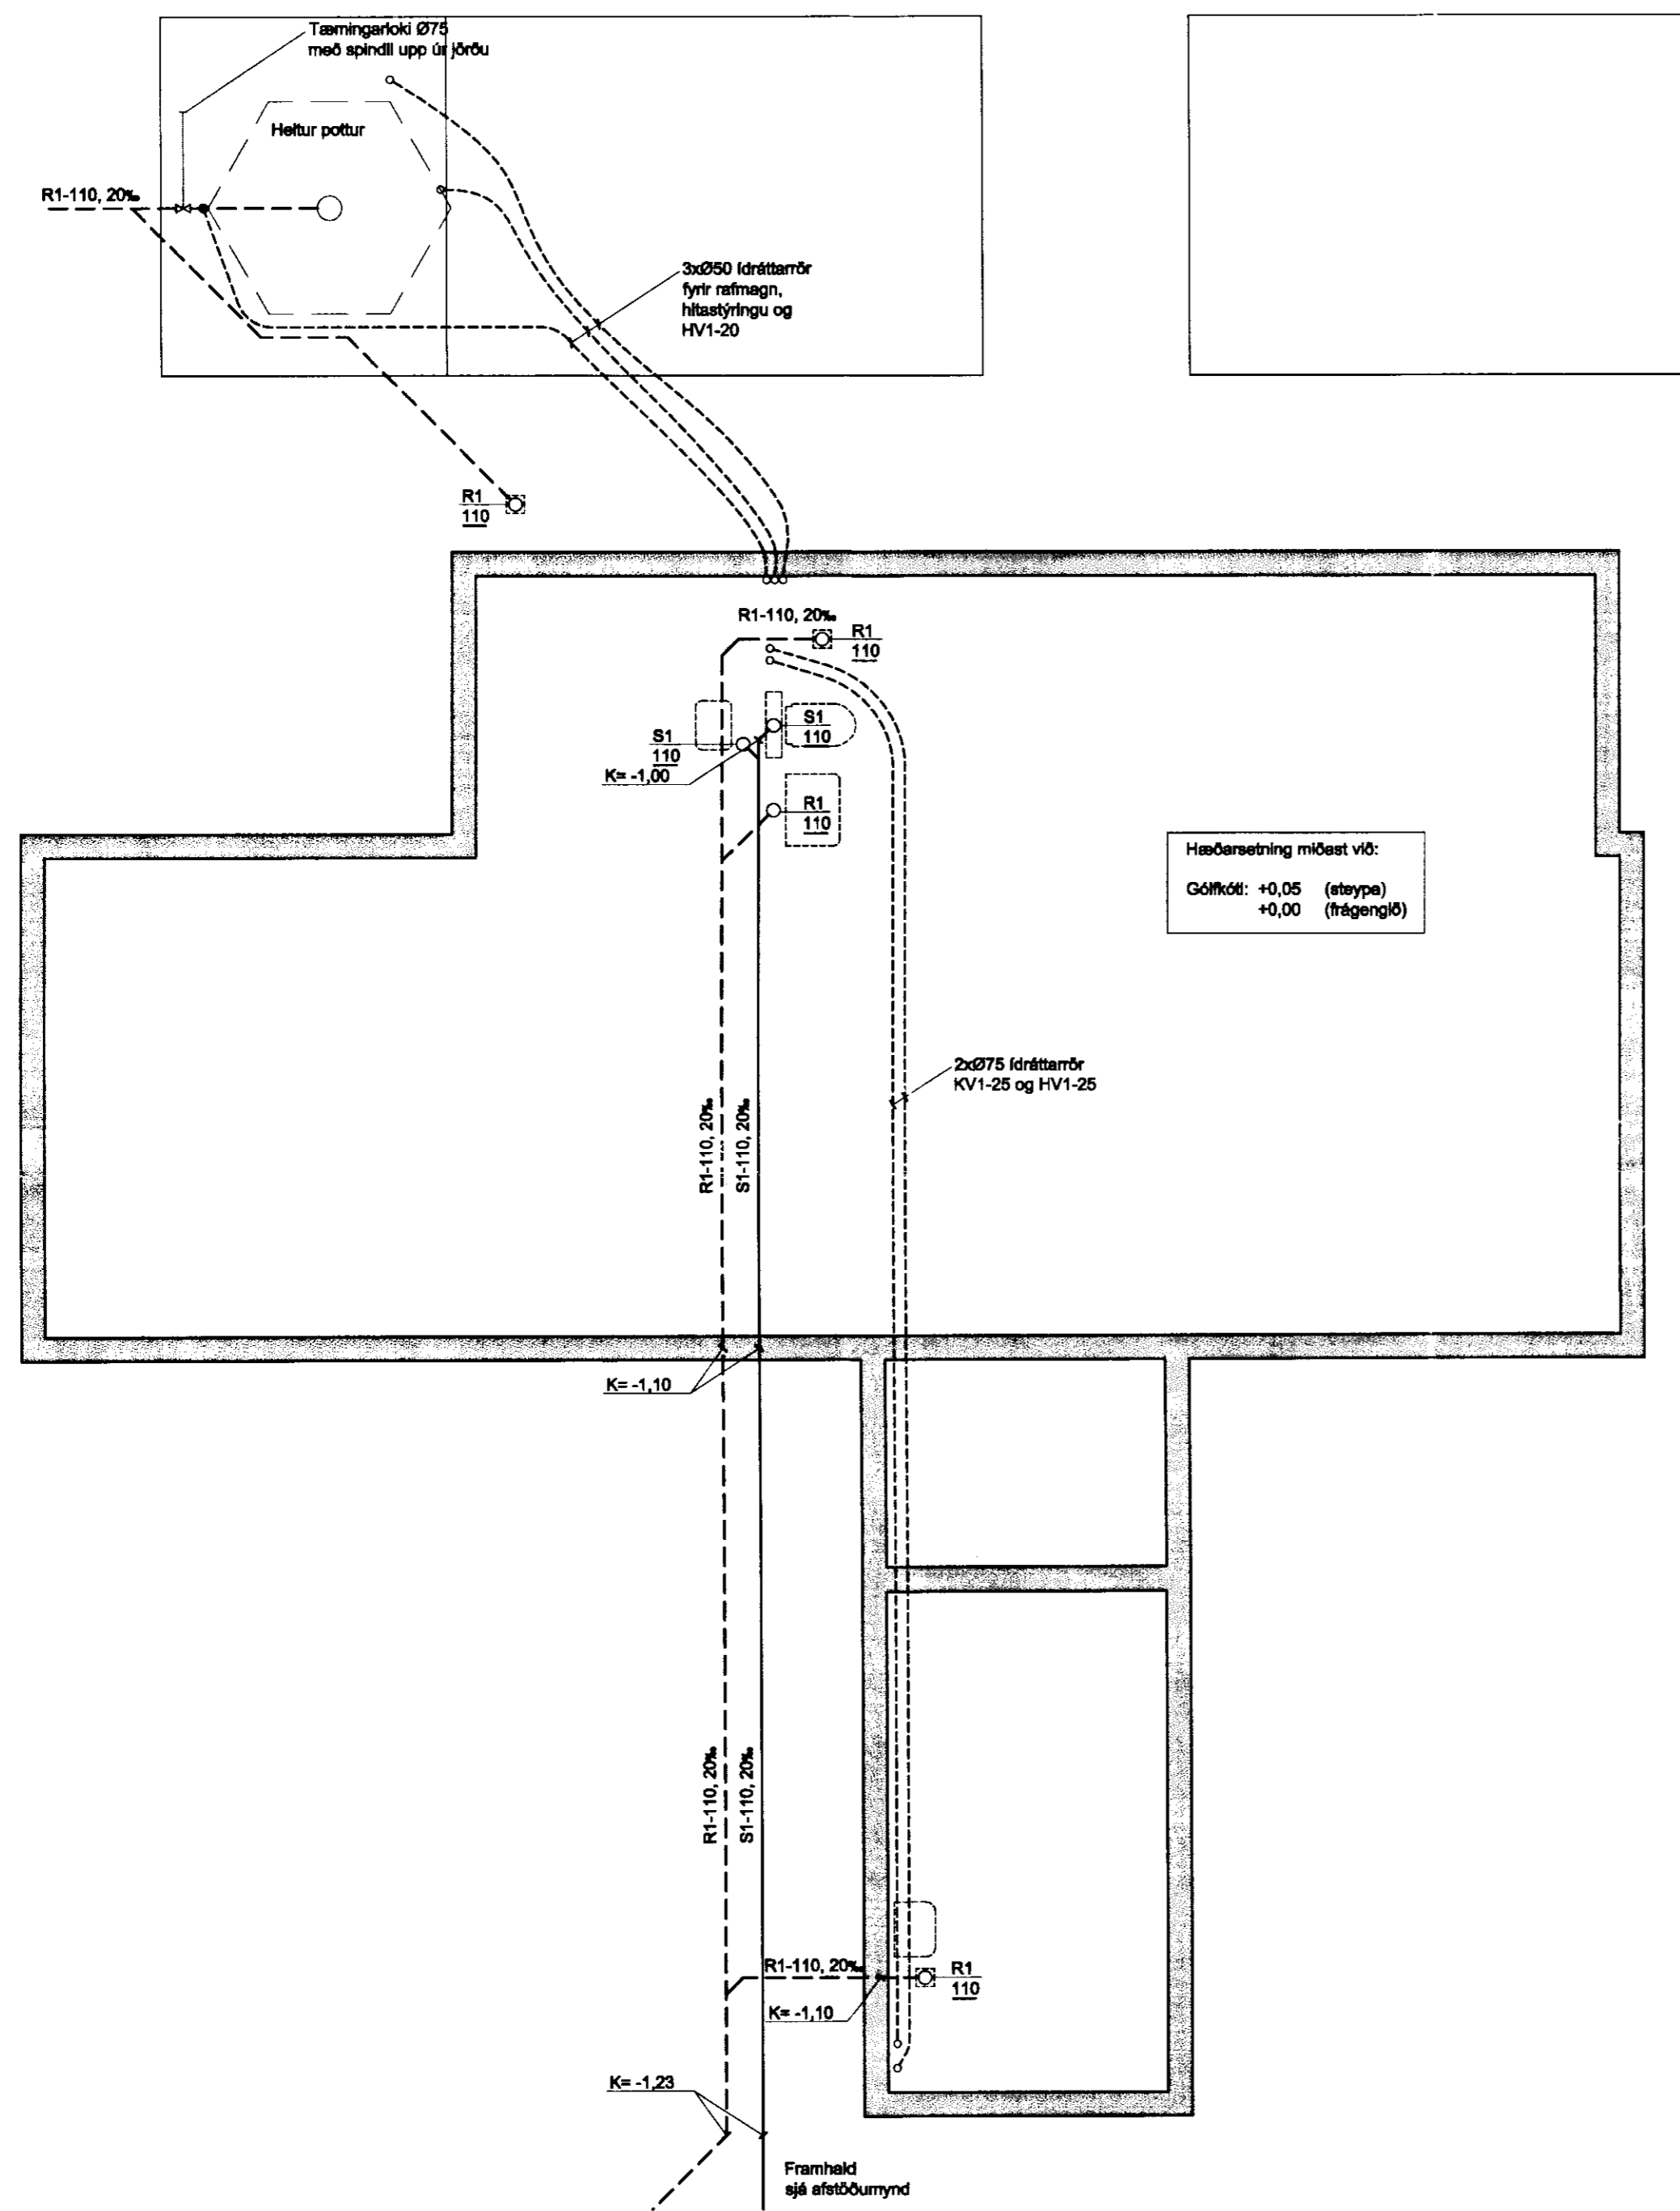

Breyting	Fjöld	Breyt	Dagsetning	Undirskrift	
Undirskun aráttáka			Dagsetning		
Verkhelt <b>Merkurhraun 19</b> Skálmholti, Villinholtshreppi			Fyrirögn		
<b>Rafn Guðmundsson</b> TFR Kennitala: 310845-7019 Brautarholt 8 105 Reykjavík Sími: 562 01 12 Fax: 562 13 65 Netfang: rafng@centrum.is			<b>Lagnir</b> Afstöðumynd Lagnir í grunni		
Dagsetning 27.07.06			Undirskrift		Tölkning nr.: L-01
					Breyt. 7687 Skali: 1:50, 1:500