




Samþykkt 17.3.2006
 Byggingatvítun
 Flóahrepps

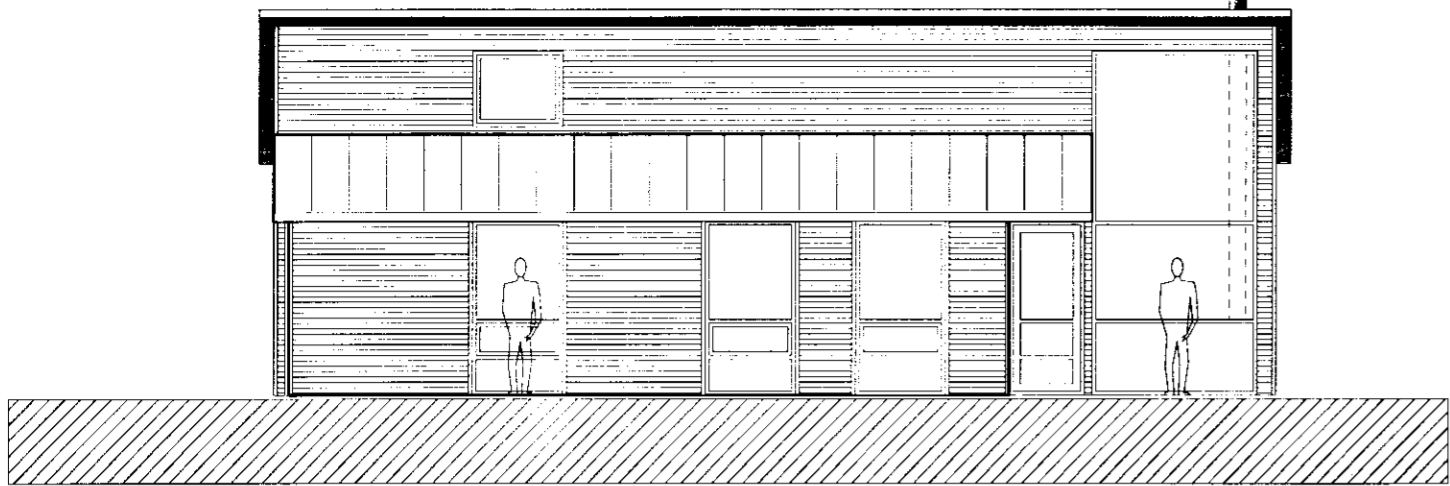


Útlit norð-vestur

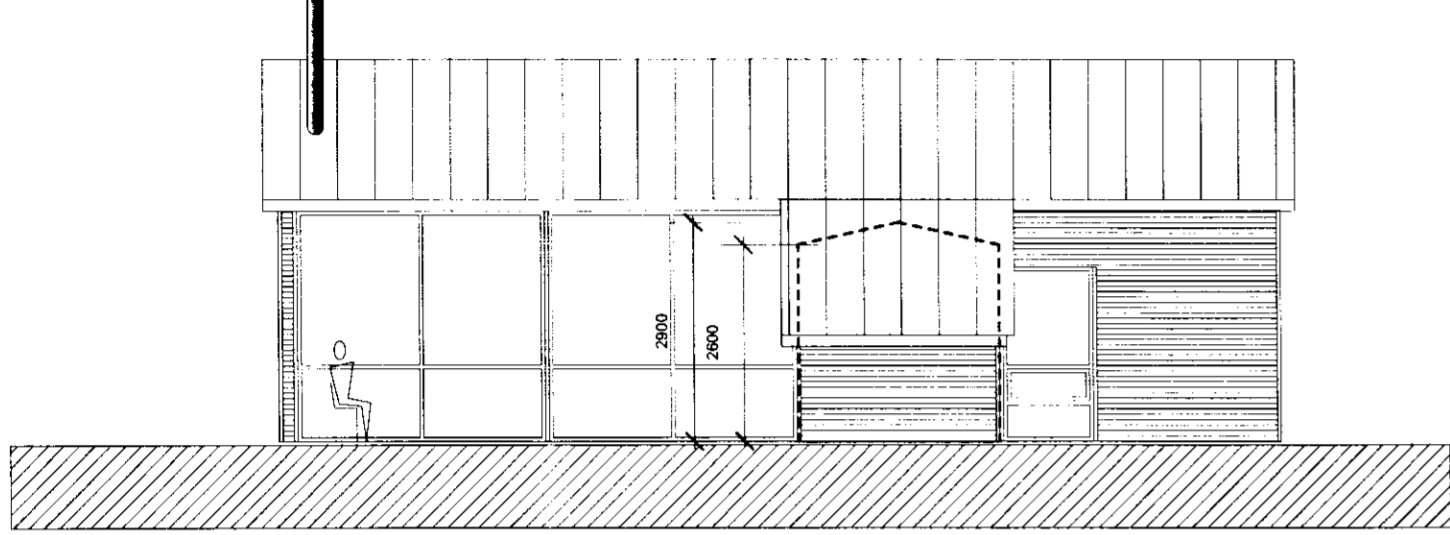




Útlit suð-austur

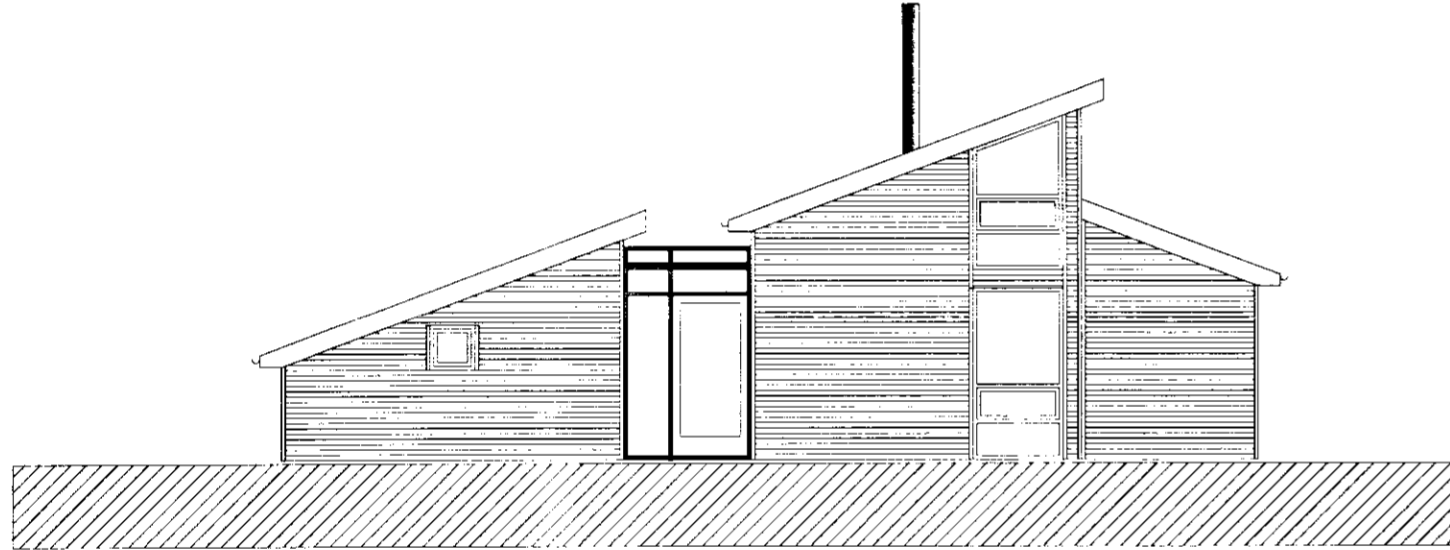

Útlit norð-austur

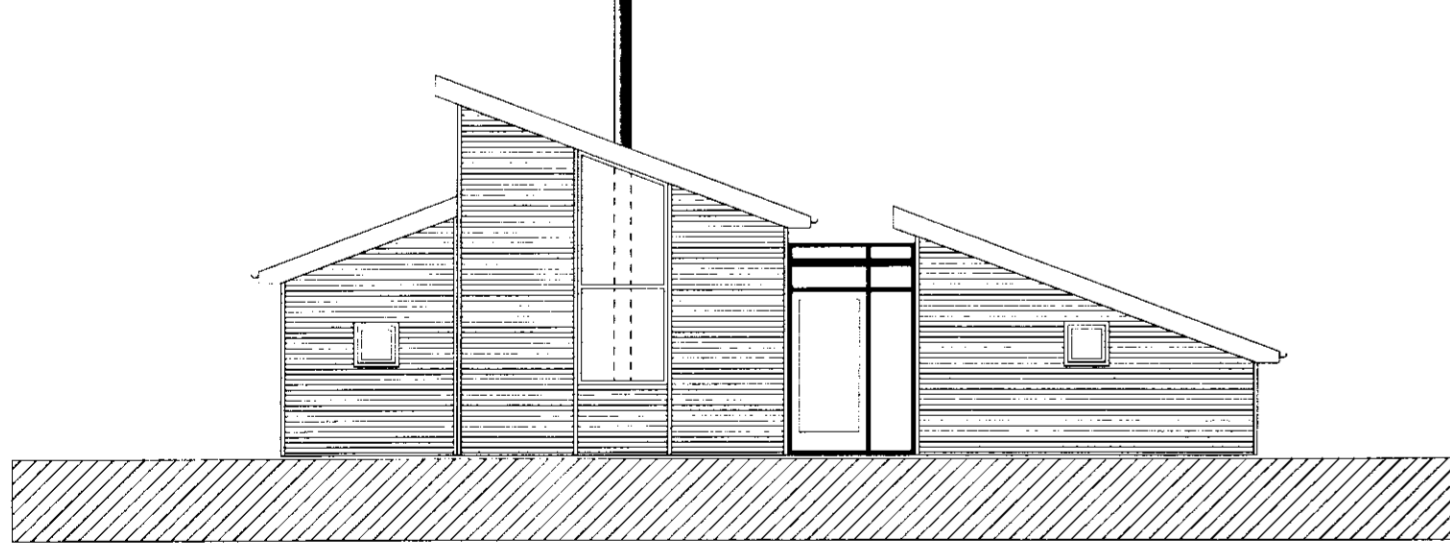

Útlit suð-vestur

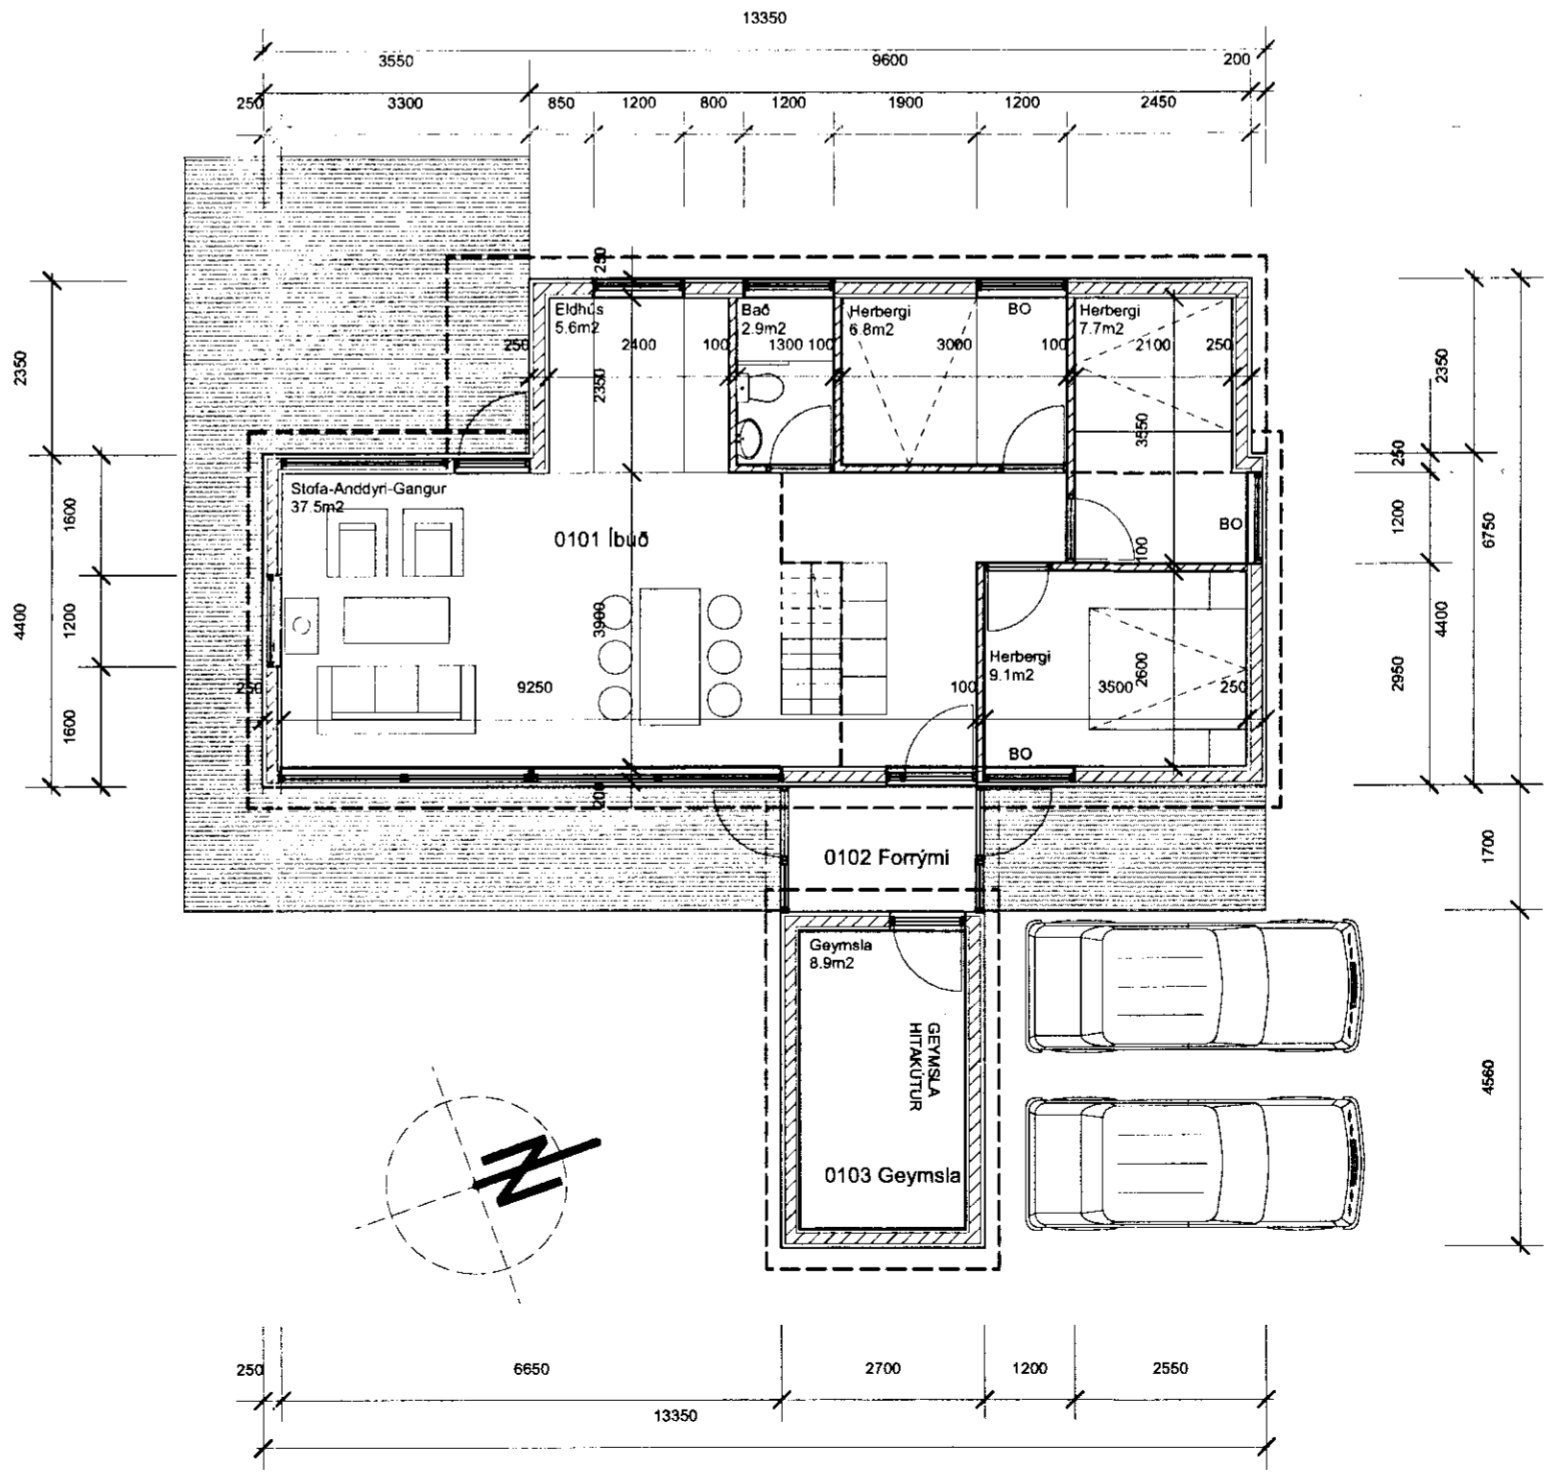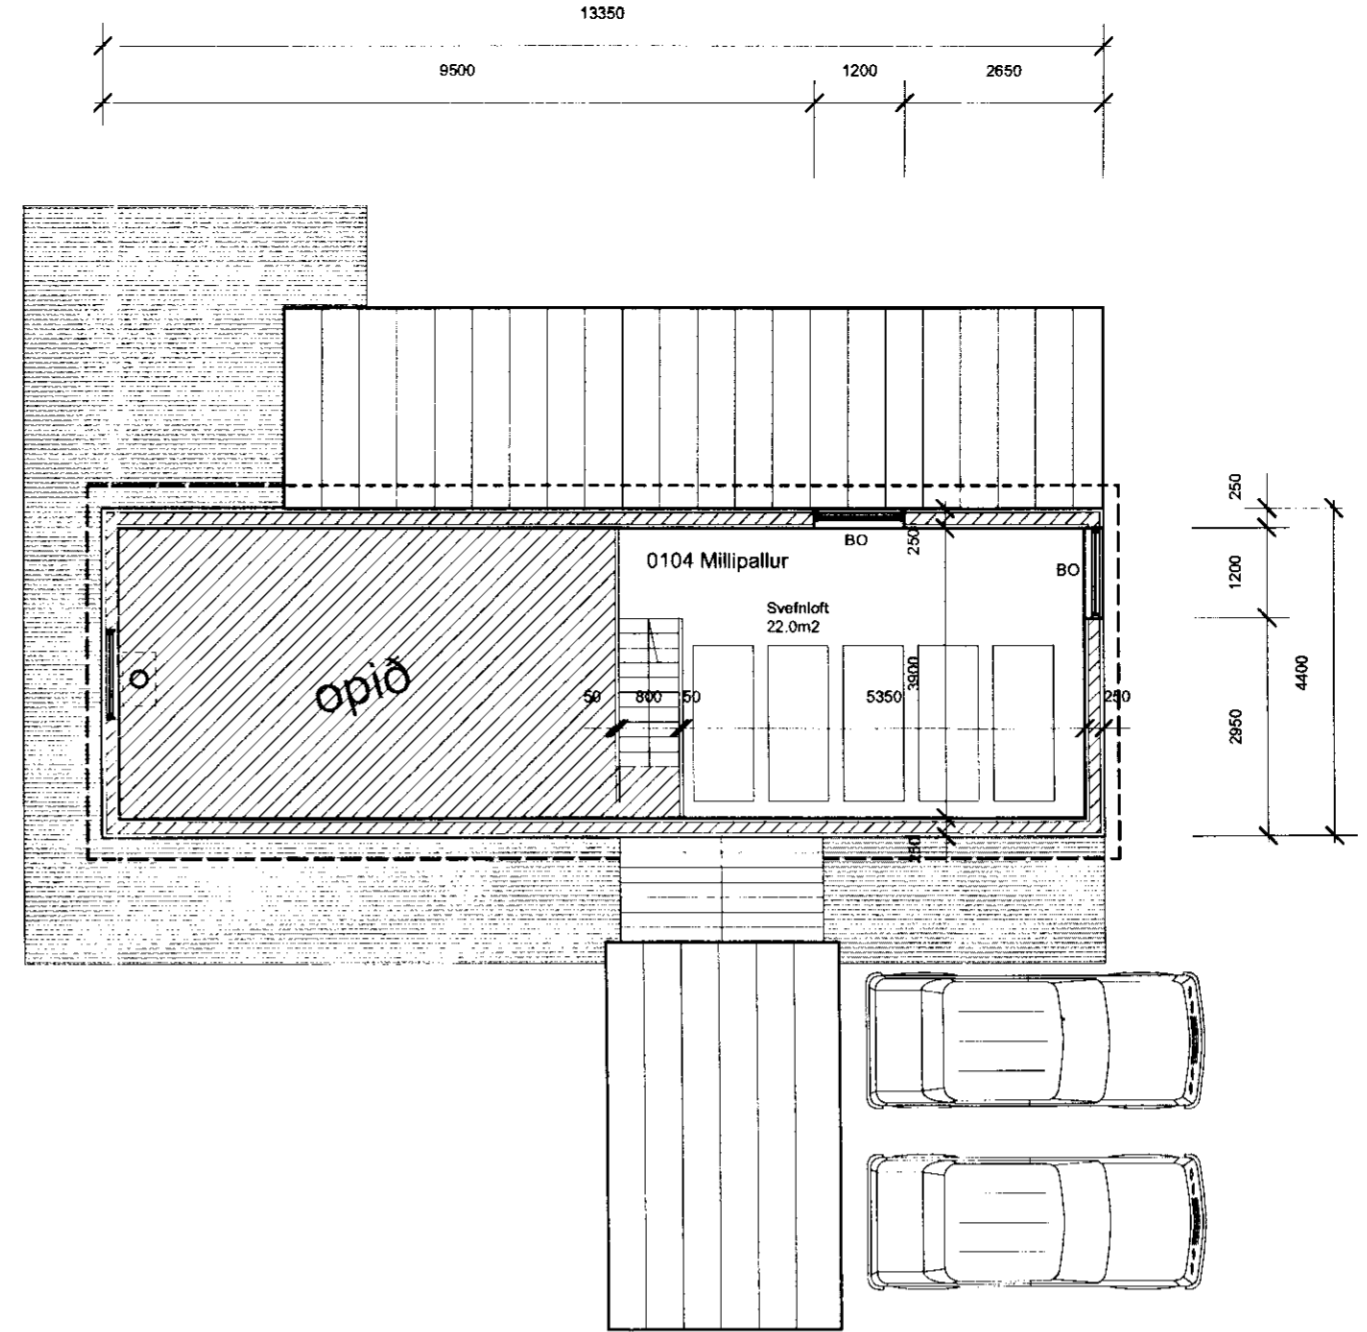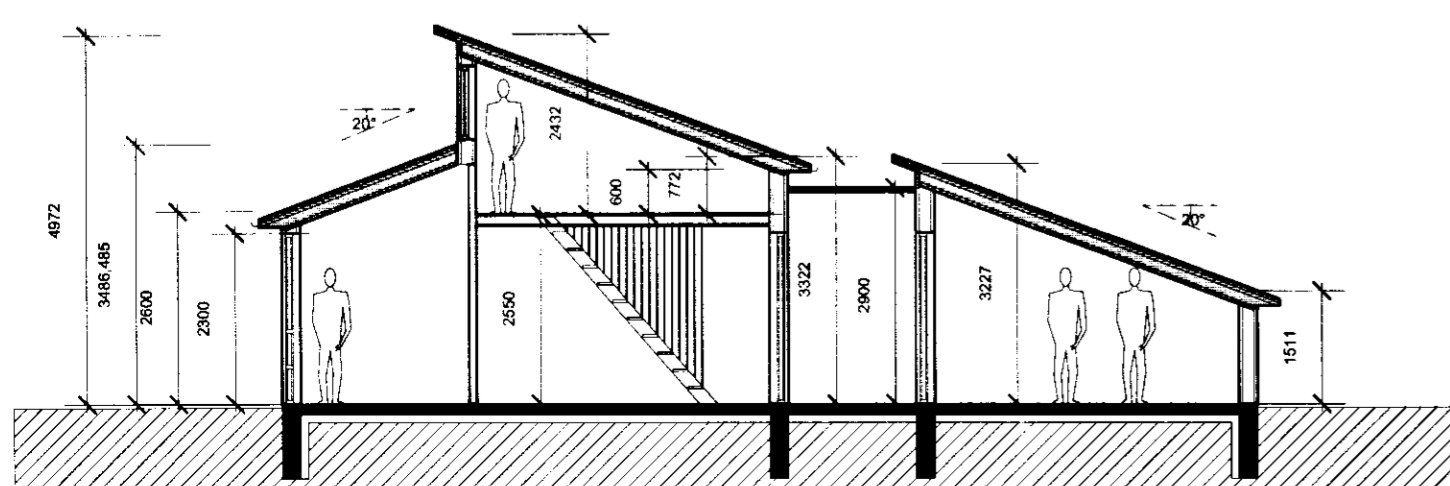

Verk Merkurhraun 19, sumarbústaðaland í Skálmholti, Villingaholtshreppi	
Teikning	
01 Grunnmyndir, útlit og snið	
Verkkaupi	
Gunnar Rúnar Ólason	
Mælikvarði: 1:100	Teikningarnúmer:
Dagsetning: 08.06.2006	Teiknað: GÓJ



Gunnlaugur Ó. Johnson arkitekt FAI
 Kt. 080657 7819
 Tryggvagötu 16, 4. hæð, 101 Reykjavík,
 S. 562 1669 og 864 2625
 Netfang: goj@centrum.is
 Veffang: www.centrum.is/goj