



2015.08.05
 Sumarhús
 Ingólfur Margeirsson

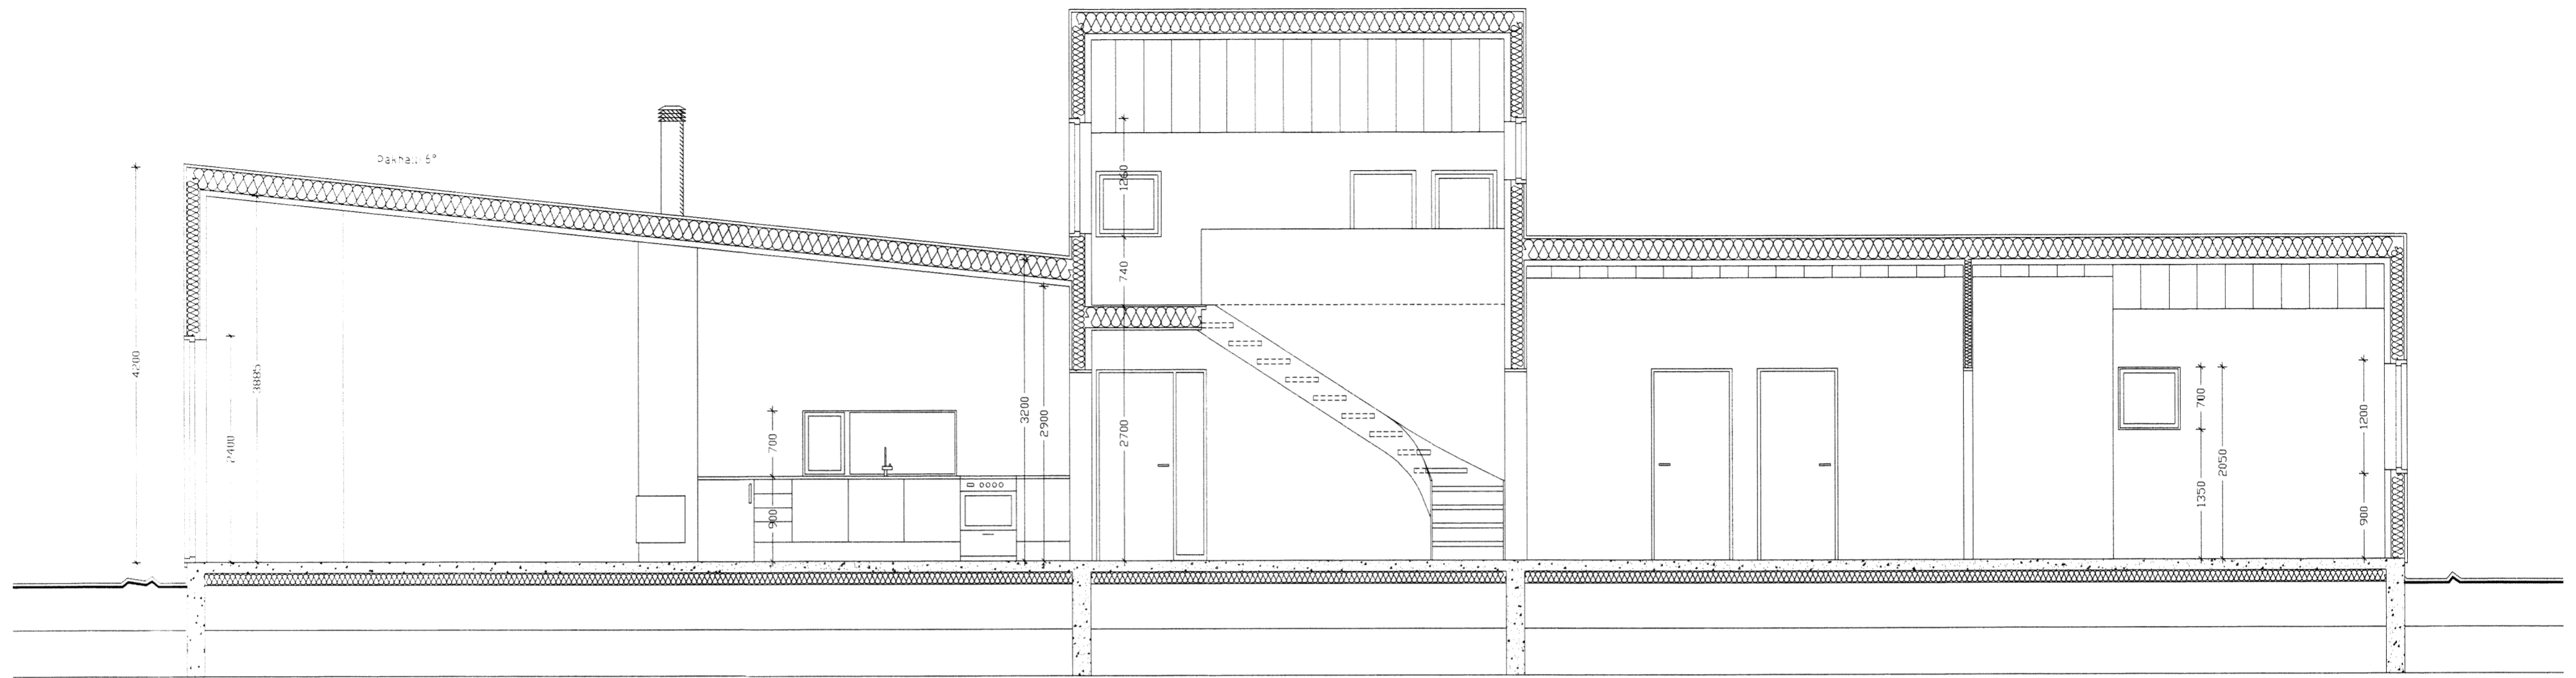

SNID A - A

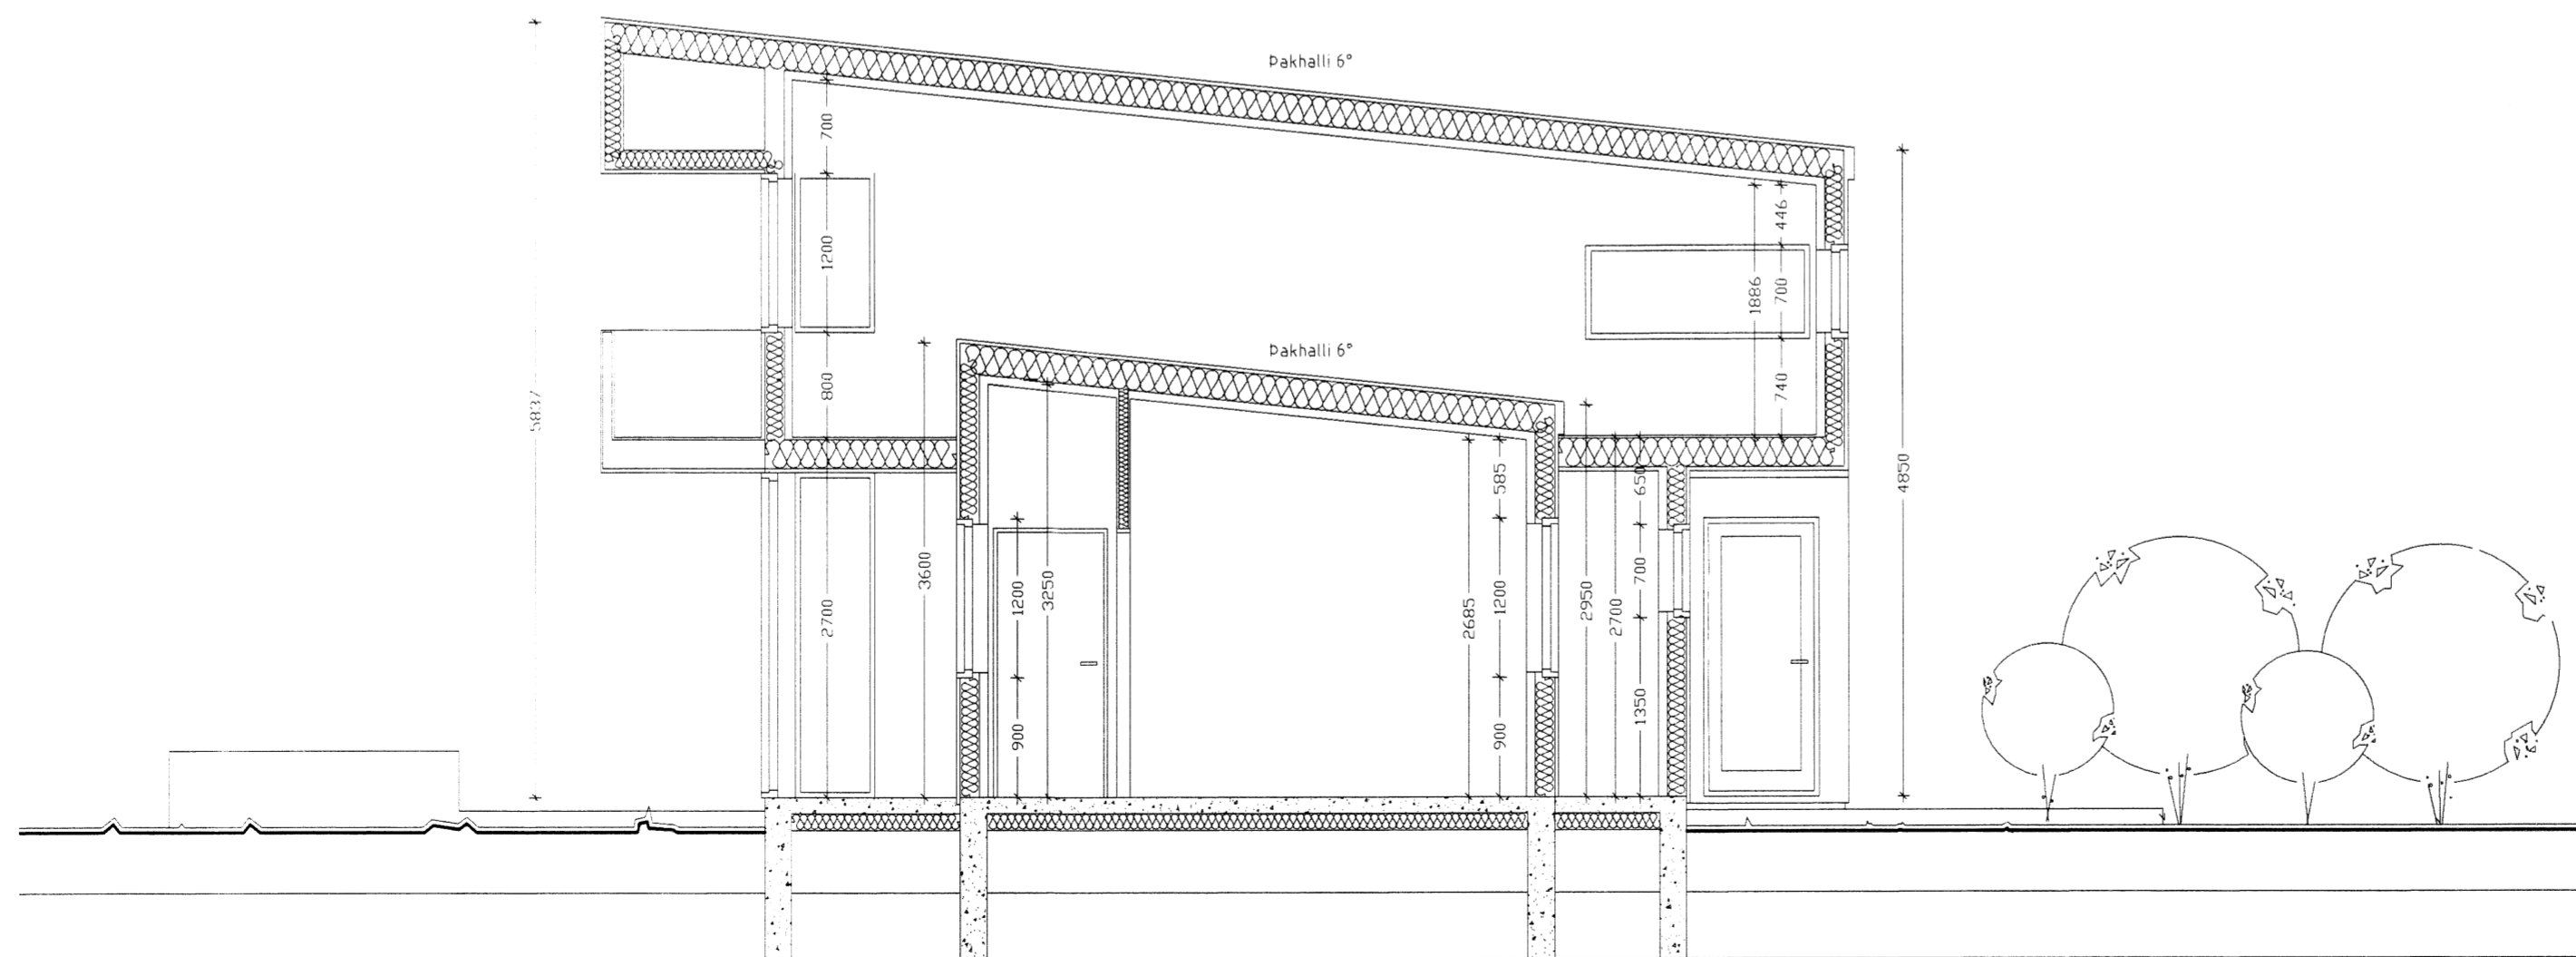

SNID B - B

hagtækni
 tækniþjónusta Refsholti 7, Skorradal sími 861 7252
 VERK Ashildarvegur 14, Skeið VERK NR 341
 TEIKNING Sumarhús TEIKN NR 105
 Þversnið 1/50
 DAGS 5. ágúst 2015 BREYTT TEIKNAB Ingólfur Margeirsson 070252-3099 SAMB