

K 4,97

K 3,97

K 2,20

K 0,00

K -2,70



700 1160 200 900 750 2950 700 2450 200 2650 10150

Útlit suður mkv. 1:50


K 4,97

K 3,97

K 2,20

K 0,00

K -2,70

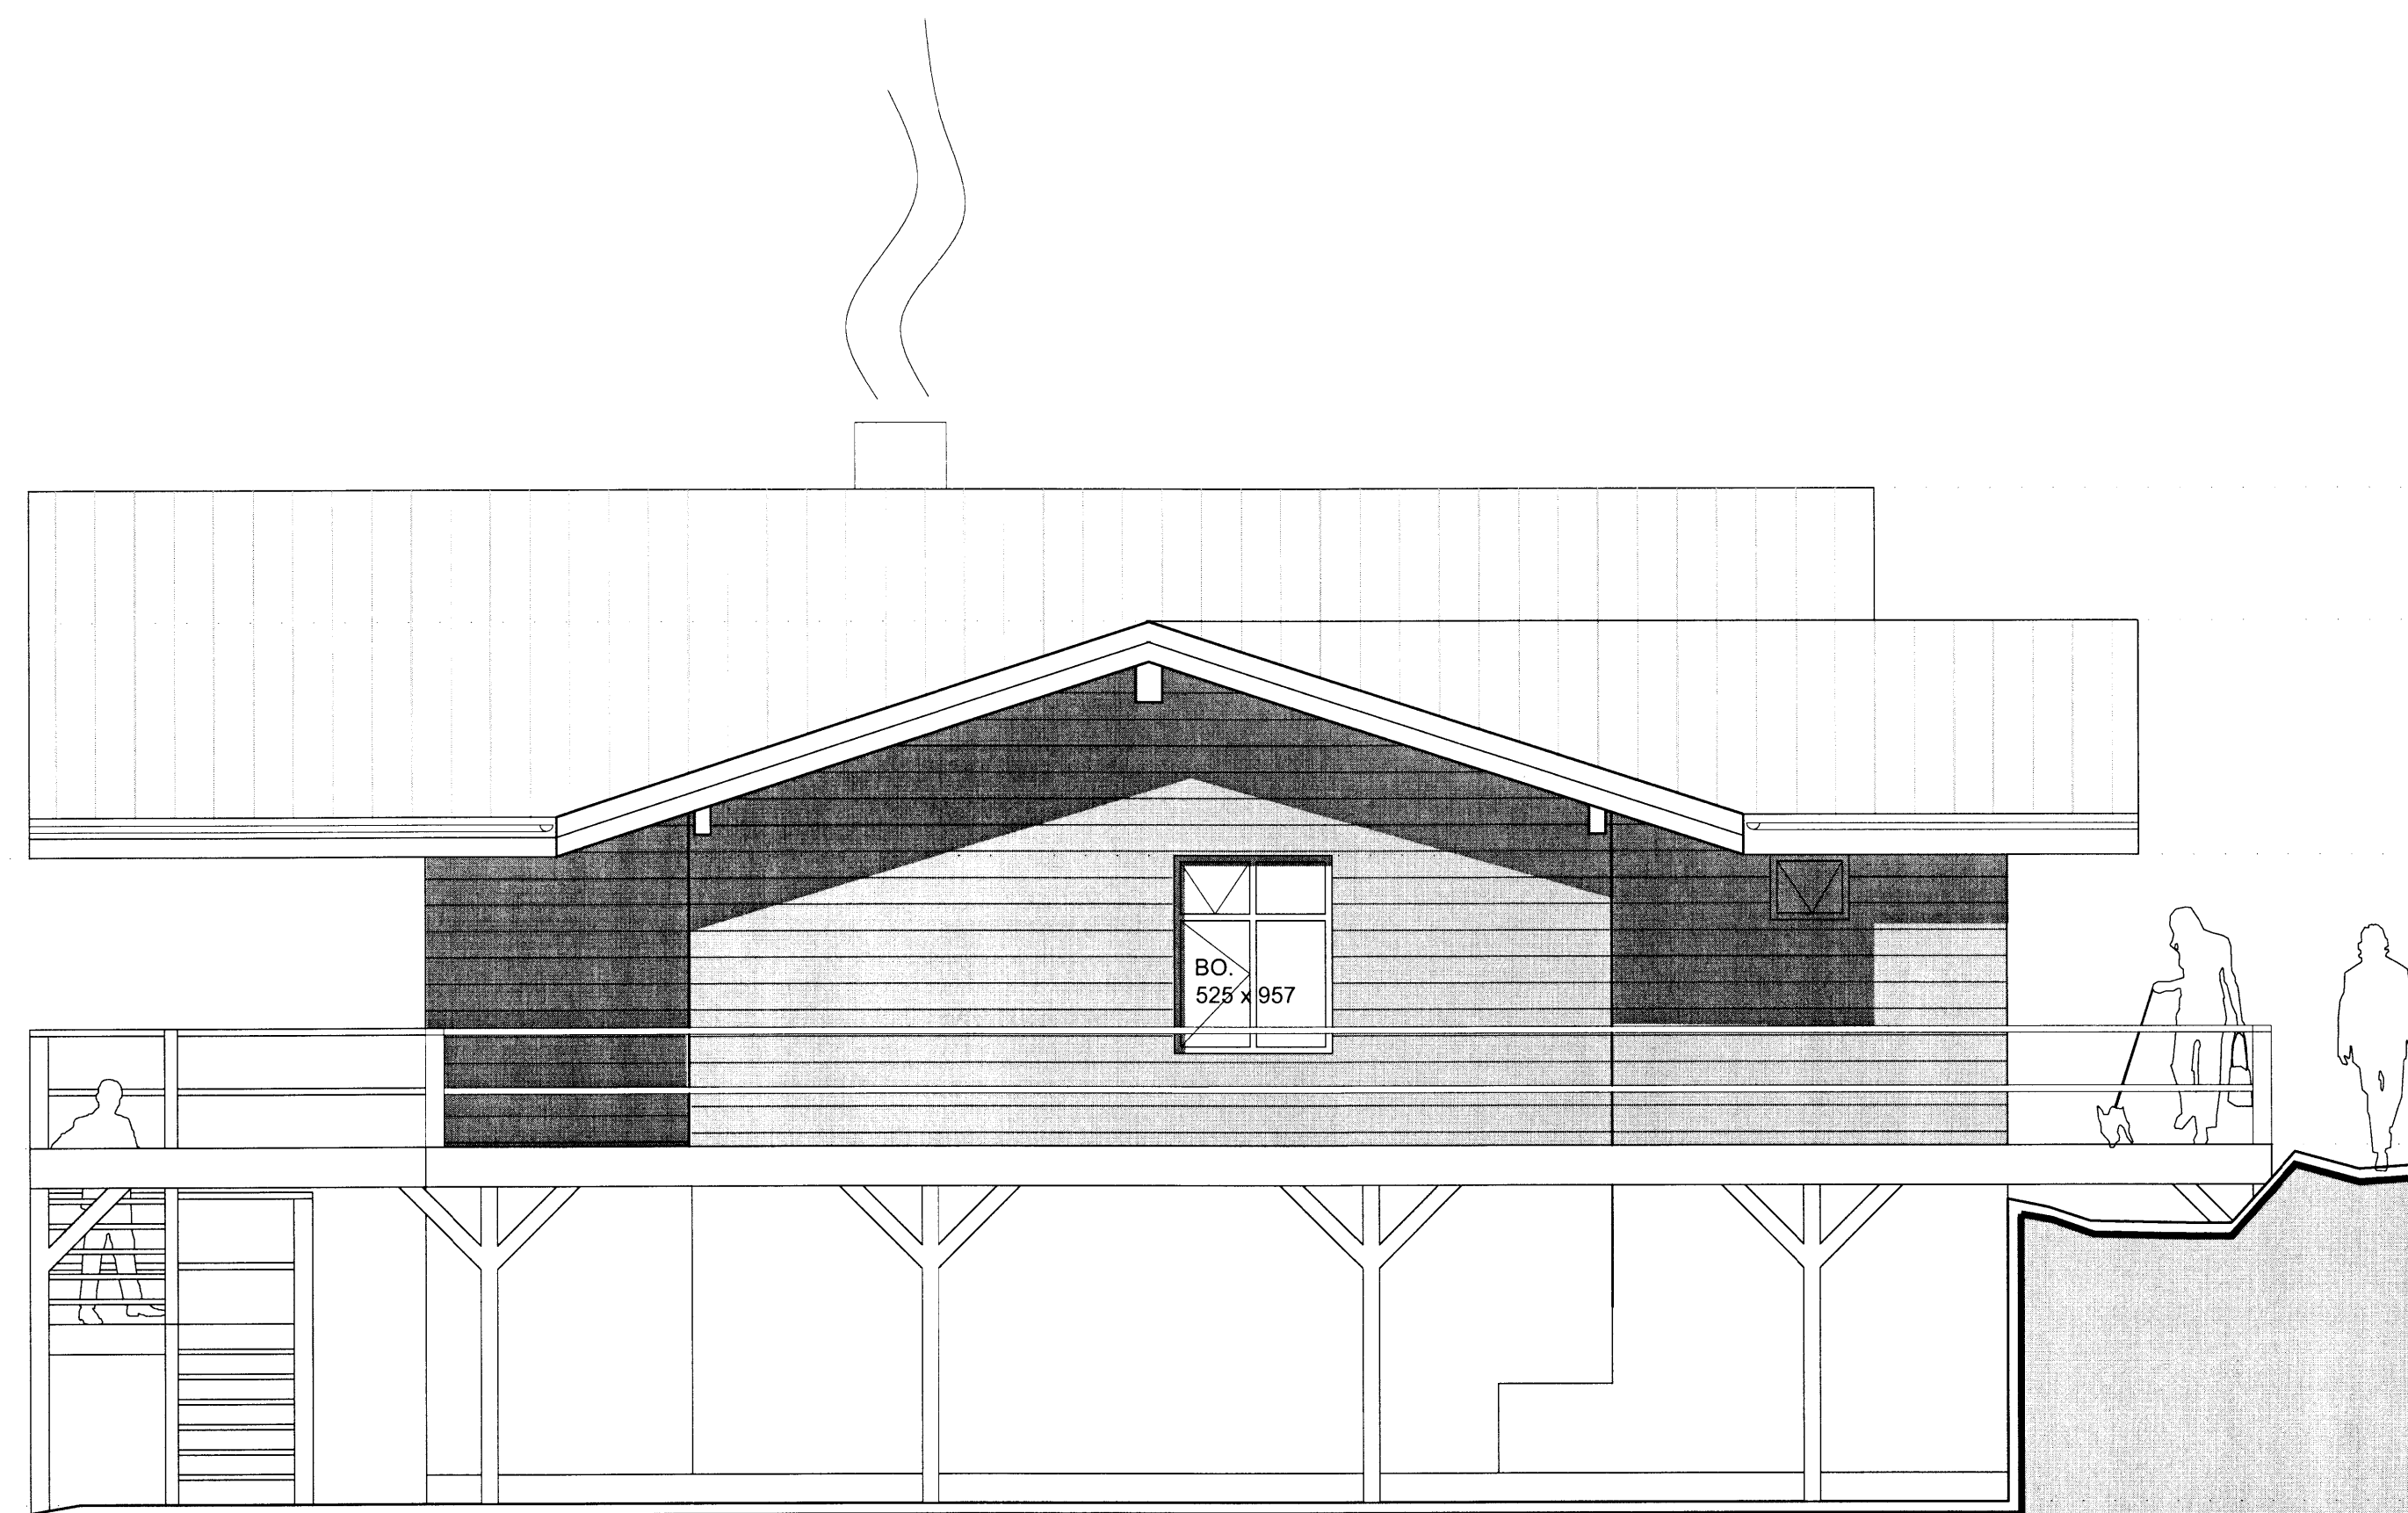

Útlit austur mkv. 1:50

Verkhelti:	Klausturhólar 10 Grimsnes
Verkhliuti:	útlit suður / vestur
Teiknínúmer:	05
Mælikvæði:	1:50
Teiknað:	gg / ip
Yfirfarð:	
Samþykkt:	
Verknúmer:	0915
Útgáfudagur:	23.07.2015
Teiknistöð:	
Útprintað:	

Sig. Heilgústafsson St

Geirsson Architekten
 Dortmund Str. 34
 28199 Bremen
 geirsson@ge-ar.de

7838