



Revised


I-I, 1:10

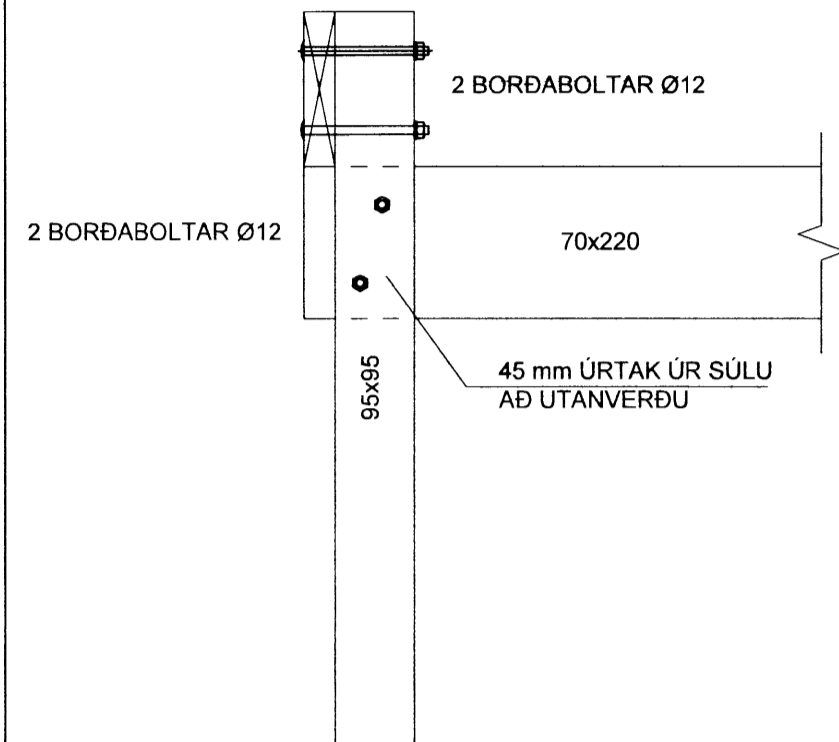


J-J, 1:10

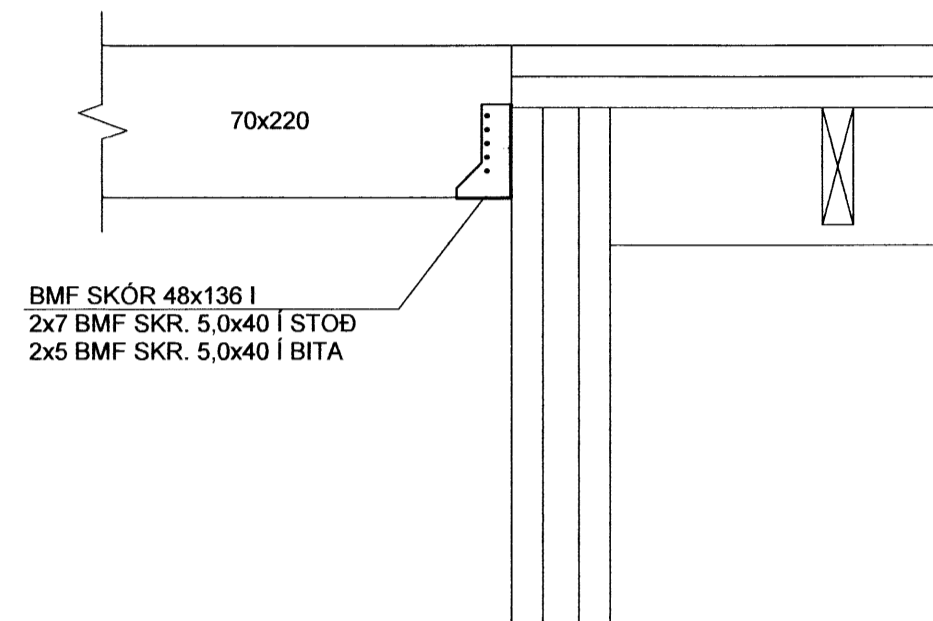

c-c, 1:10

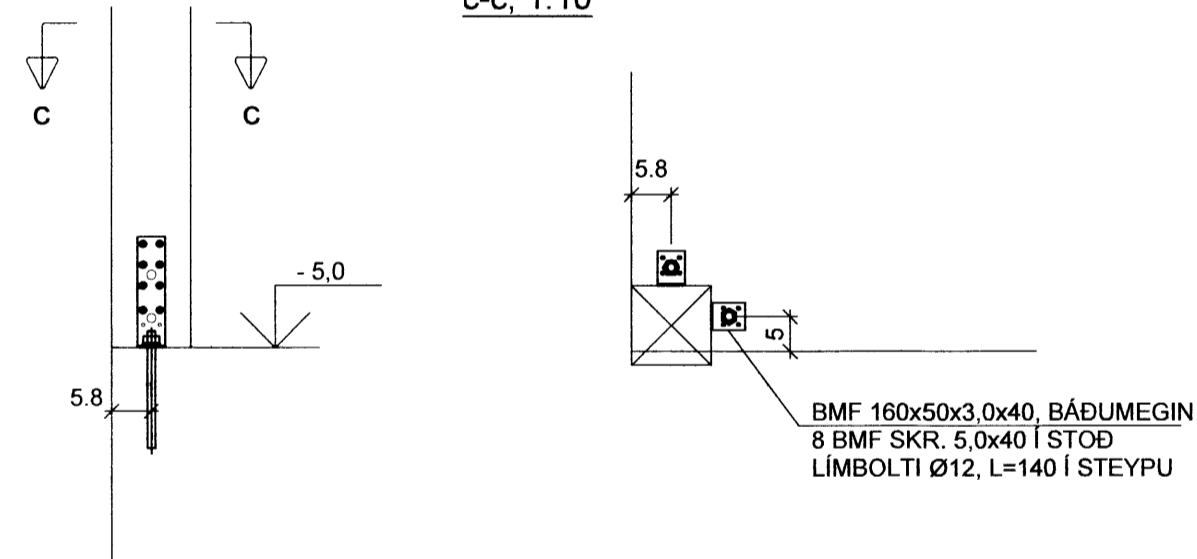

SPERRUFESTINGAR, 1.10

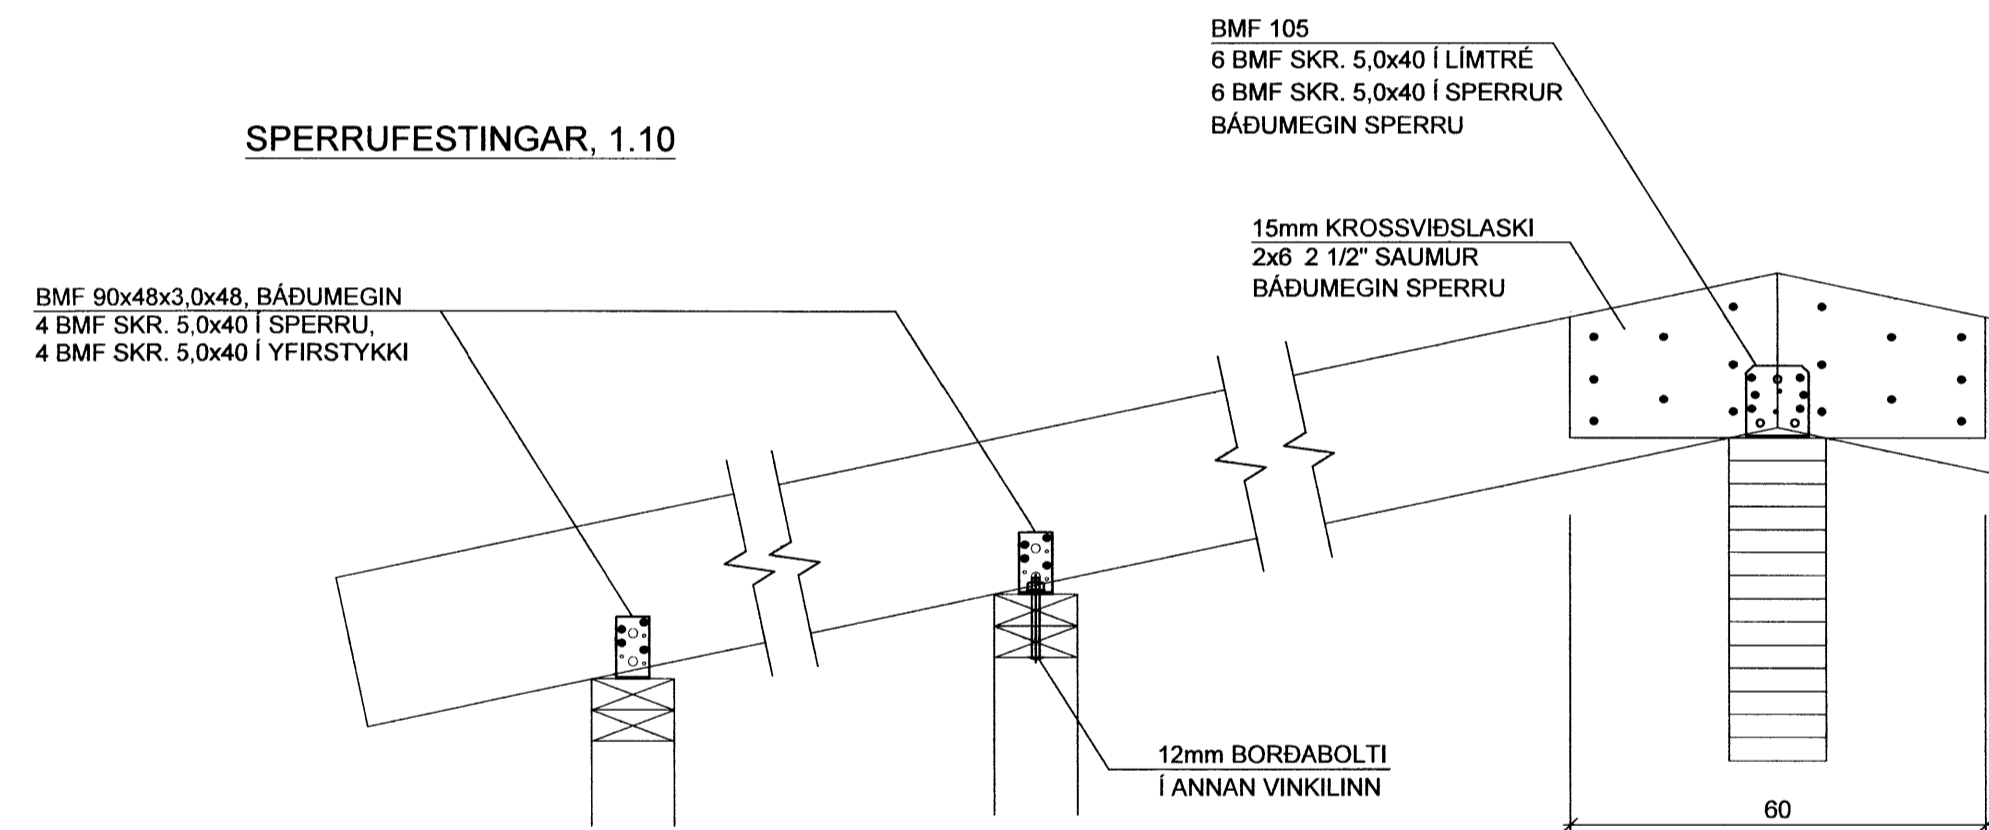

Haukur Margeirsson byggingarverkfræðingur
Þinghólsbraut 7- 200 Kópavogur
Sími 699 8260 - haukurm@simnet.is
kt. 070249 3919

Haukur Marg.

VERKHEITI	AUSTURBRÚN 16 GRÍMSNES- OG GRAFNINGSHREPPI		
HEITI TEIKN.	ÞAKVIÐIR SÉRMYNDIR		
HANNAÐ	HM	DAGS	JÚLÍ, 2011
TEIKNAD	HM	KVARDI	1:10
VERKNR.			110701
TEIKN NR.			206

ÚTGÁFA	DAGS	TEIKNAD	BREYTINGAR
A	25.03.16	HM	SNIÐUM I-I, J-J OG SPERRUFESTINGUM BREYTT

7855.