


# Gullfosskaffi

## RAFLAGNATEIKNINGAR

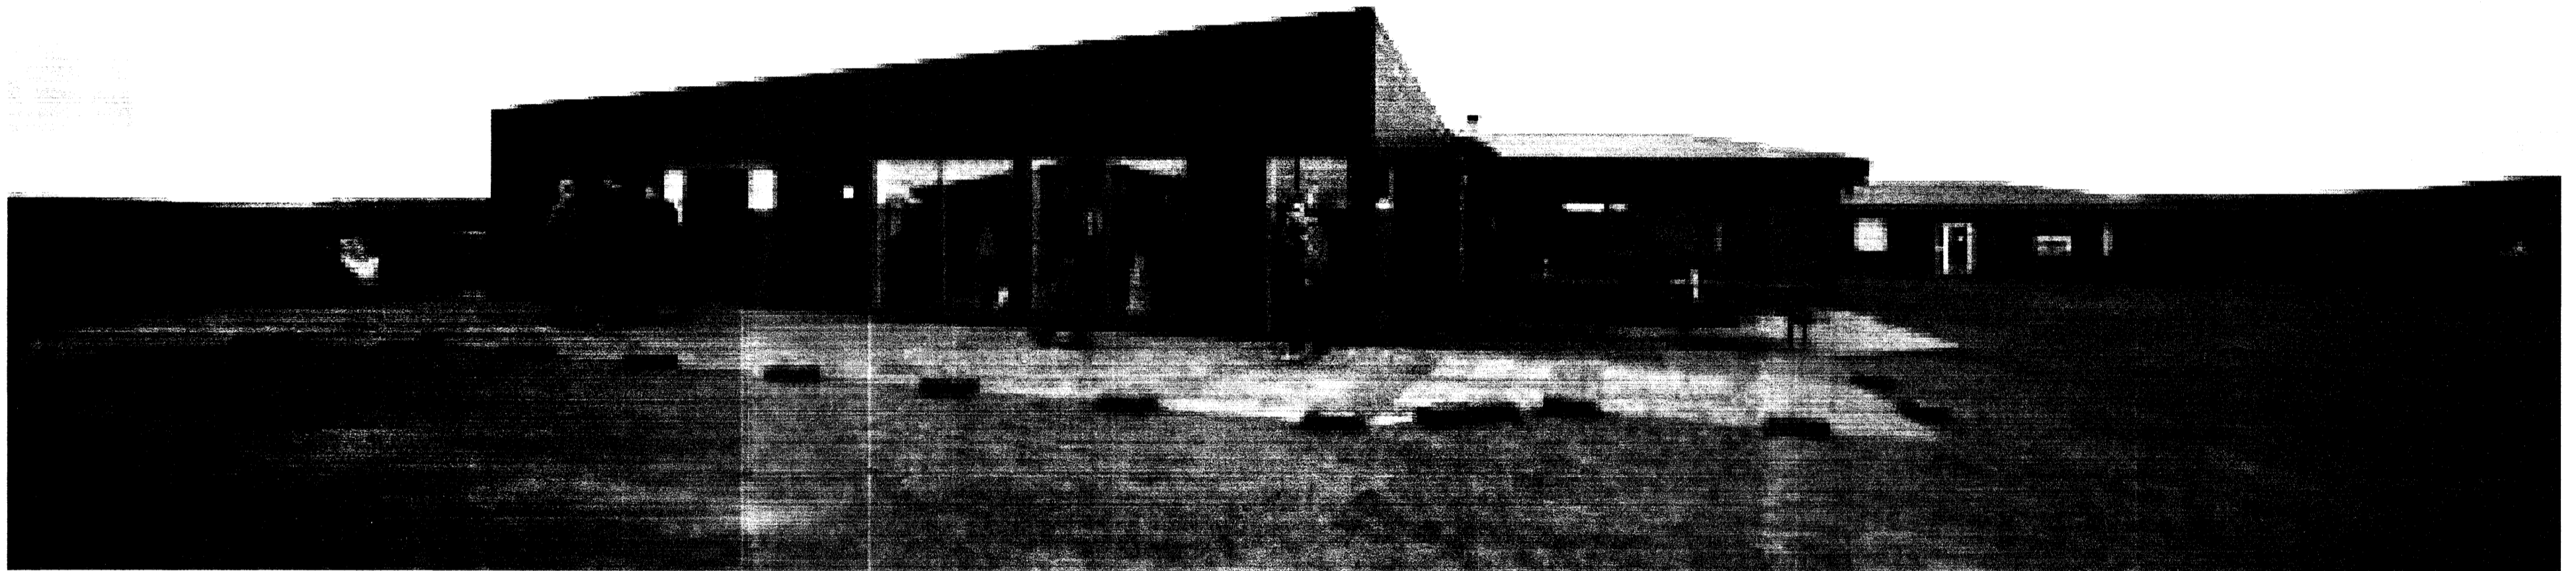

### TEIKNINGASKRÁ

- NR. 0 RAFLÖGN FORSÍÐA
- NR. 1 RAFLÖGN LÁGSPENNULAGNIR VERSLUN
- NR. 2 RAFLÖGN LÁGSPENNULAGNIR SALUR
- NR. 3 RAFLÖGN SMÁSPENNULAGNIR VERSLUN
- NR. 4 RAFLÖGN SMÁSPENNULAGNIR SALUR
- NR. 5 RAFLÖGN LAMPAPLAN VERSLUN
- NR. 6 RAFLÖGN LAMPAPLAN SALUR
- NR. 7 RAFLÖGN EINLÍNUMYND



Pro-Ark Teiknistofa

**RAFLAGNATEIKNINGAR**  
ÞÓR STEFÁNSSON RAFMAGNSIÐNFRÆÐINGUR  
EYRAVEGI 32 SELFOSSI SÍMAR 482 3480 & 897 8718 FAX 482 3366  
HEIMASÍMI 482 2726 KENNITALA: 211261-3749, netfang:rafteikn@gmail.com

Janúar 2016