




SKIPULAGS- og BYGGINGARLITUNARFÉLAGIÐ
 YFIRFARIR
 03. APRÍL 2016
Helgi Kjartansson
 Byggingarlitun 31

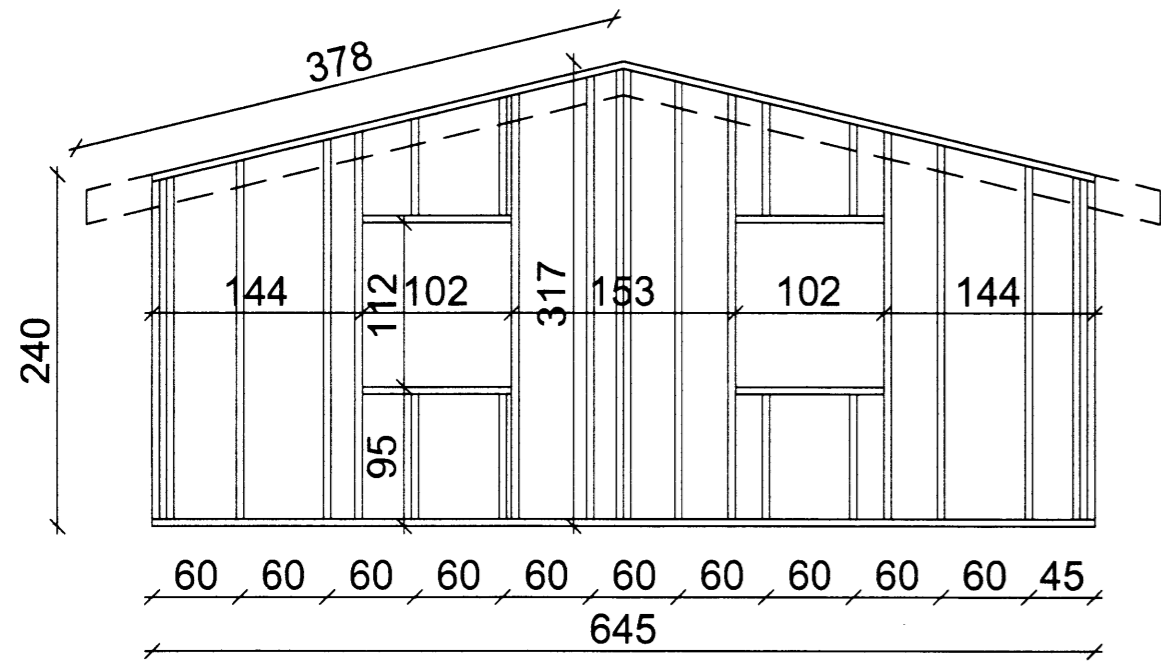


GRIND NR. 3

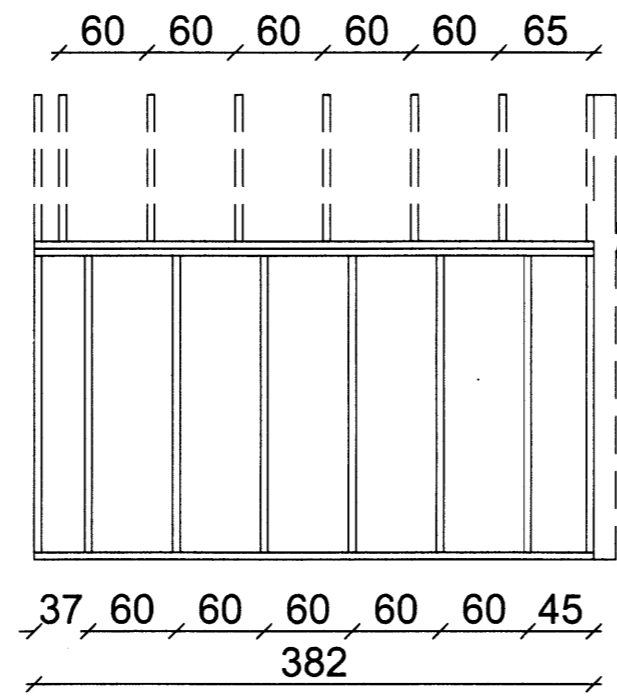


GRIND NR. 1

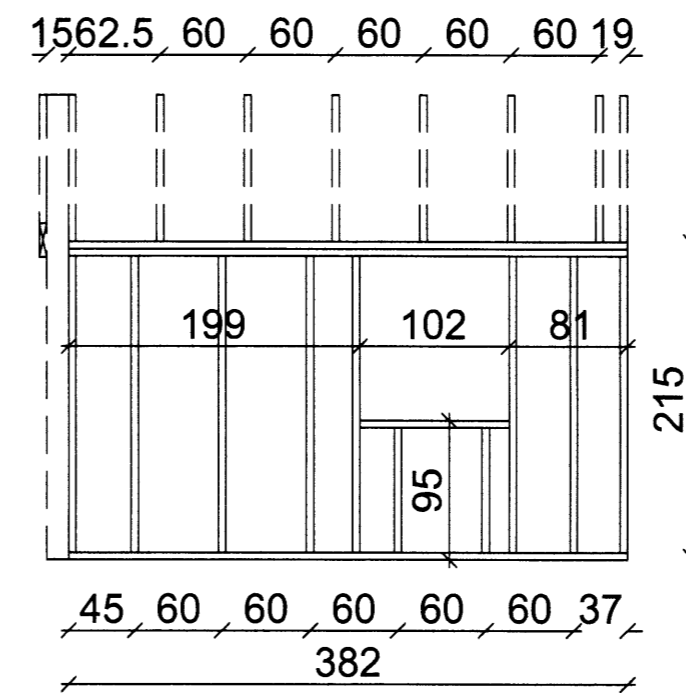


GRIND NR. 2

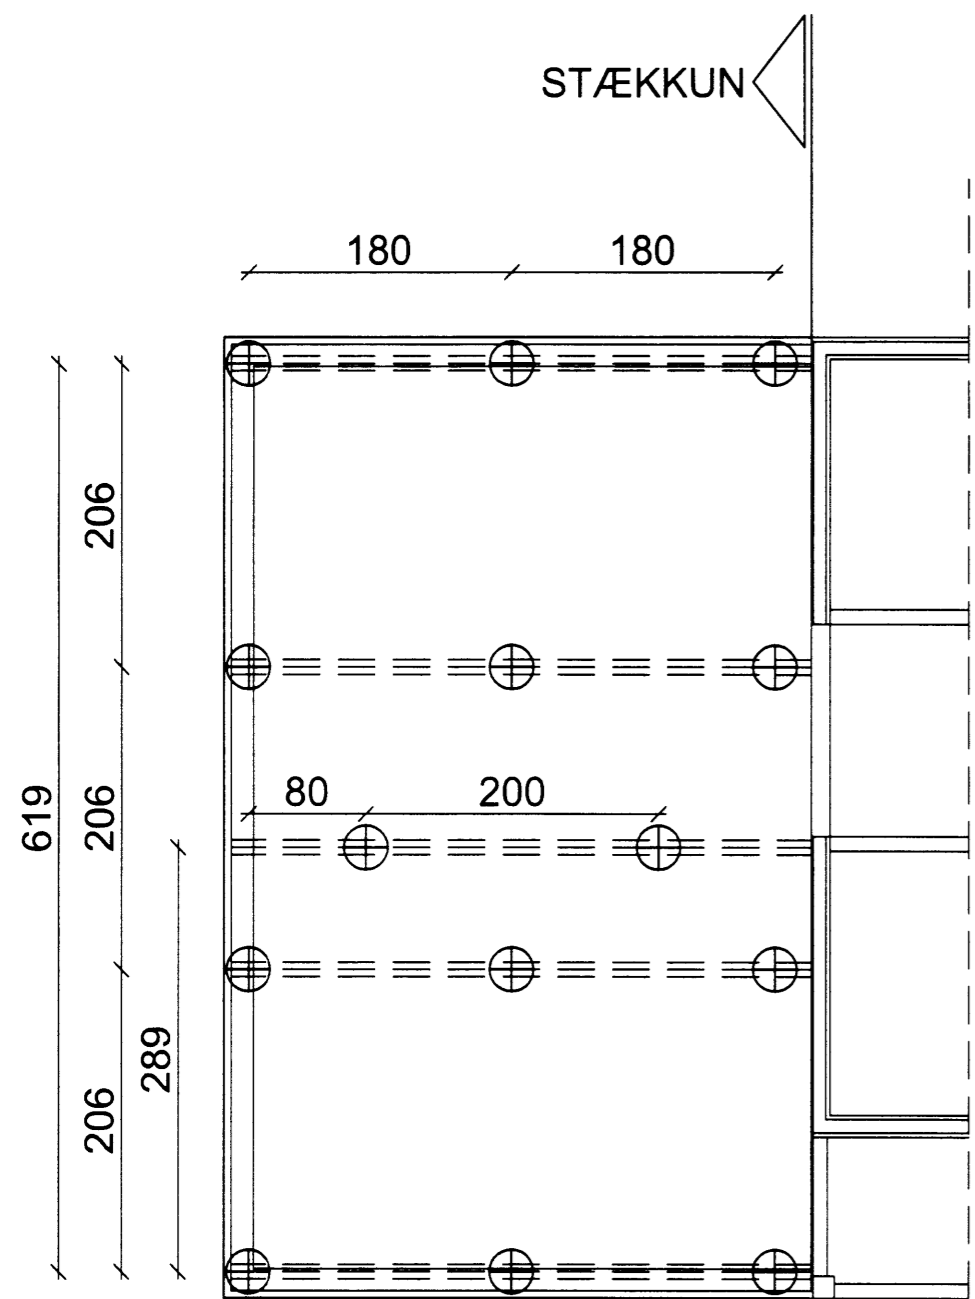

DREGARAR UNDIR GÓLF

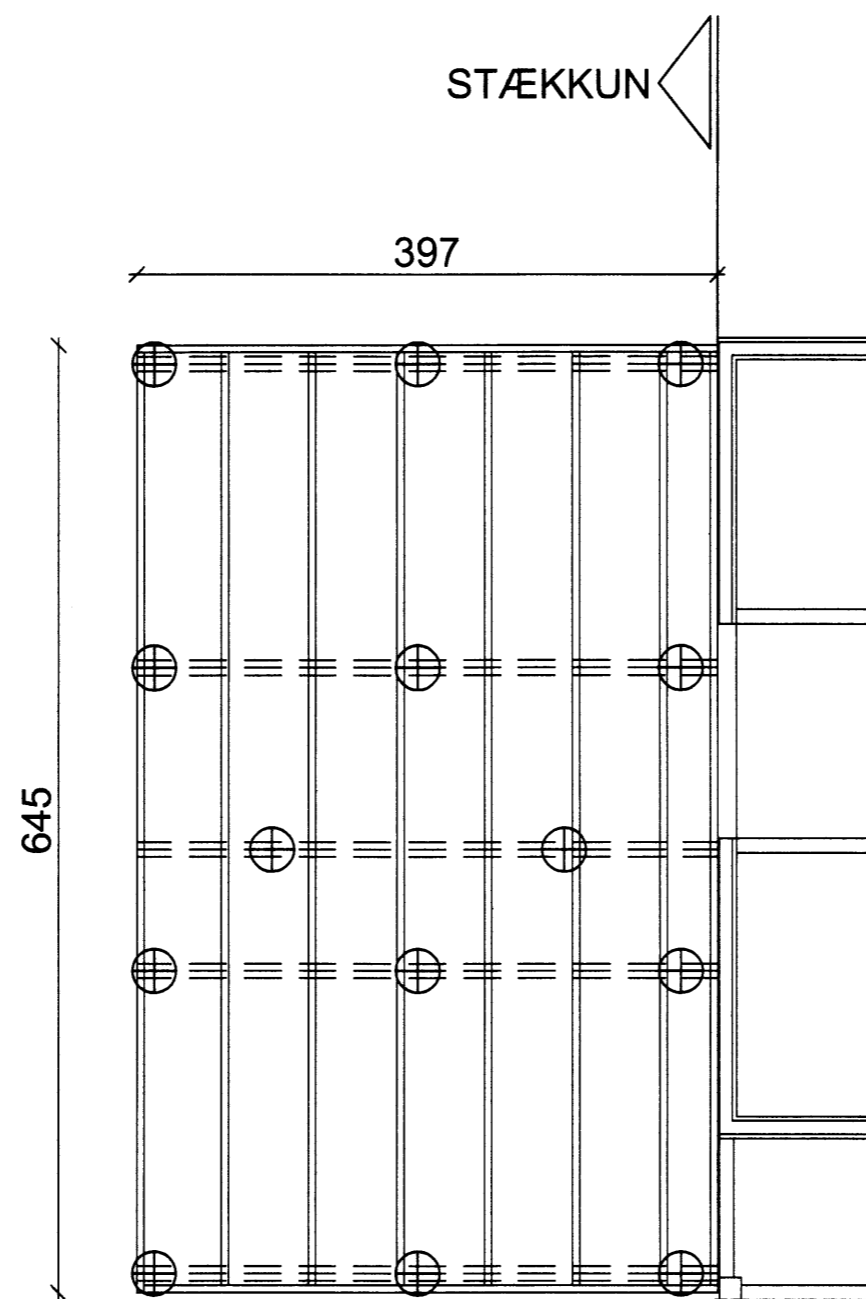

GÓLFBITAR

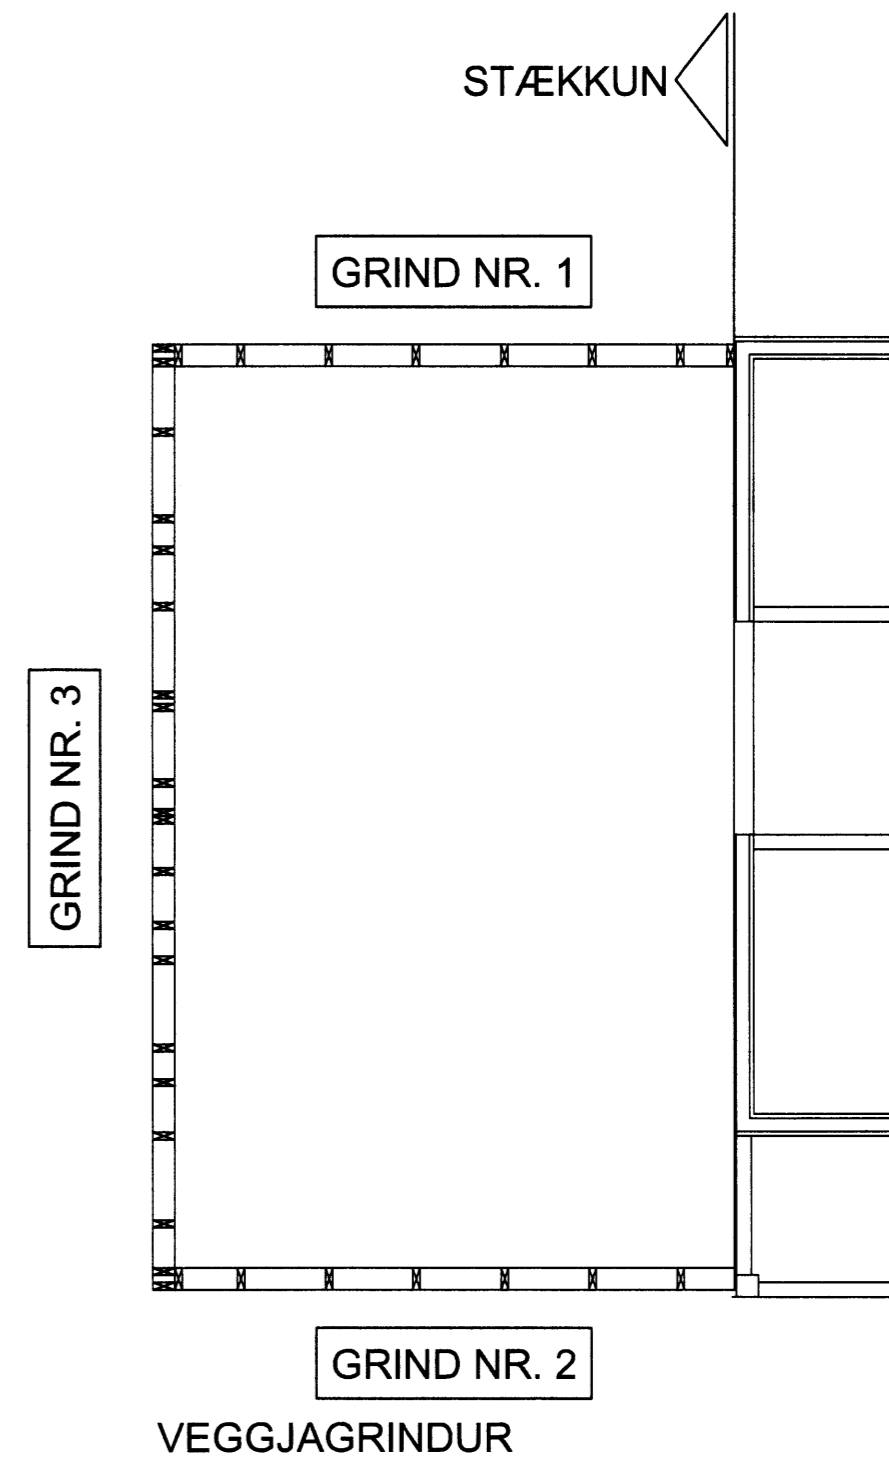

VEGGJAGRINDUR

Helgi Kjartansson Byggingatæknifráeðingur MTFÍ kt. 030270-5419 s: 897-7623 netf: helgikj@mmedia.is				Verkhelti RÍMAMÓI 14 landnr.169873 Stækkun á sumarhúsi Undirstöður, veggir og þak	
Dags. 04.02.2016	Teikn. Nr. S-159-03	Mkv. 1:50	Skrá		
Breyting dags		eðli breytingar		Skráður	
				<i>Helgi Kjartansson</i>	

7954.