
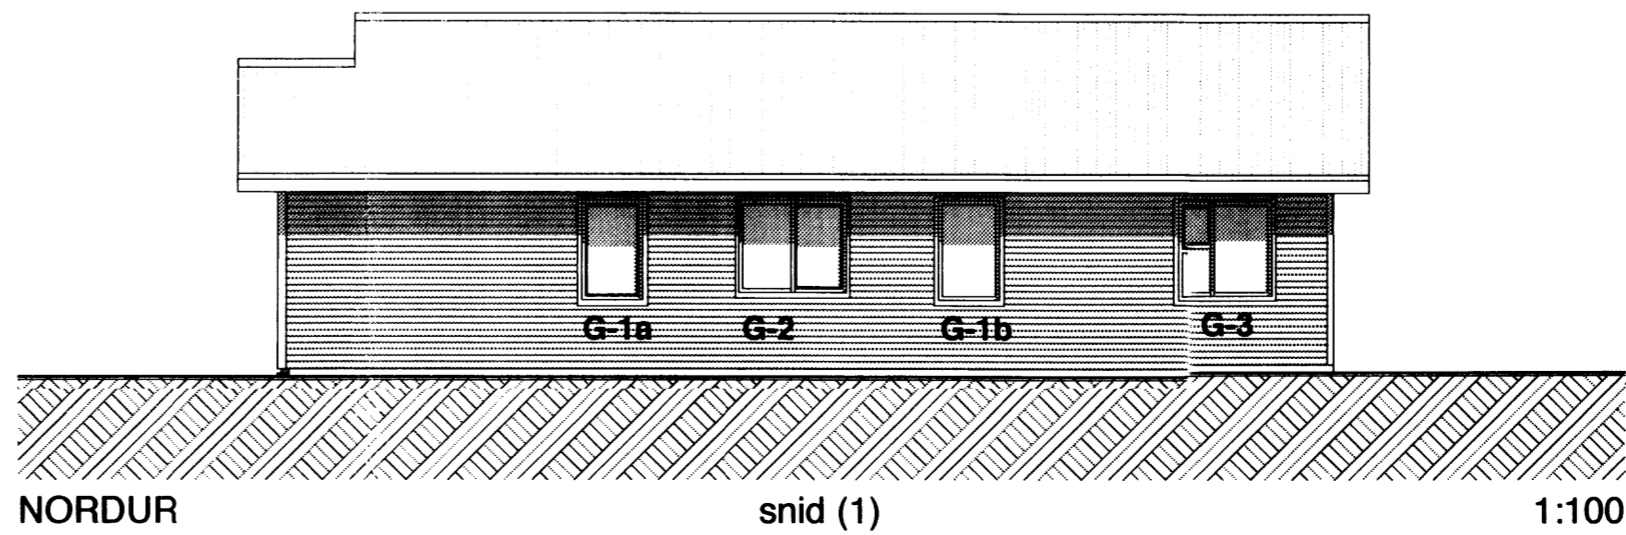
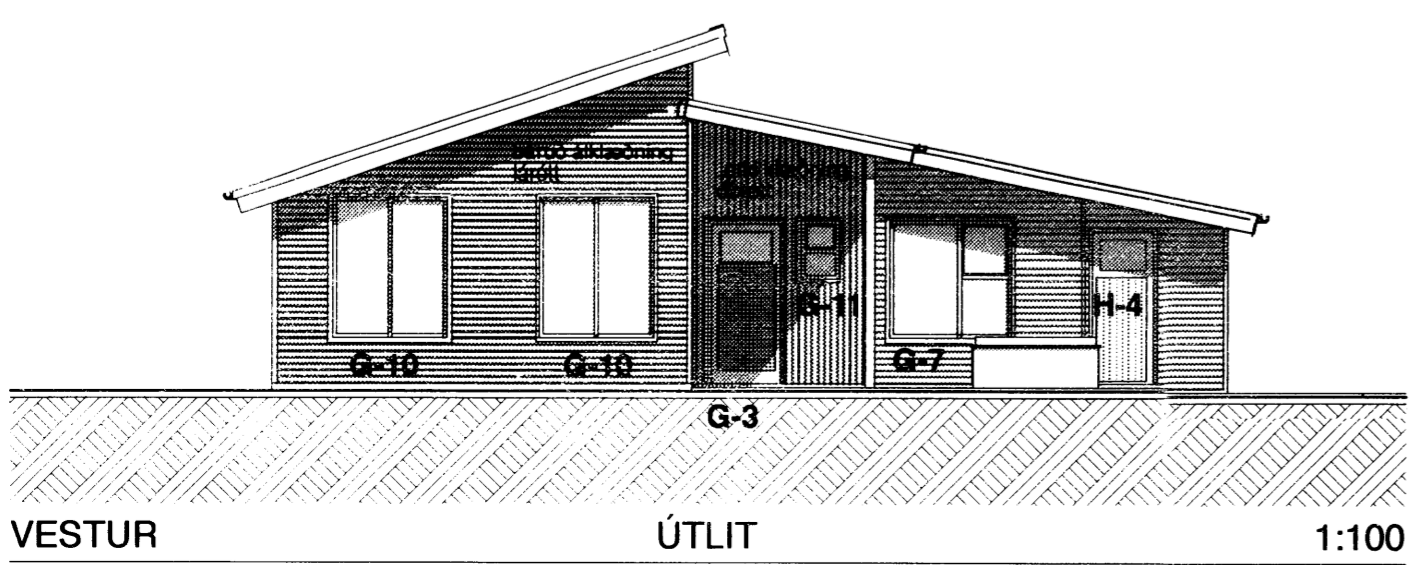
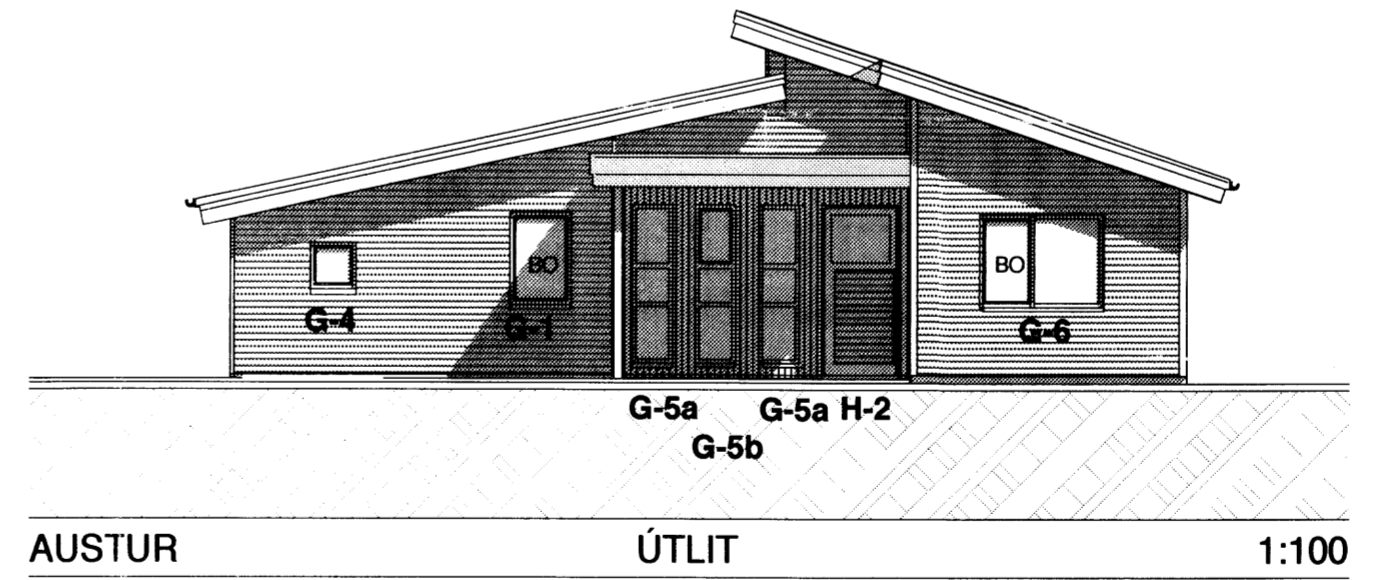
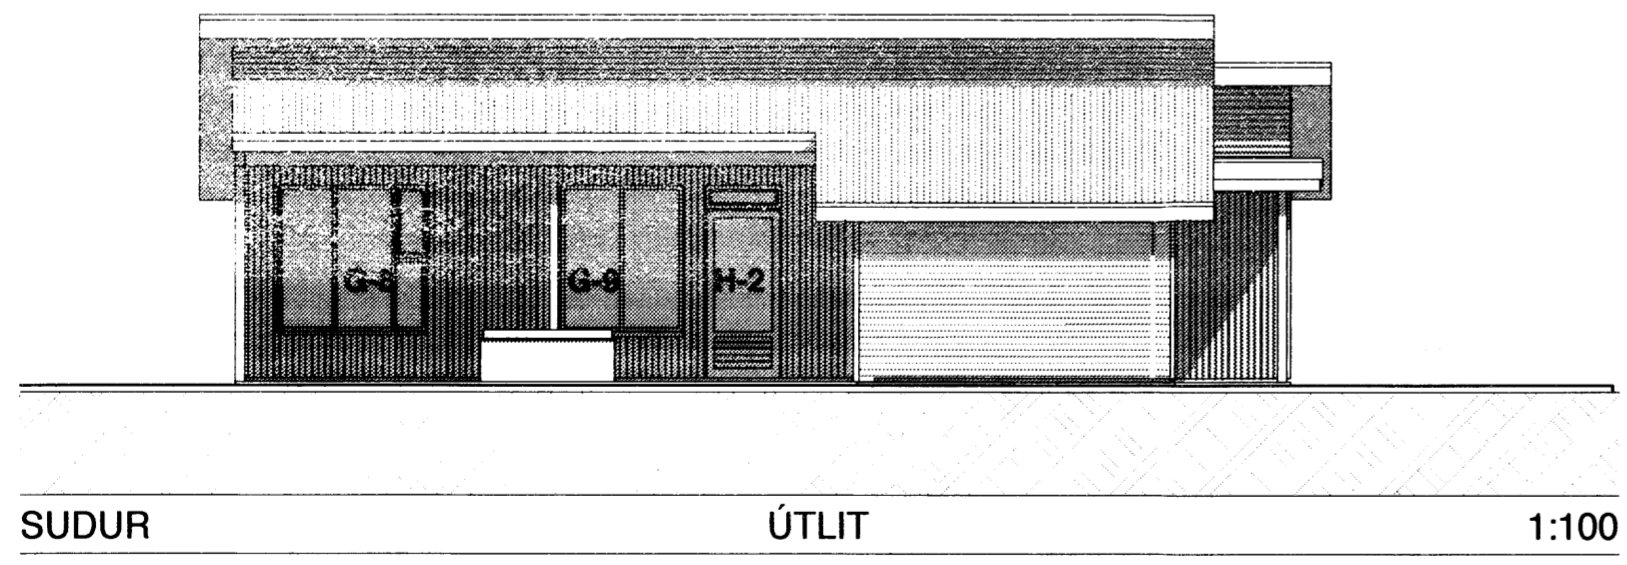


Skýpings- og byggingarfulltrúi Uppsveita
Samþykkt
 16 SEPT. 2015
[Signature]
 Byggingarfulltrúi

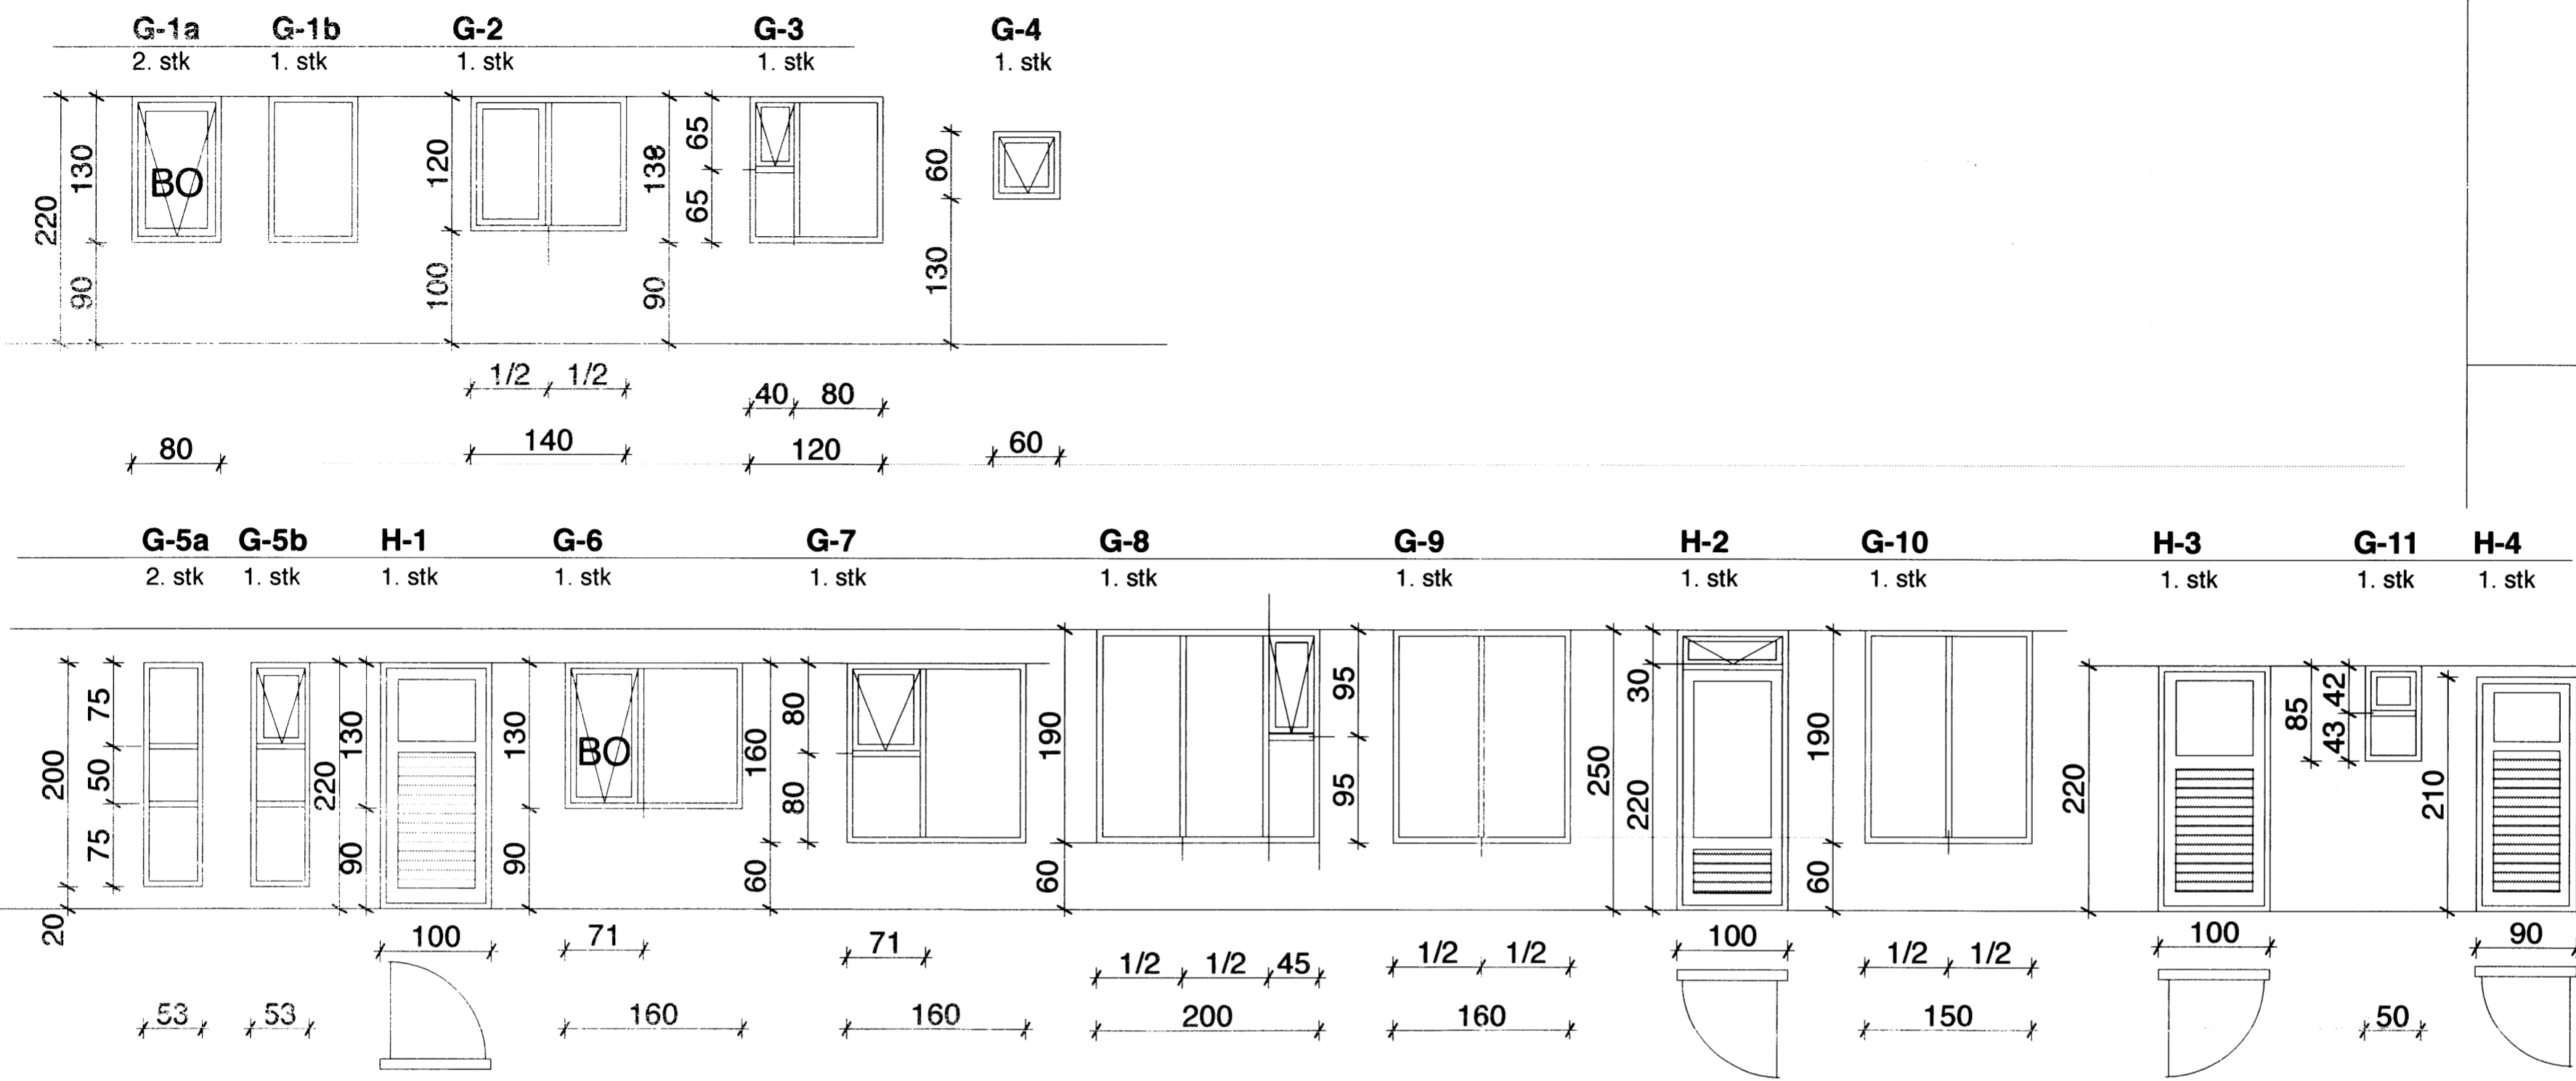

Númer.	Dags.	Skýringar breytingar.	Br. af

TEIKNISTOFAN Verkeini **Sumarhús VM Snorrastöðum Húsagerð B**
KVARDI Heiti teikningar **GLUGGAYFIRLIT**
 Útgáfa. nr 01

Kvarði.	1 : 50 1 : 100	Verk. nr.	2015-07
Dags.	6. júlí 2015.	Dags br.	
Hönnun.	3G	Teikn. nr.	V-4
Teikn.	3G.		

Teiknistofan Kvarði ehf, Hringbraut 17, 220 Hafnarfirdi
 kt. 700713-0400 s. 555-2020 gsm. 861-2628
 póstf. kvardi@kvardi.is, www.kvardi.is
 Gísli G. Gunnarsson bfi, kt. 020649-2409

Áritun hönnuðar.	Dags. áritunar.
<i>[Signature]</i>	<i>[Signature]</i>