


VESTUR

ÚTLIT

1:50

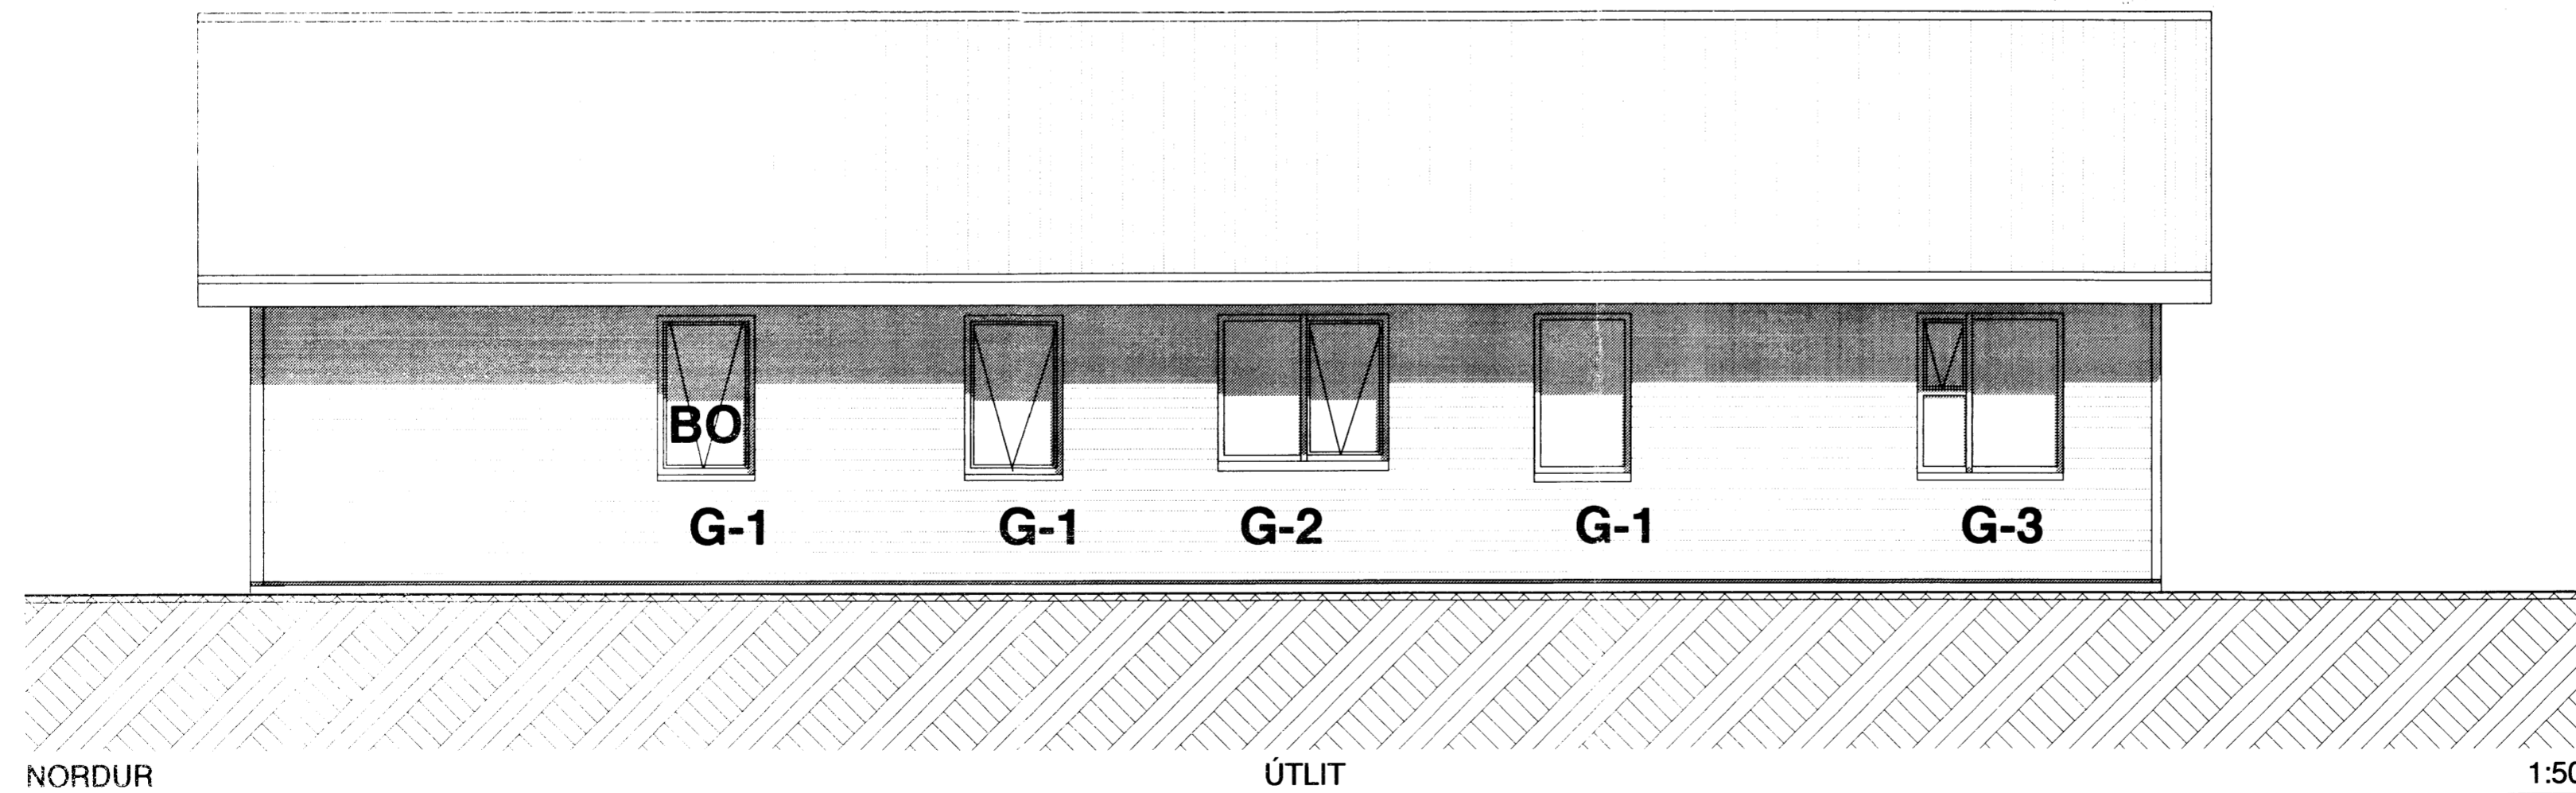

NORDUR

ÚTLIT

1:50

Handwritten signature

| Númer. | Dags. | Skýringar breytingar. | Br. af |
|--------|-------|-----------------------|--------|
| | | | |
| | | | |

TEIKNISTOFAN Verkefni **Sumarhús VM Snorrastöðum Húsagerð A**
KVARDI Heiti teikningar **ÚTLITSMYNDIR VESTUR, NORDUR**
 Útgáfa. nr 01

| | |
|--------------------|----------------------|
| Kvardí. 1:50 | Verk. nr. 2015-07 |
| Dags. 6. júlí 2015 | Dags br. |
| Hönnun. 3G | Teikn. nr V-4 |
| Teikn. 3G. | |

Teiknistofan Kvarði ehf, Hringbraut 17, 220 Haf
 kt. 700713-0400 s. 555-2020 gsm. 861-2628
 póstf. kvardi@kvardi.is, www.kvardi.is
 Gísli G. Gunnarsson bfi, kt. 020649-2409

| | |
|------------------------------|-------------------------|
| Áritun hönnuðar. | Dags. áritunar. |
| <i>Handwritten signature</i> | <i>Handwritten date</i> |