



Handwritten signature

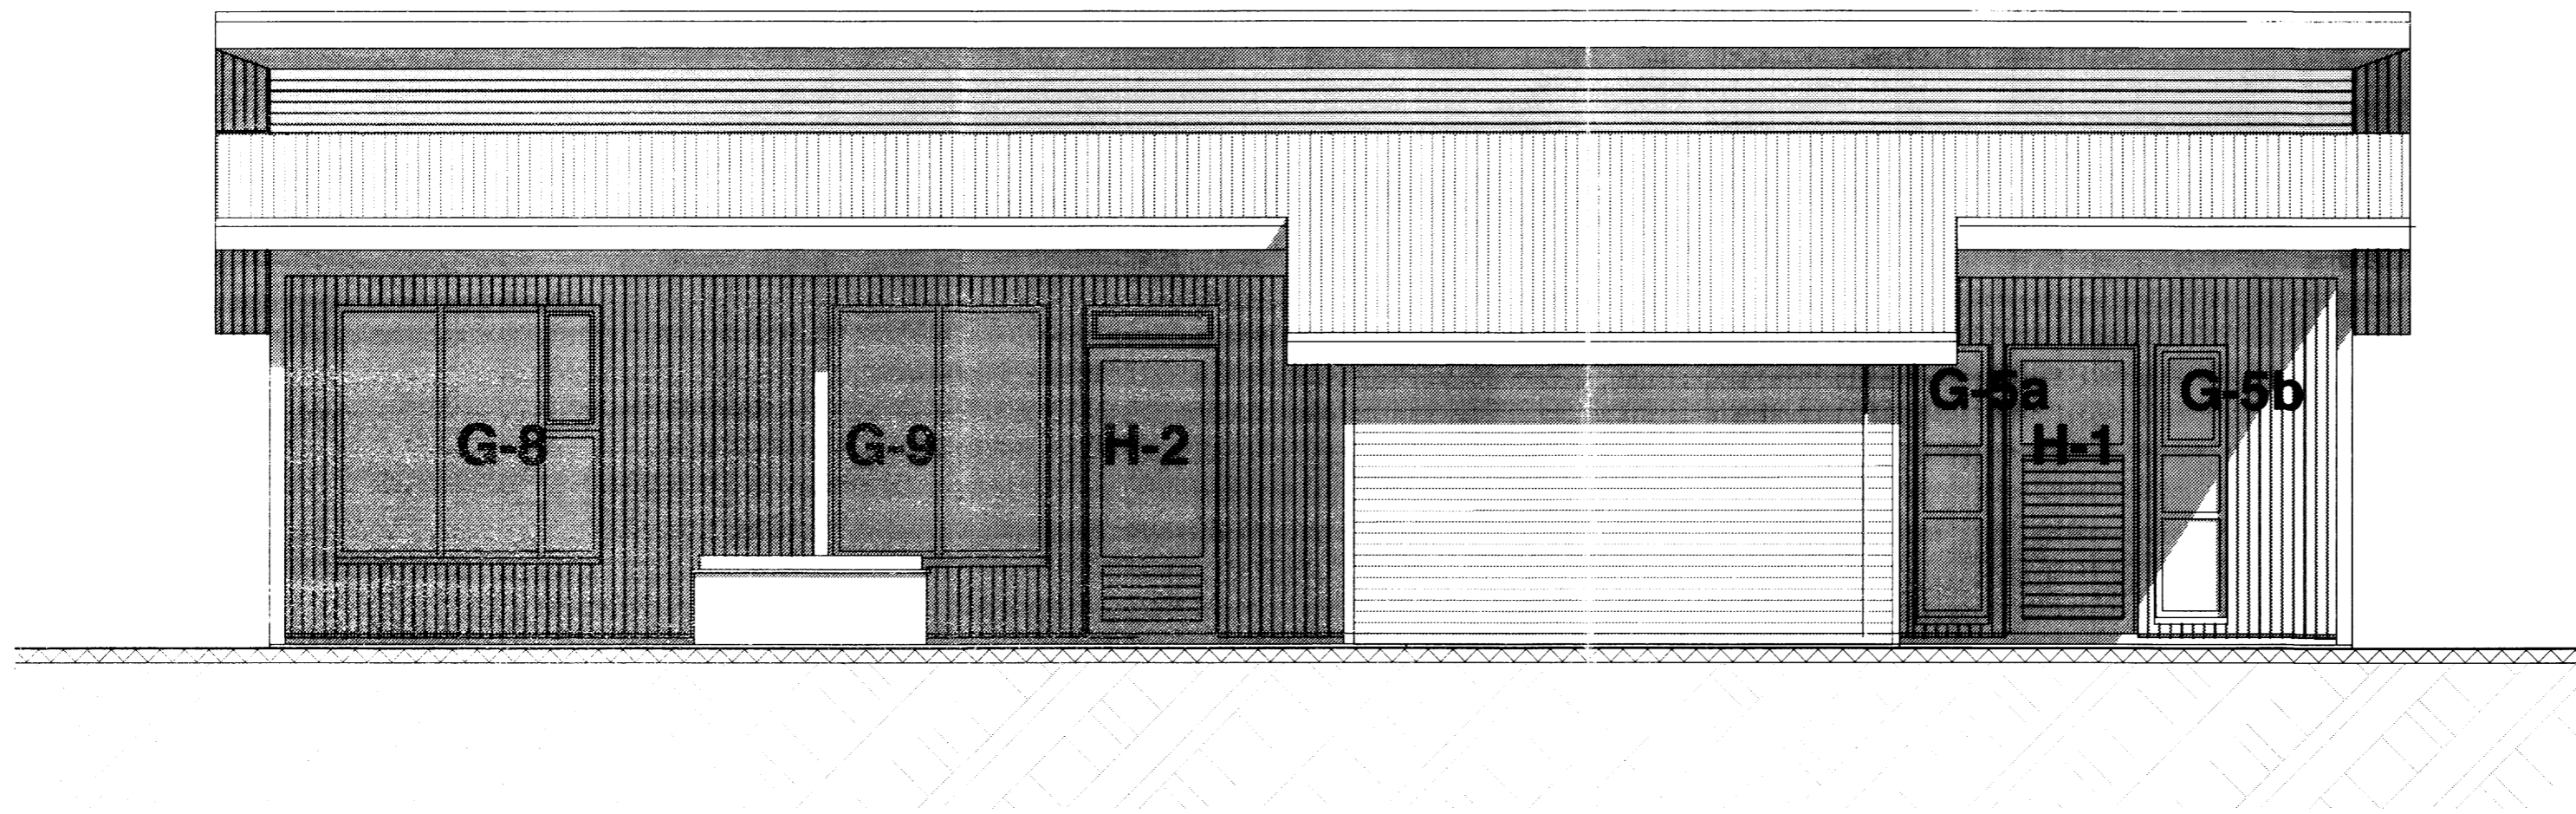

SUDUR

ÚTLIT

1:50

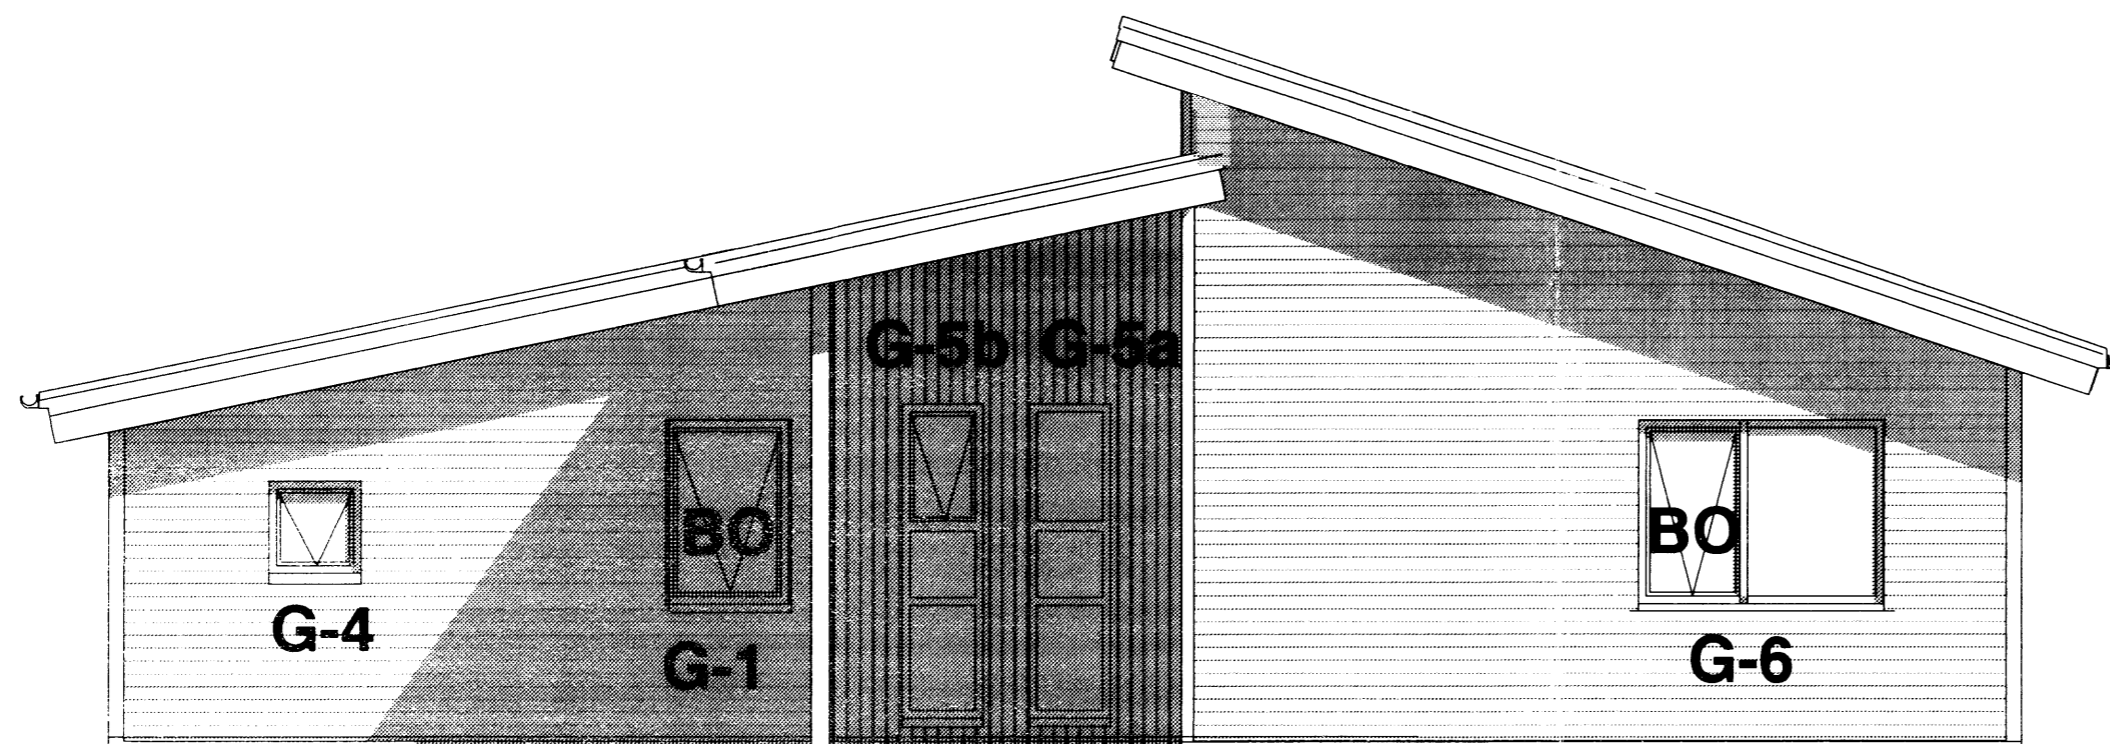

AUSTUR

ÚTLIT

1:50

Númer.	Dags.	Skýringar breytingar.	Br. af

TEIKNISTOFAN Verkefni **Sumarhús VM Snorrastöðum Húsagerð A**
KVARDI Heiti teikningar **ÚTLITSMYNDIR SUDUR, AUSTUR**
 Útgáfa. nr 01

Kvardi. 1:50	Verk. nr. 2015-07
Dags. 6. júlí 2015	Dags br.
Hönnun. 3G	Teikn. nr V-5
Teikn. 3G.	

Teiknistofan Kvarði ehf, Hringbraut 17, 220 Hafnarfirdi
 kt. 700713-0400 s. 555-2020 gsm. 861-2628
 póstf. kvardi@kvardi.is, www.kvardi.is
 Gísli G. Gunnarsson bfi, kt. 020649-2409

Áritun hönnuðar.	Dags. áritunar.
<i>Handwritten signature</i>	<i>Handwritten date</i>