



H snid 1:50

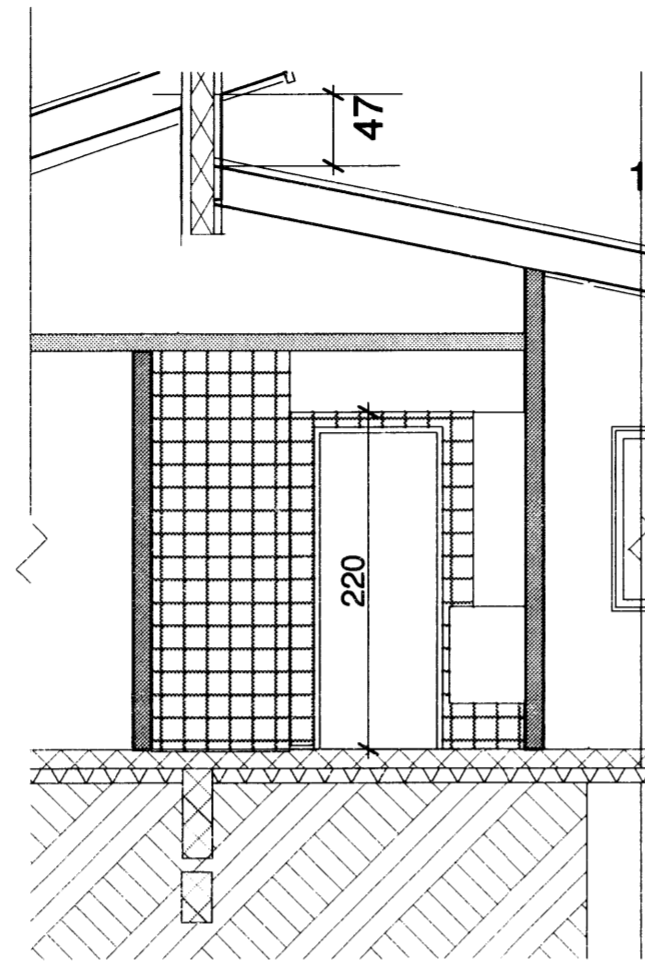


A snid 1:50

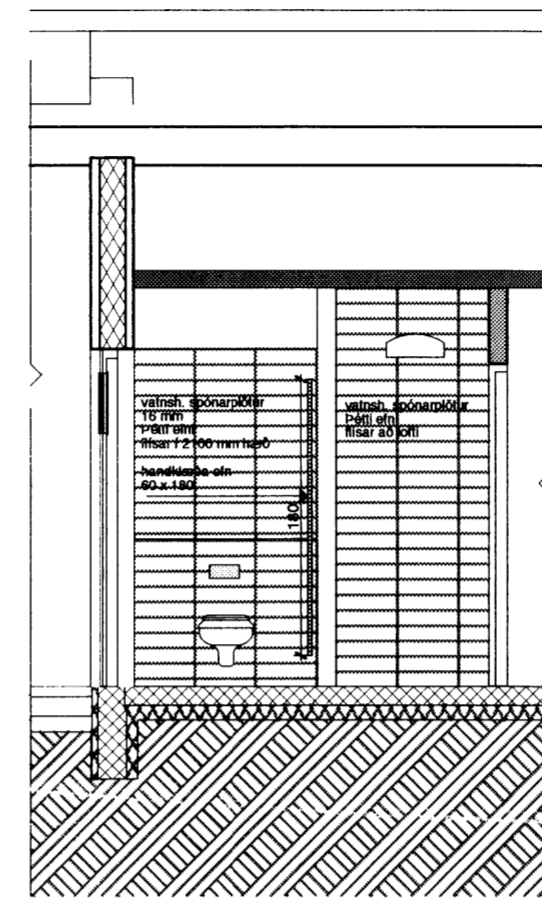


G snid 1:50

*Handwritten signature*

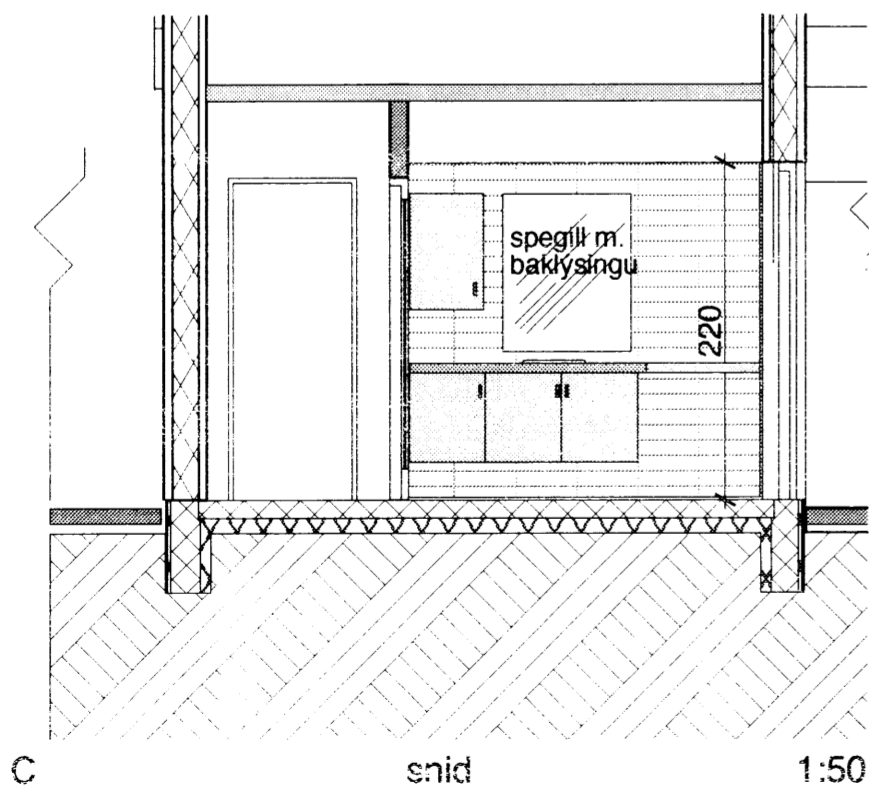

C snid 1:50

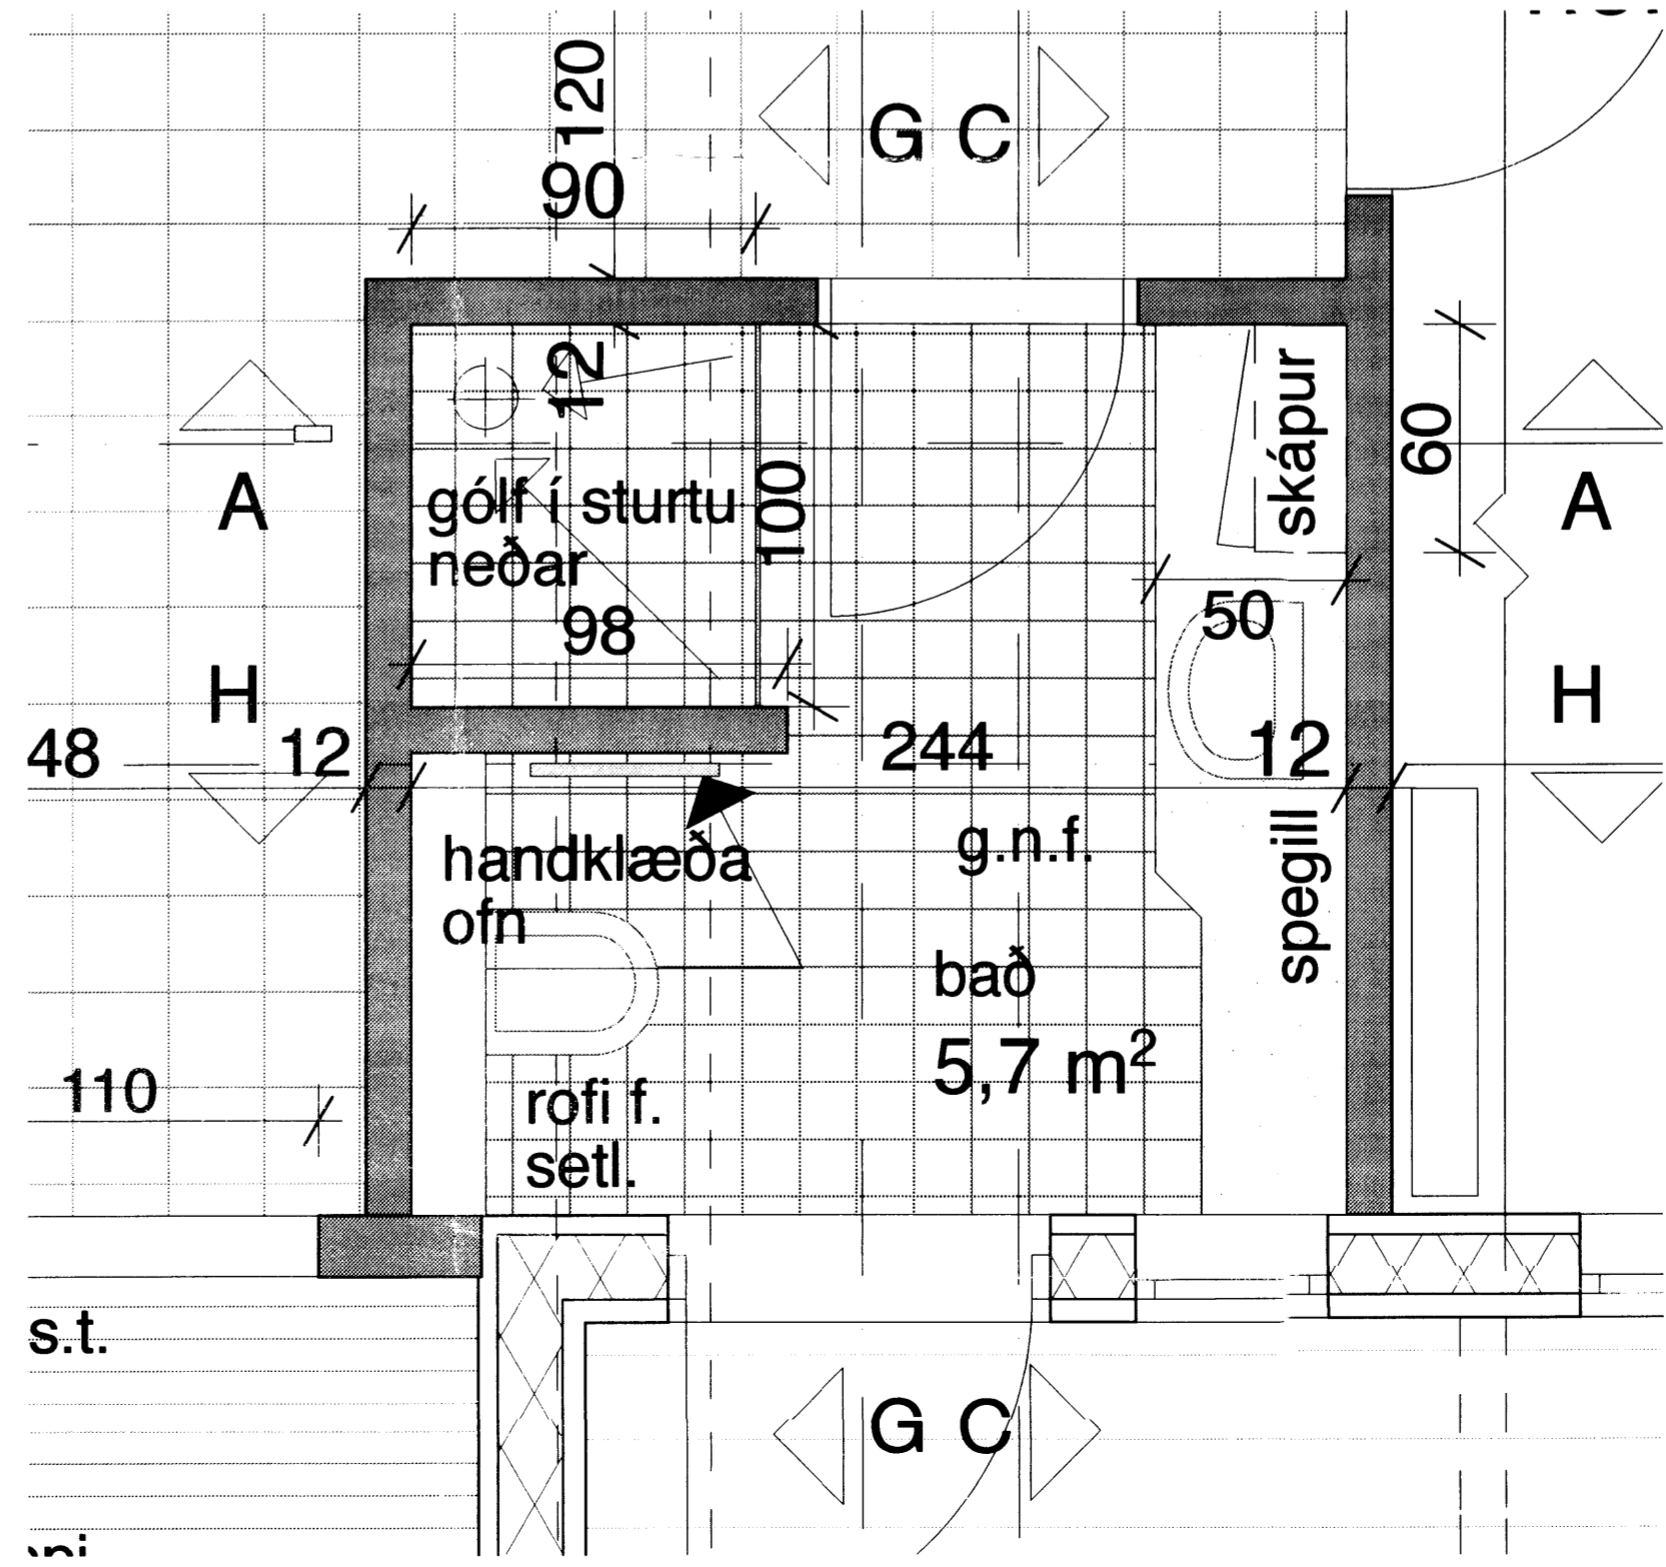

1. Grunnmynd 1:20

Númer.	Dags.	Skýringar breytingar.	Br. af

**TEIKNISTOFAN** Verkefni **Sumarhús VM Snorrastöðum Húsagerð A**  
**KVARDI** Heiti teikningar **INNRETTINGAR BADHERBERGI**  
 Útgáfa. nr 01

Kvarði.	1:50 1:20	Verk. nr.	2015-07
Dags.	6 júlí 2025	Dags br.	
Hönnun.	3G	Teikn. nr	<b>V-7</b>
Teikn.	3G.		

Teiknistofan Kvarði ehf, Hringbraut 17, 220 Hafnarfirði  
 kt. 700713-0400 s. 555-2020 gsm. 861-2628  
 póstf. kvardi@kvardi.is, www.kvardi.is  
 Gísli G. Gunnarsson bfi, kt. 020649-2409

Áritun hönnuðar. *[Signature]* Dags. áritunar. *[Signature]*