


*David Sigurðsson*

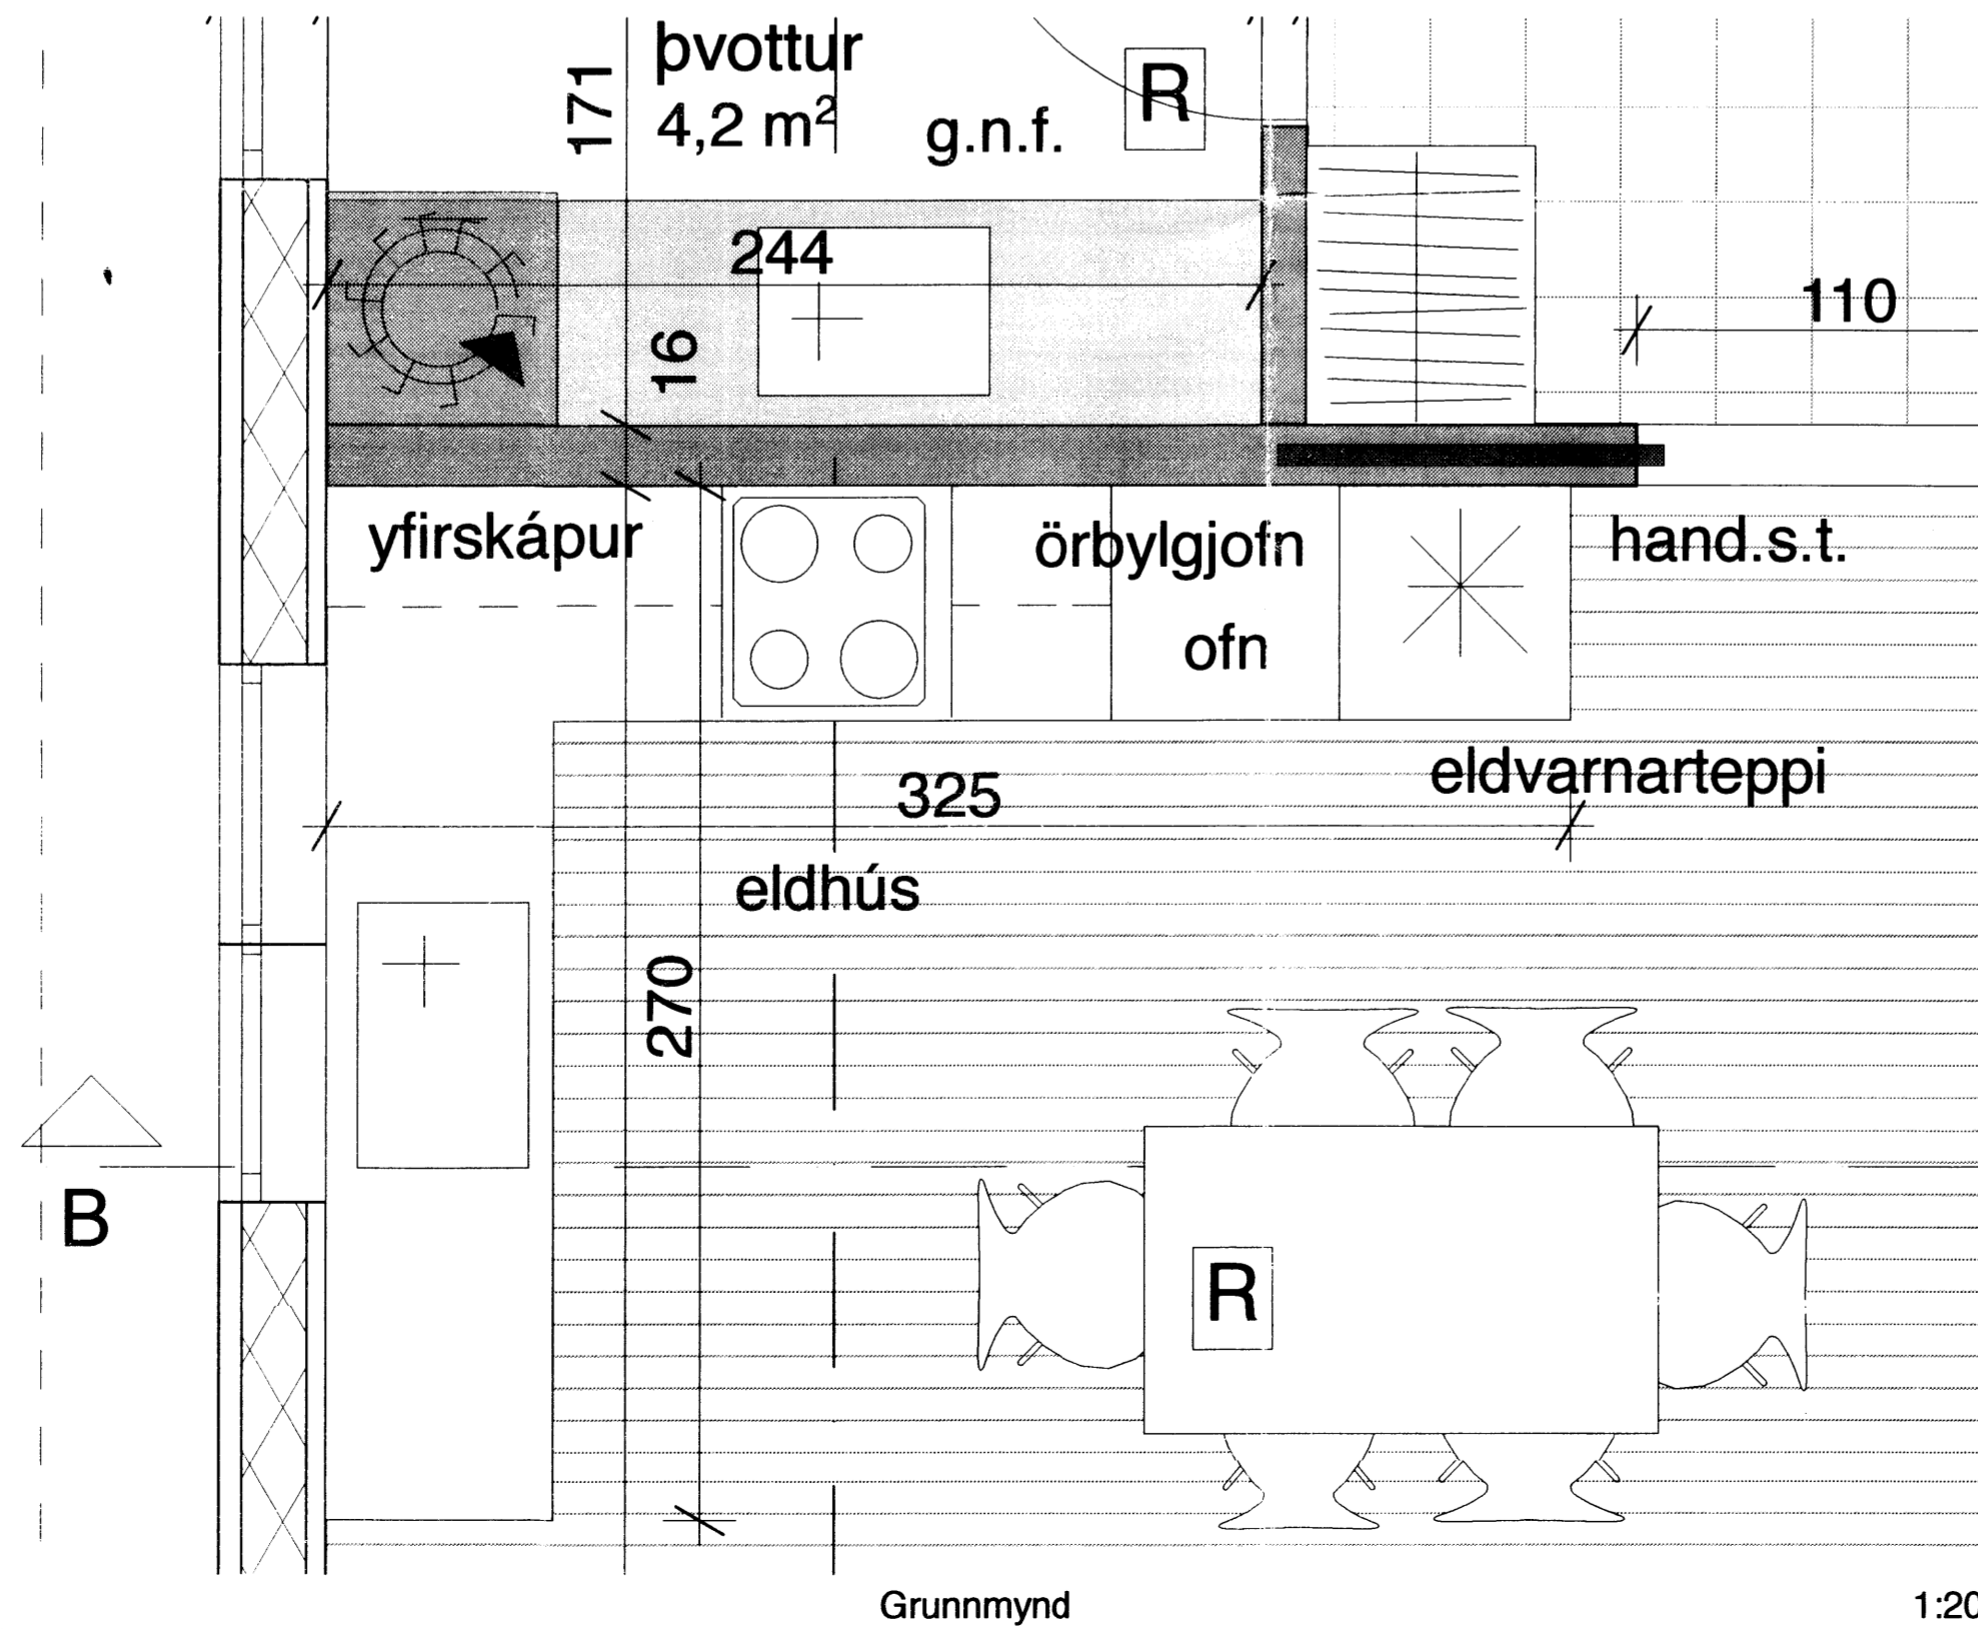

Númer.	Dags.	Skýringar breytingar.	Br. af

**TEIKNISTOFAN** Verkefni **Sumarhús VM Snorrastöðum Húsagerð B**  
**KVARDI** Heiti teikningar **INNRETTINGAR BATHÚS OG PVOTTUR**  
 Útgáfa. nr 01

Kvardi.	1:50	Verk. nr.	2015-07
Dags.	27. JÚNÍ 2015	Dags br.	
Hönnun.	3G	Teikn. nr.	<b>V-8</b>
Teikn.	3G.		

Teiknistofan Kvardi ehf. Hringbraut 17, 220 Hafnarfirdi  
 kt. 700713-0400 s. 555-2020 gsm. 861-2628  
 pósth. kvardi@kvardi.is, www.kvardi.is  
 Gísli G. Gunnarsson bfi, kt. 020649-2409

Áritun hönnuðar.	<i>[Signature]</i>	Dags. áritunar.	<i>[Signature]</i>
------------------	--------------------	-----------------	--------------------