




David Sigurðsson

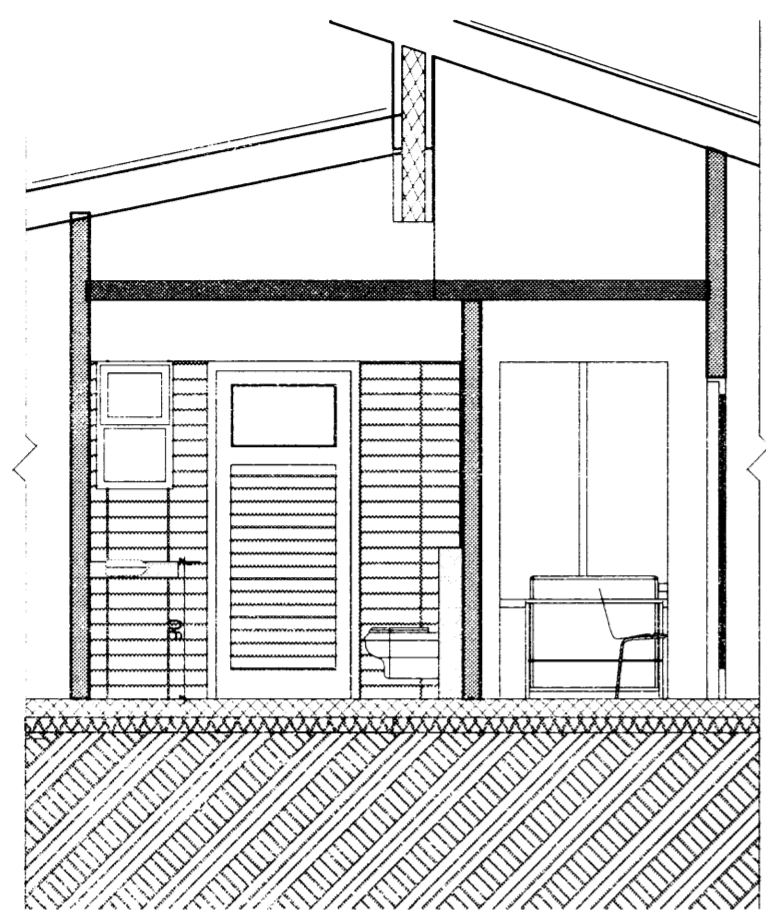


H snid 1:50

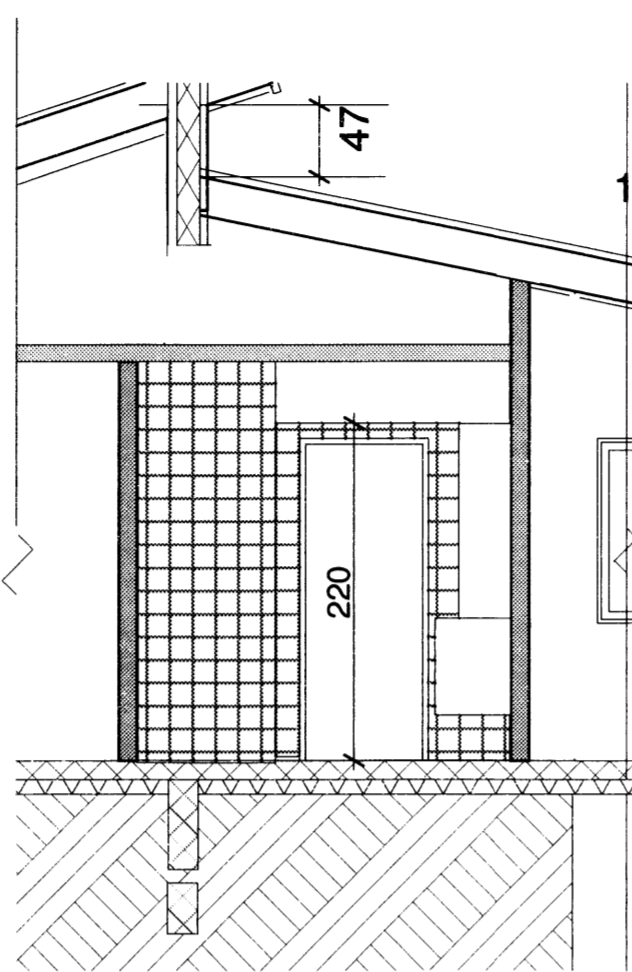


A snid 1:50

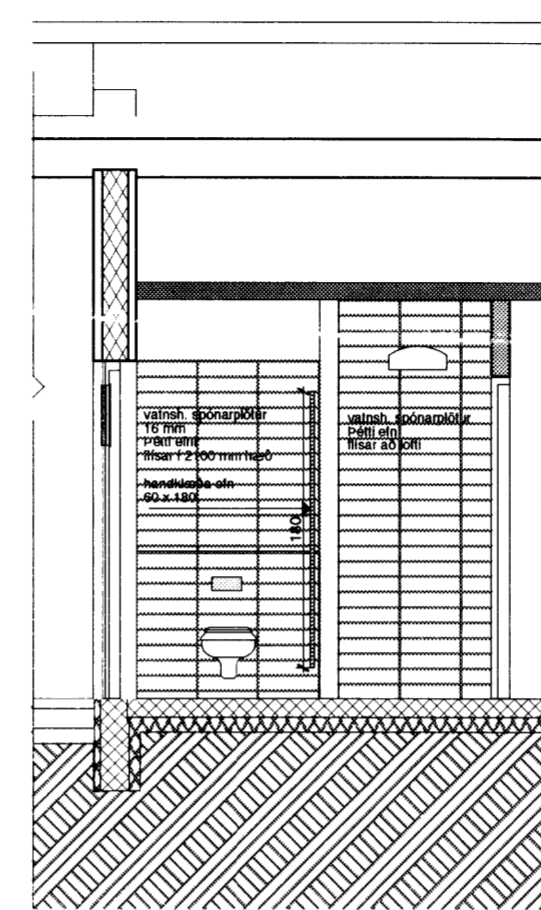

G snid 1:50

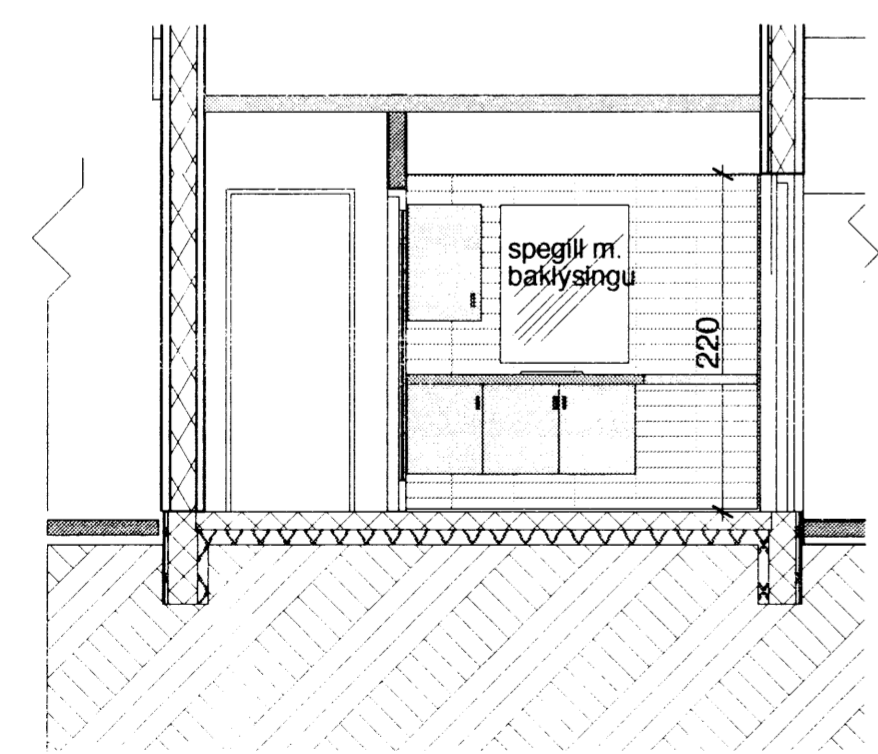

C snid 1:50

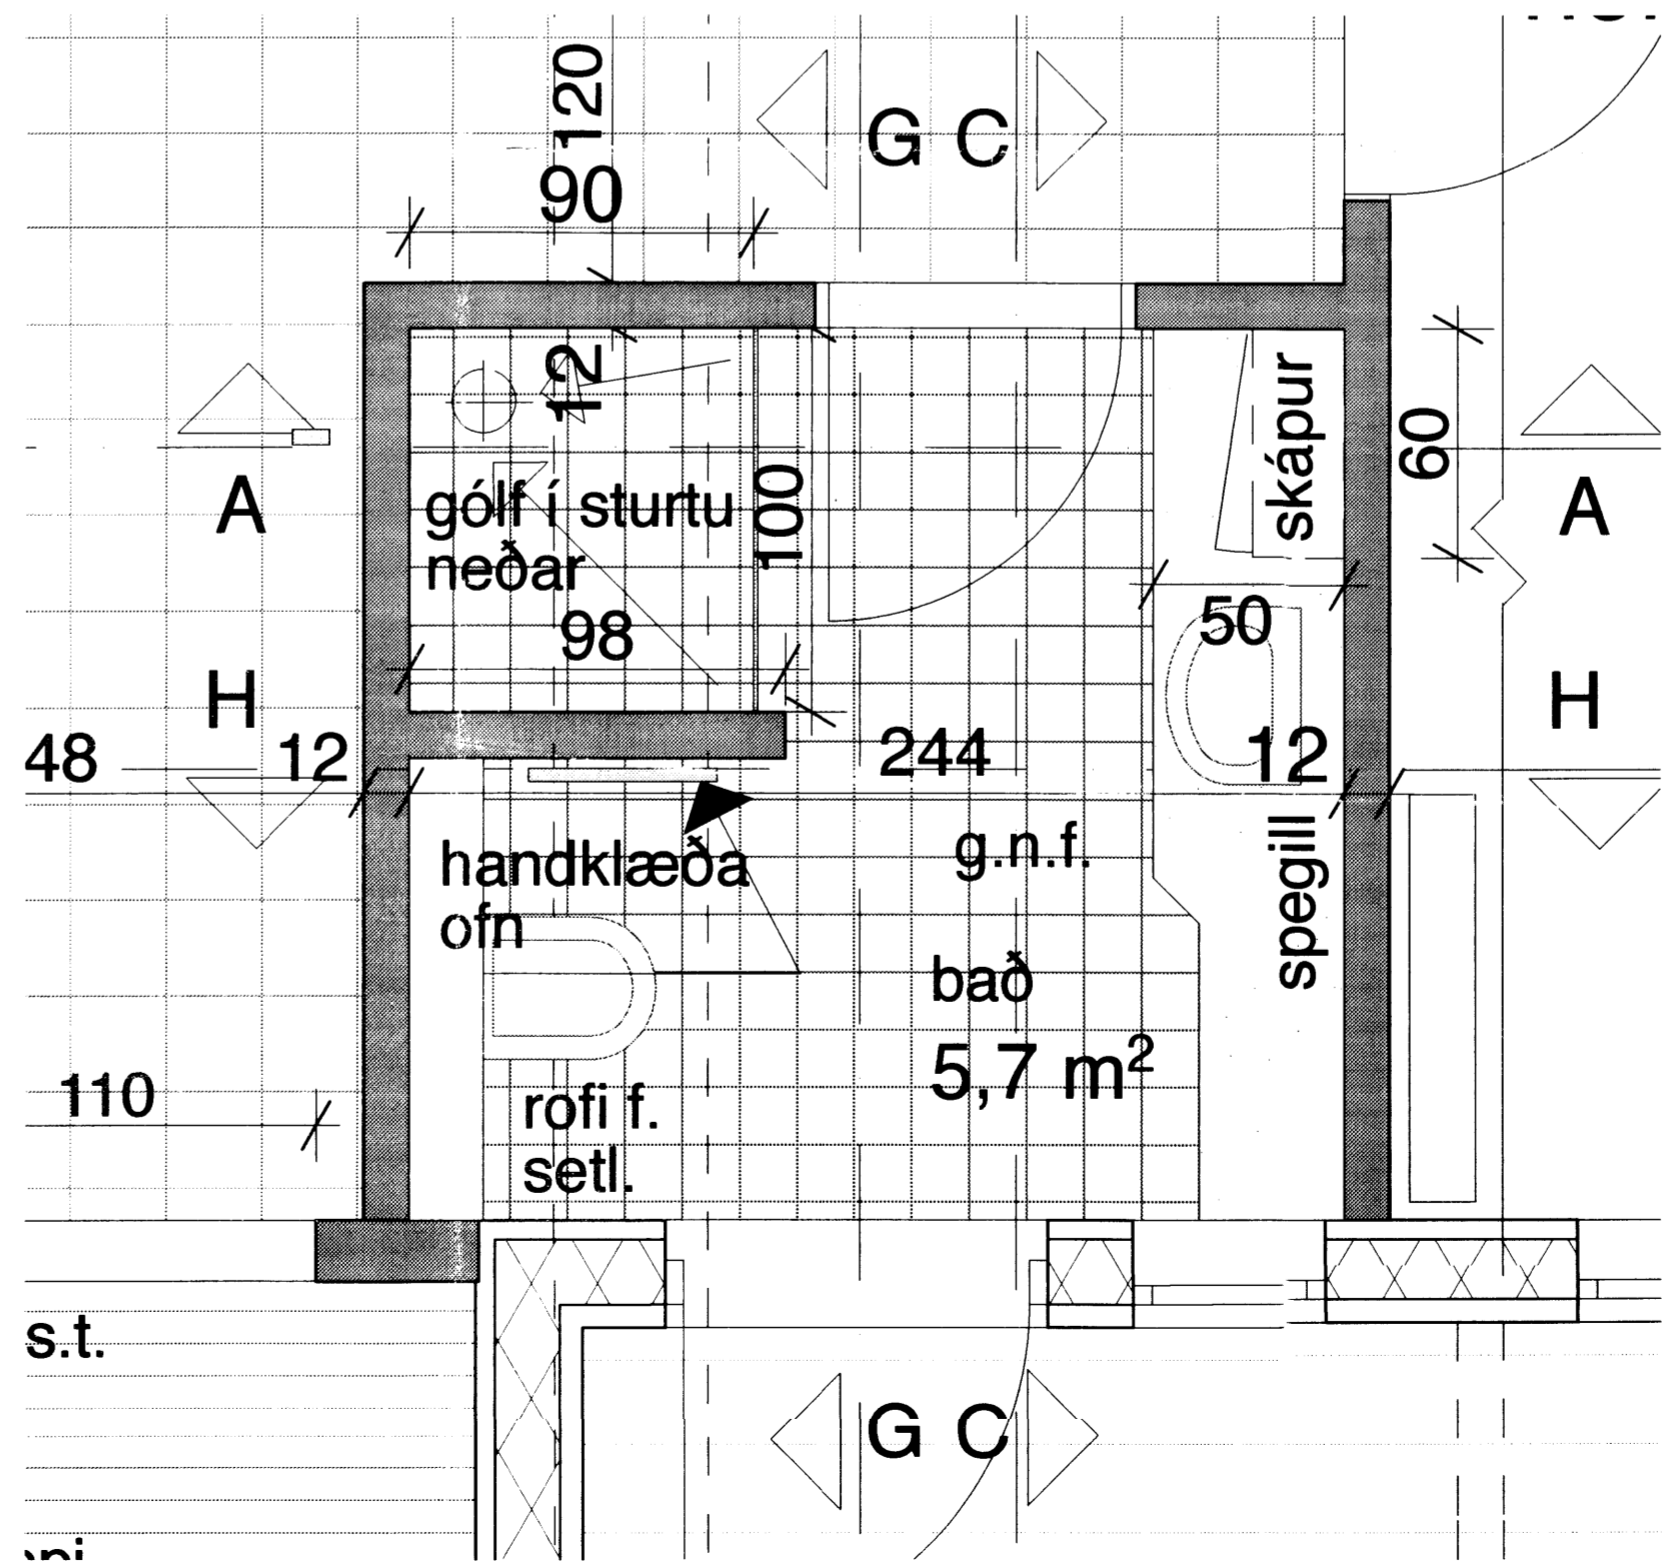

s.t. 1. Grunnmynd 1:20

Númer.	Dags.	Skýringar breytingar.	Br. af

TEIKNISTOFAN Verkefni **Sumarhús VM Snorrastöðum Húsagerð B**
KVARDI Heiti teikningar **INNRETTINGAR BAÐHERBERGJ**
 Útgáfa. nr 01

Kvardi.	1:50	1:20	Verk. nr. 2015-07
Dags.	6 júlí 2025		Dags br.
Hönnun.	3G		Teikn. nr V-7
Teikn.	3G.		

Teiknistofan Kvarði ehf, Hringbraut 17, 220 Hafnarfirdi
 kt. 700713-0400 s. 555-2020 gsm. 861-2628
 póstf. kvardi@kvardi.is, www.kvardi.is
 Gísli G. Gunnarsson bfi, kt. 020649-2409

Áritun hönnuðar. *[Signature]* Dags. áritunar. *[Date]*